




**North (front)**  
1 : 100


**West (side)**  
1 : 100

**East (side)**  
1 : 100



**South (rear)**  
1 : 100

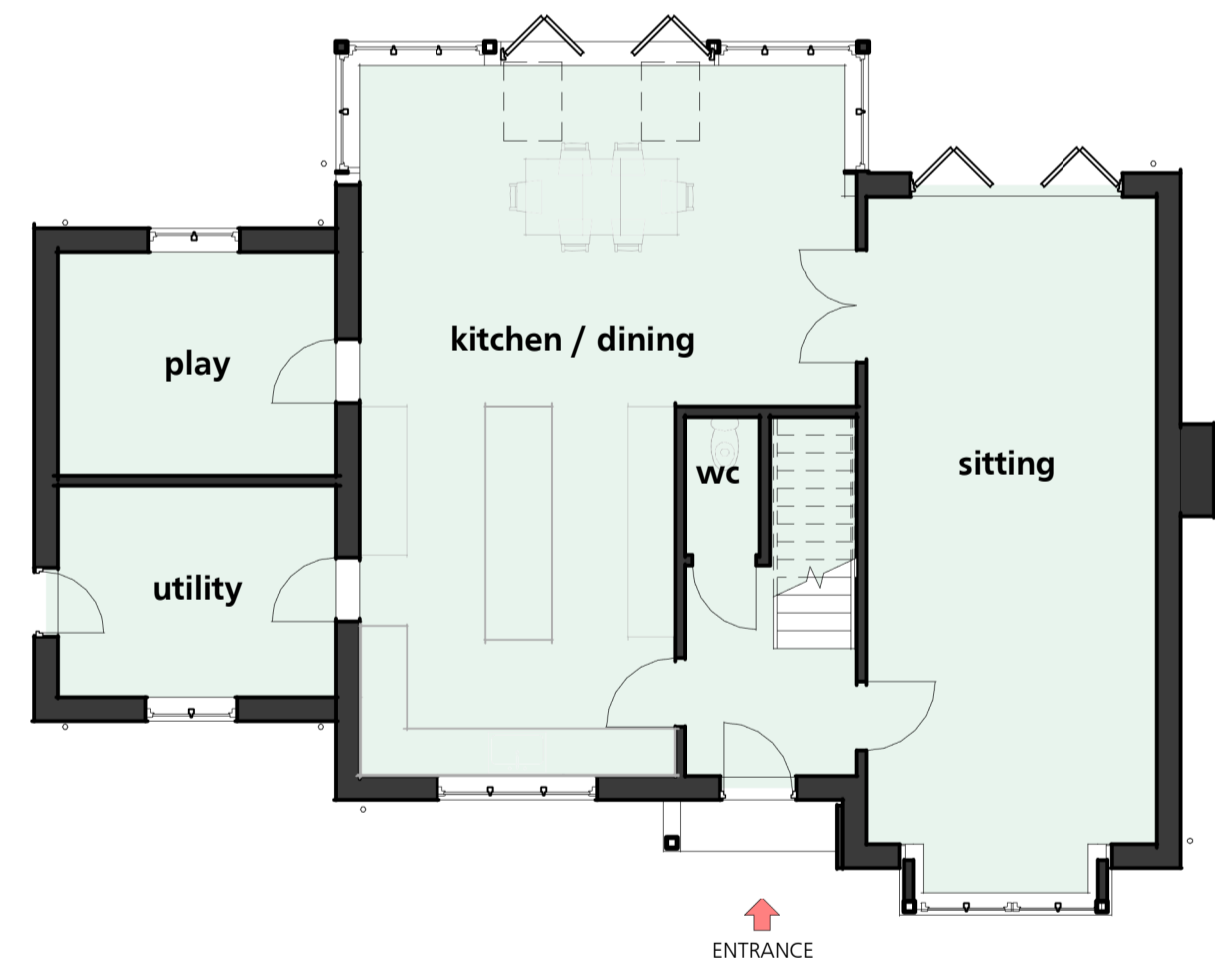


**ground floor**  
1 : 100

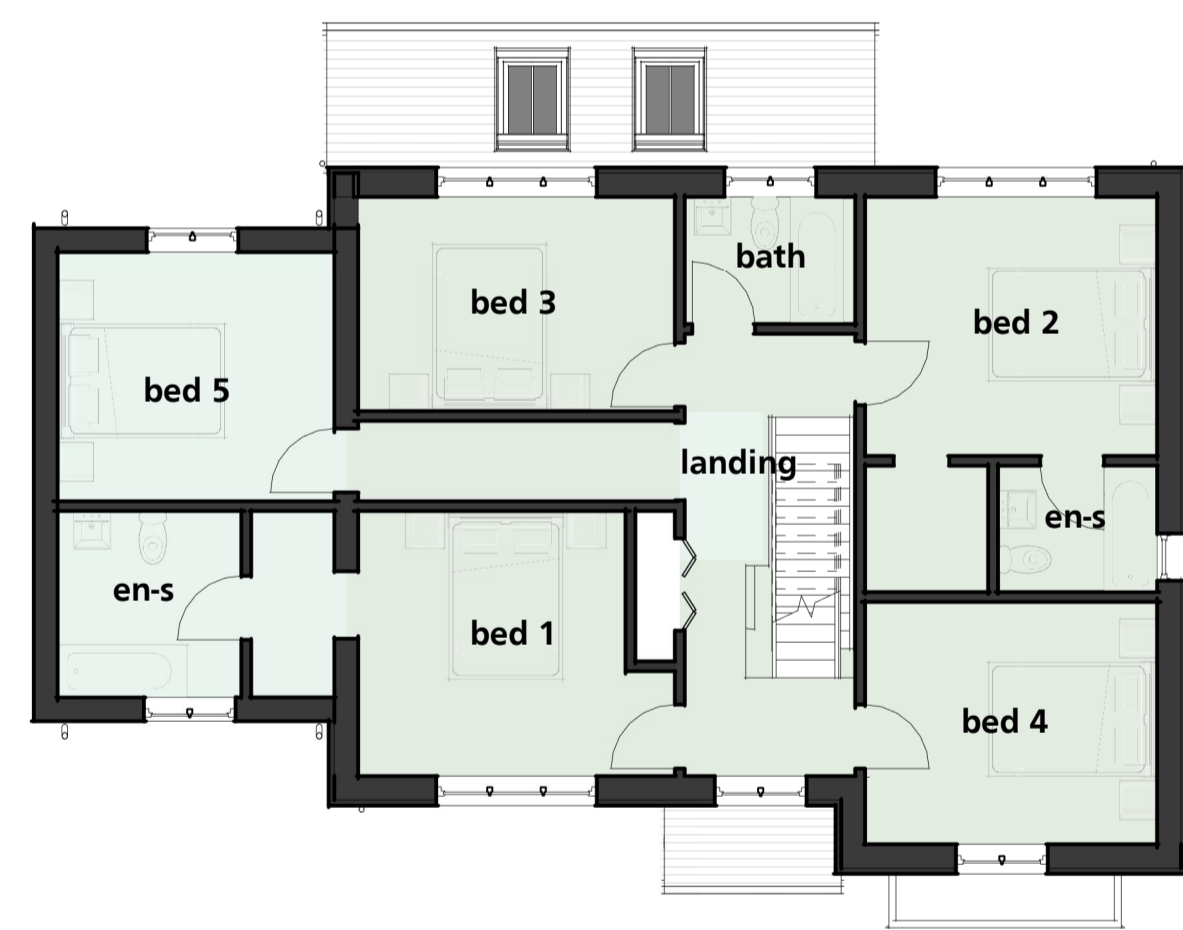

**first floor**  
1 : 100

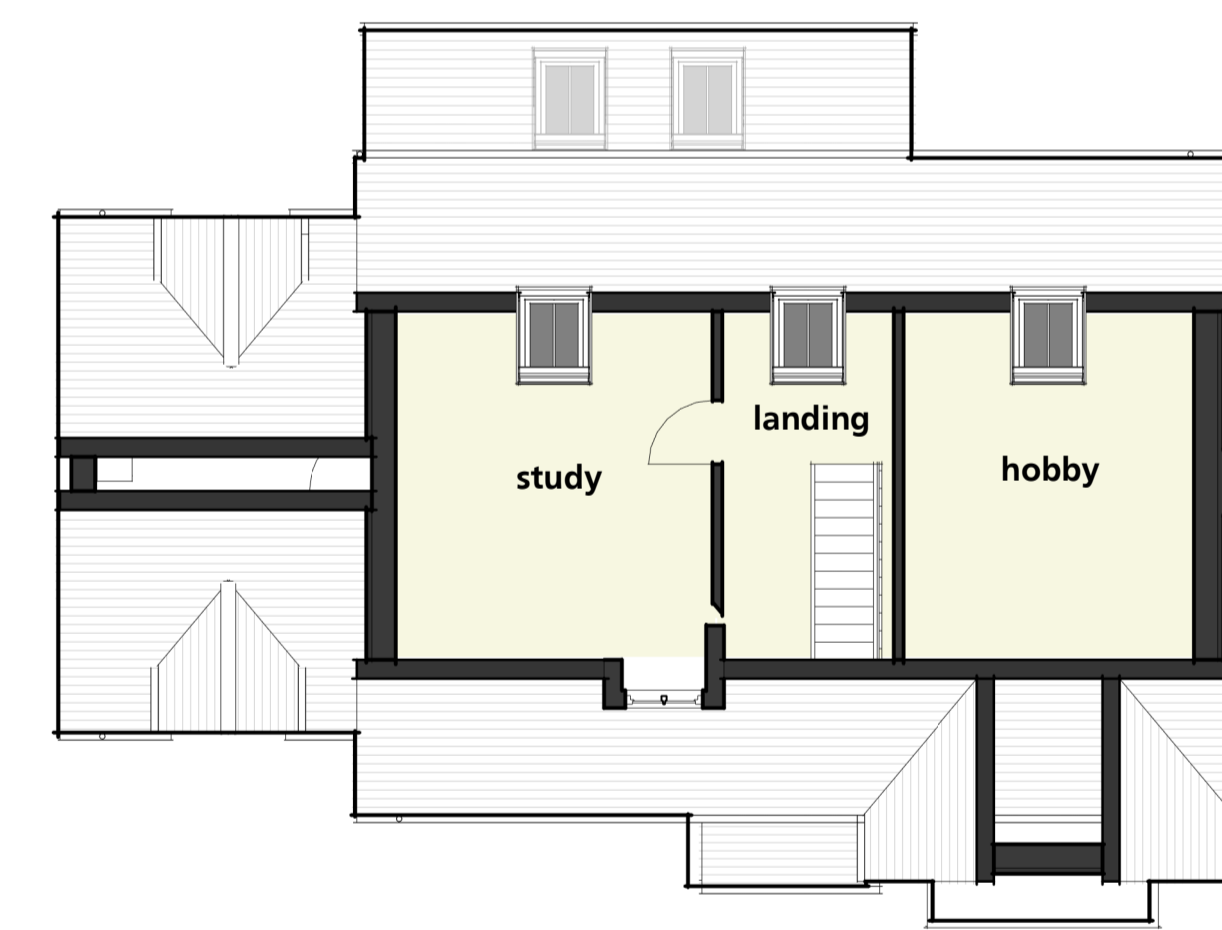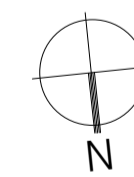

**second floor**  
1 : 100

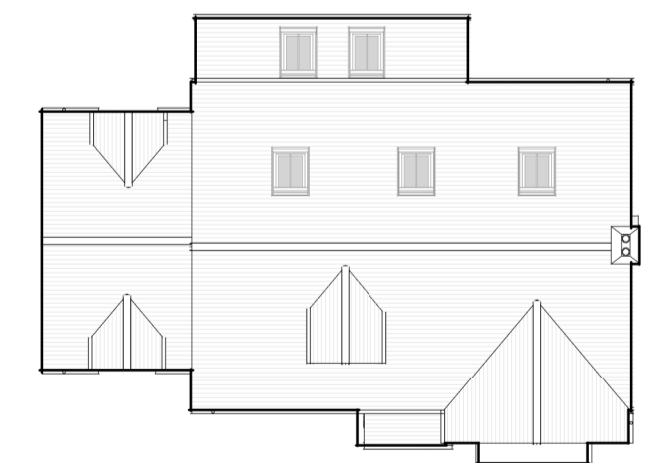

**roof plan**  
1 : 200

<b>EDGE</b> ARCHITECTURE	Drawn by	Author	PLOT 2, Newtown Court Farm, Newtown
	Format	A1	
	Scale	As indicated	
	Revision	17/05/2021	
<b>Proposed plans &amp; elevations</b>			<b>2022i-2 103</b>

T +44 (0) 1625 899 610 E info@edge-architecture.co.uk W www.edge-architecture.co.uk  
EDGE ARCHITECTURE Ltd. is a not for profit company registered in England and Wales no. 12927983. Registered office address: Wheatlands Barn, Wheatlands Lane, Enborne, Newbury, RG14 6RG. This drawing and design are copyright of Edge Architecture Ltd. and not to be reproduced without express permission. For construction check all dimensions on site and advise architect immediately of discrepancies or errors.