



**PLANNING**  
Do not scale from this drawing unless for Planning purposes. Written dimensions only shall be taken from this drawing.  
**CONSTRUCTION**  
All dimensions must be checked on site by the Contractor prior to the commencement of any fabrication or building works on site and where applicable, all dimensions and details are to be read in conjunction with the specification and details of the building works to be undertaken. It is to be brought to the attention of the client prior to the commencement of any fabrication or building works.  
This drawing is the property of Richard Davey and may not be reproduced without permission.

Revision	Date	Description

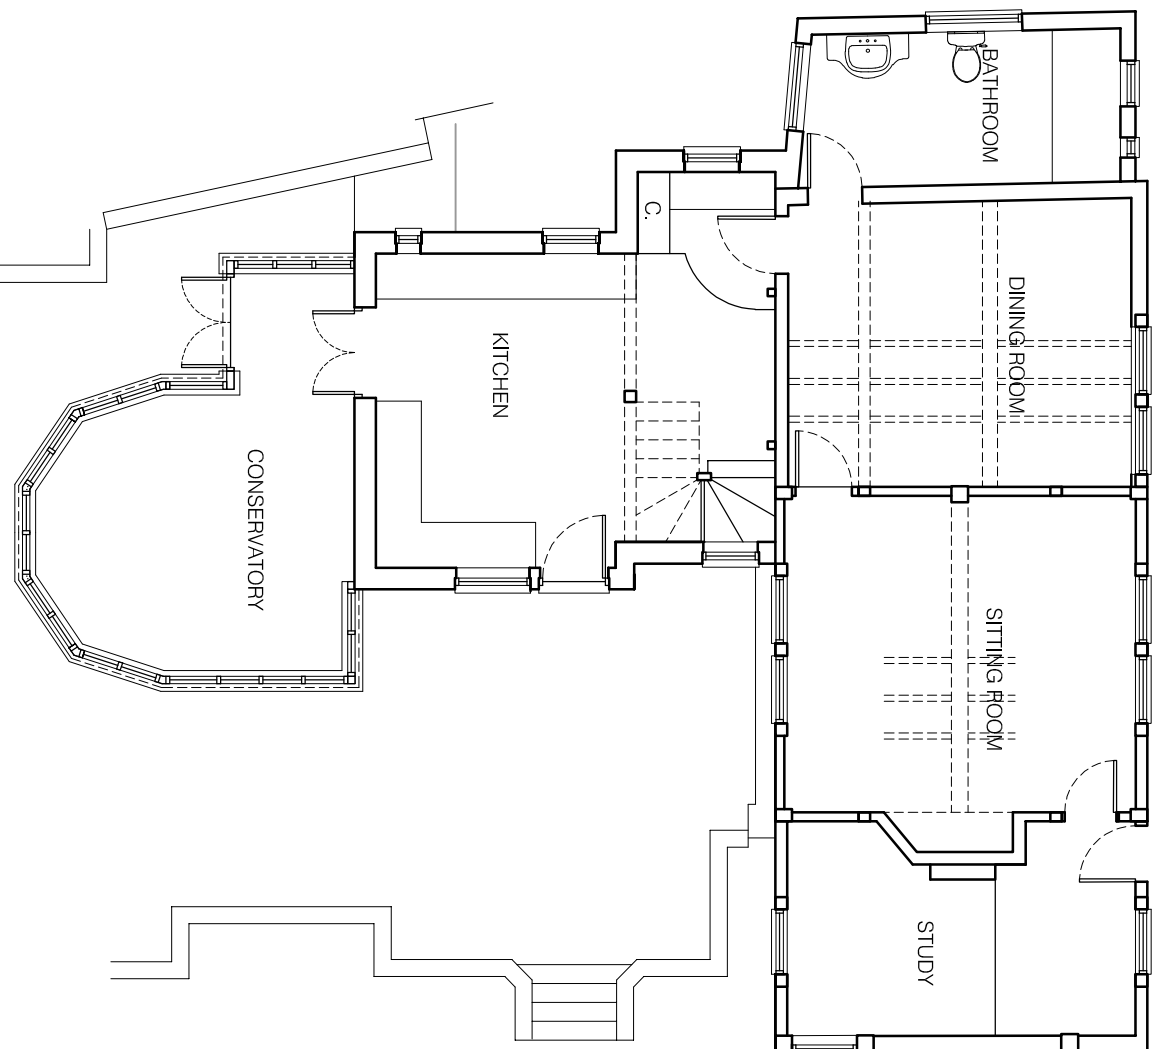

GROUND FLOOR PLAN. 1:100.

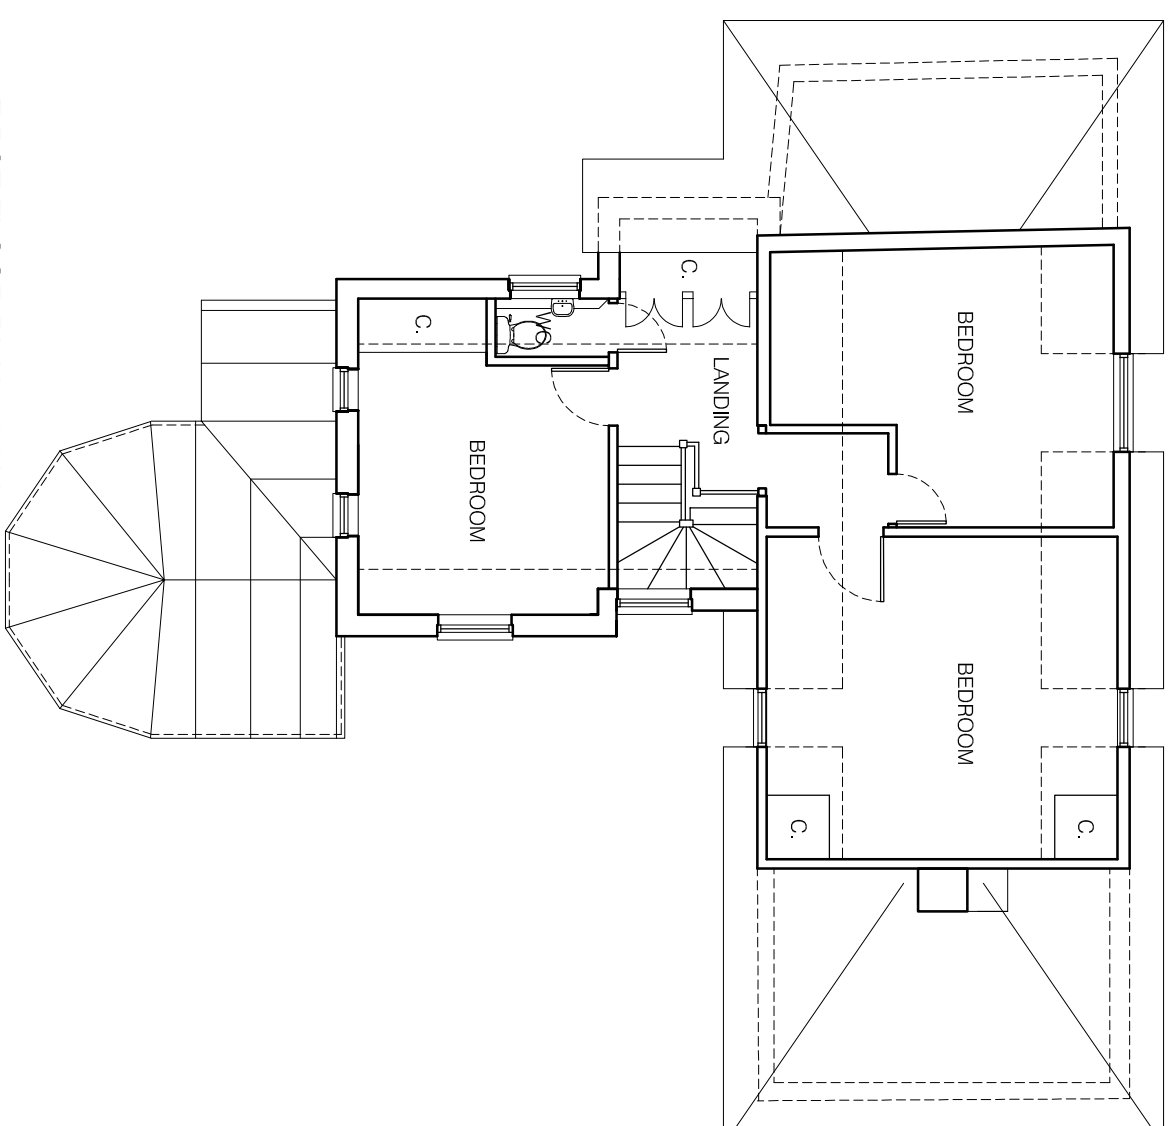

FIRST FLOOR PLAN. 1:100.

Scale Bar 0 1m 2m 5m 1:100 @ A3

Project Title  
**Alterations and extension to  
Woodley Cottage  
Ecchinswell Road  
Ecchinswell  
RG20 4UB**

Drawing Title  
**PLANNING  
SURVEY:  
Existing Plans**

Date  
FEB 22  
Scale  
1:100@A3  
Drawn  
RAD  
Checked

Drawing No  
**3000-P02**

**RICHARD DAVEY**  
29 Beverley Close, Thatcham, RG18 3AE  
tel : 0777 336 2822  
email: richard.davey.design@gmail.com