


**Note:**  
This drawing is copyright of MD Technical Design Ltd. DO NOT SCALE from this drawing. Contractors, Sub-Contractors & Suppliers are to check all relevant dimensions and levels of the site before commencing any building works. Any discrepancies should be reported to the Designer (MD Technical Design Ltd). Where applicable, this drawing should be read in conjunction with any third party Consultants drawings.

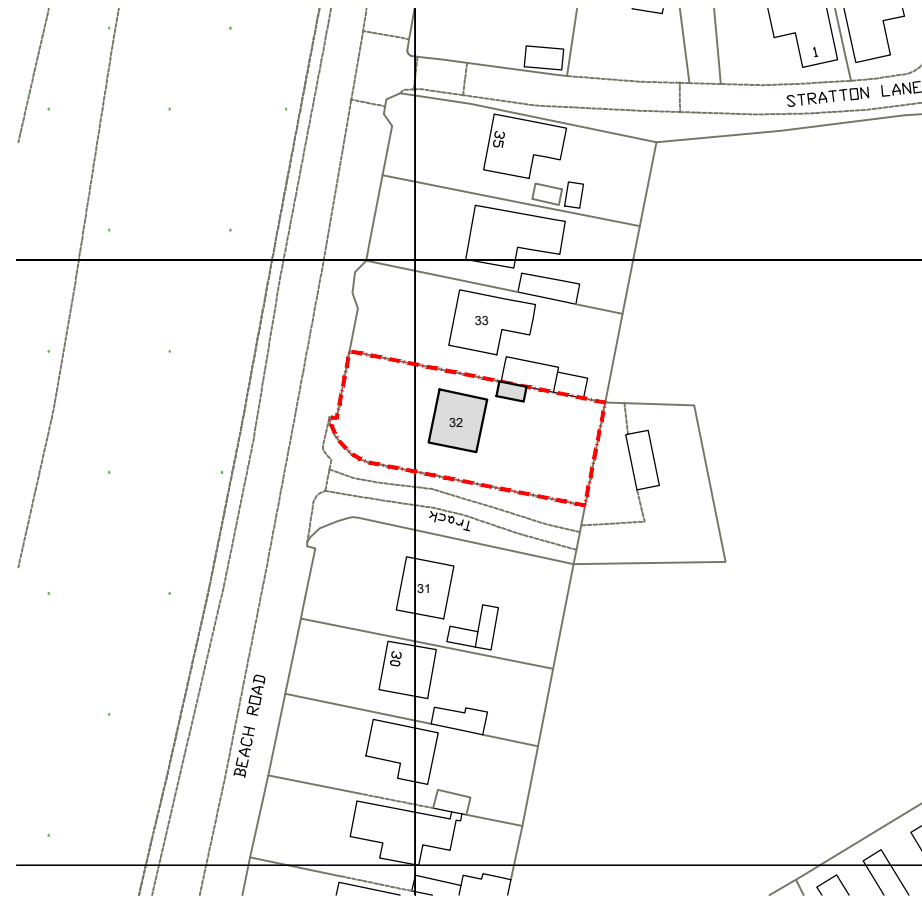

### SITE LOCATION PLAN 1:1250

1:1250



Client:	Mr Chris Davies
Project Title:	32 Beach Road Kewstoke Rear Ext & Dormer Replacement
Drawing:	Site Location Plan
Drawing No:	PL01
Status:	PLANNING
Scale:	1:1250 @ A3
Revision:	-
Author:	MBD



MD Technical Design Ltd  
Email: matt@mdtechdesign.co.uk  
Phone: 07973915789  
Company Reg No. 13474441

