




SCALE BAR

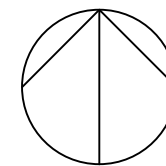

RUSHFORD HALL
RUSHFORD
THETFORD
IP24 2SF

**PROPOSED RE ROOFING
BLOCK PLAN**

SCALE 1:500@A3
DATE 06.09.2022

AFP CAMBRIDGE REF 21 0387

HALL COTTAGES

TRACK

METAL FENCE

GRASSED AREA

GRAVEL SURFACE

RUSHFORD HALL

MAIN ENTRANCE

GRAVEL SURFACE

SITE ENTRANCE

ADOPTED HIGHWAY

2

1

