

REVISIONS	Date
A PLANNING ISSUE	April 2022






1 & 2 LECHLADE ROAD LANGFORD GLOUCESTERSHIRE : SURVEY OF EXISTING :

0 1 2 3 4 5 6 7 8 9 10 Metres



BAR SCALE

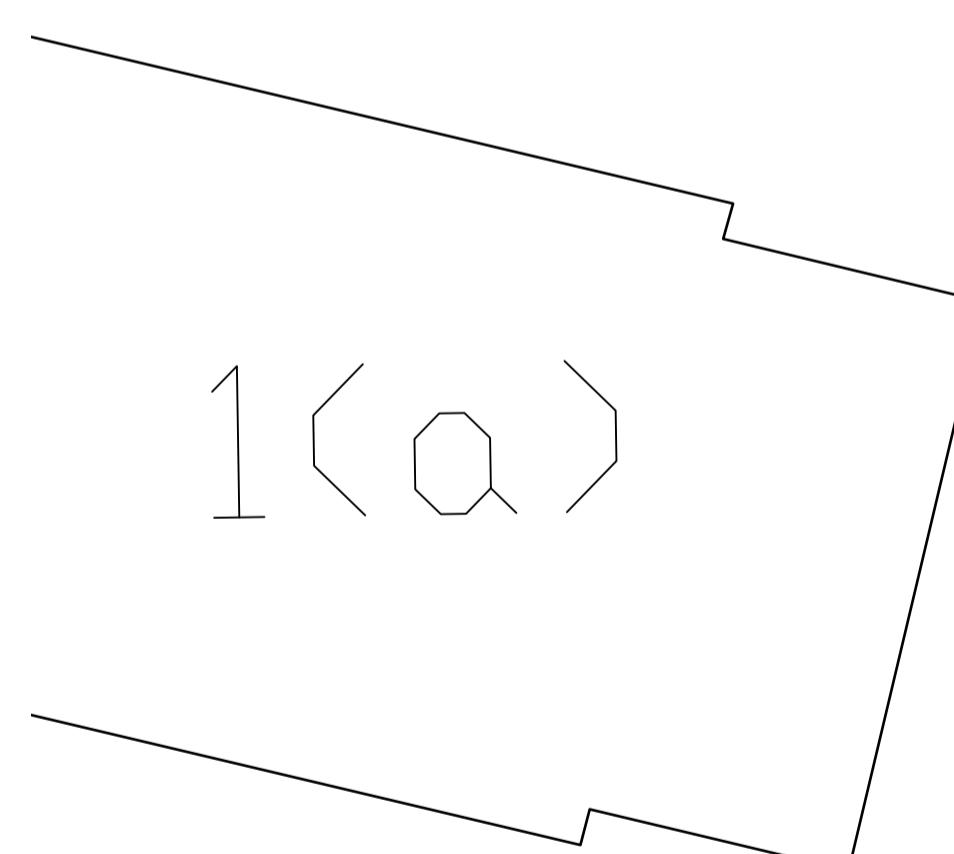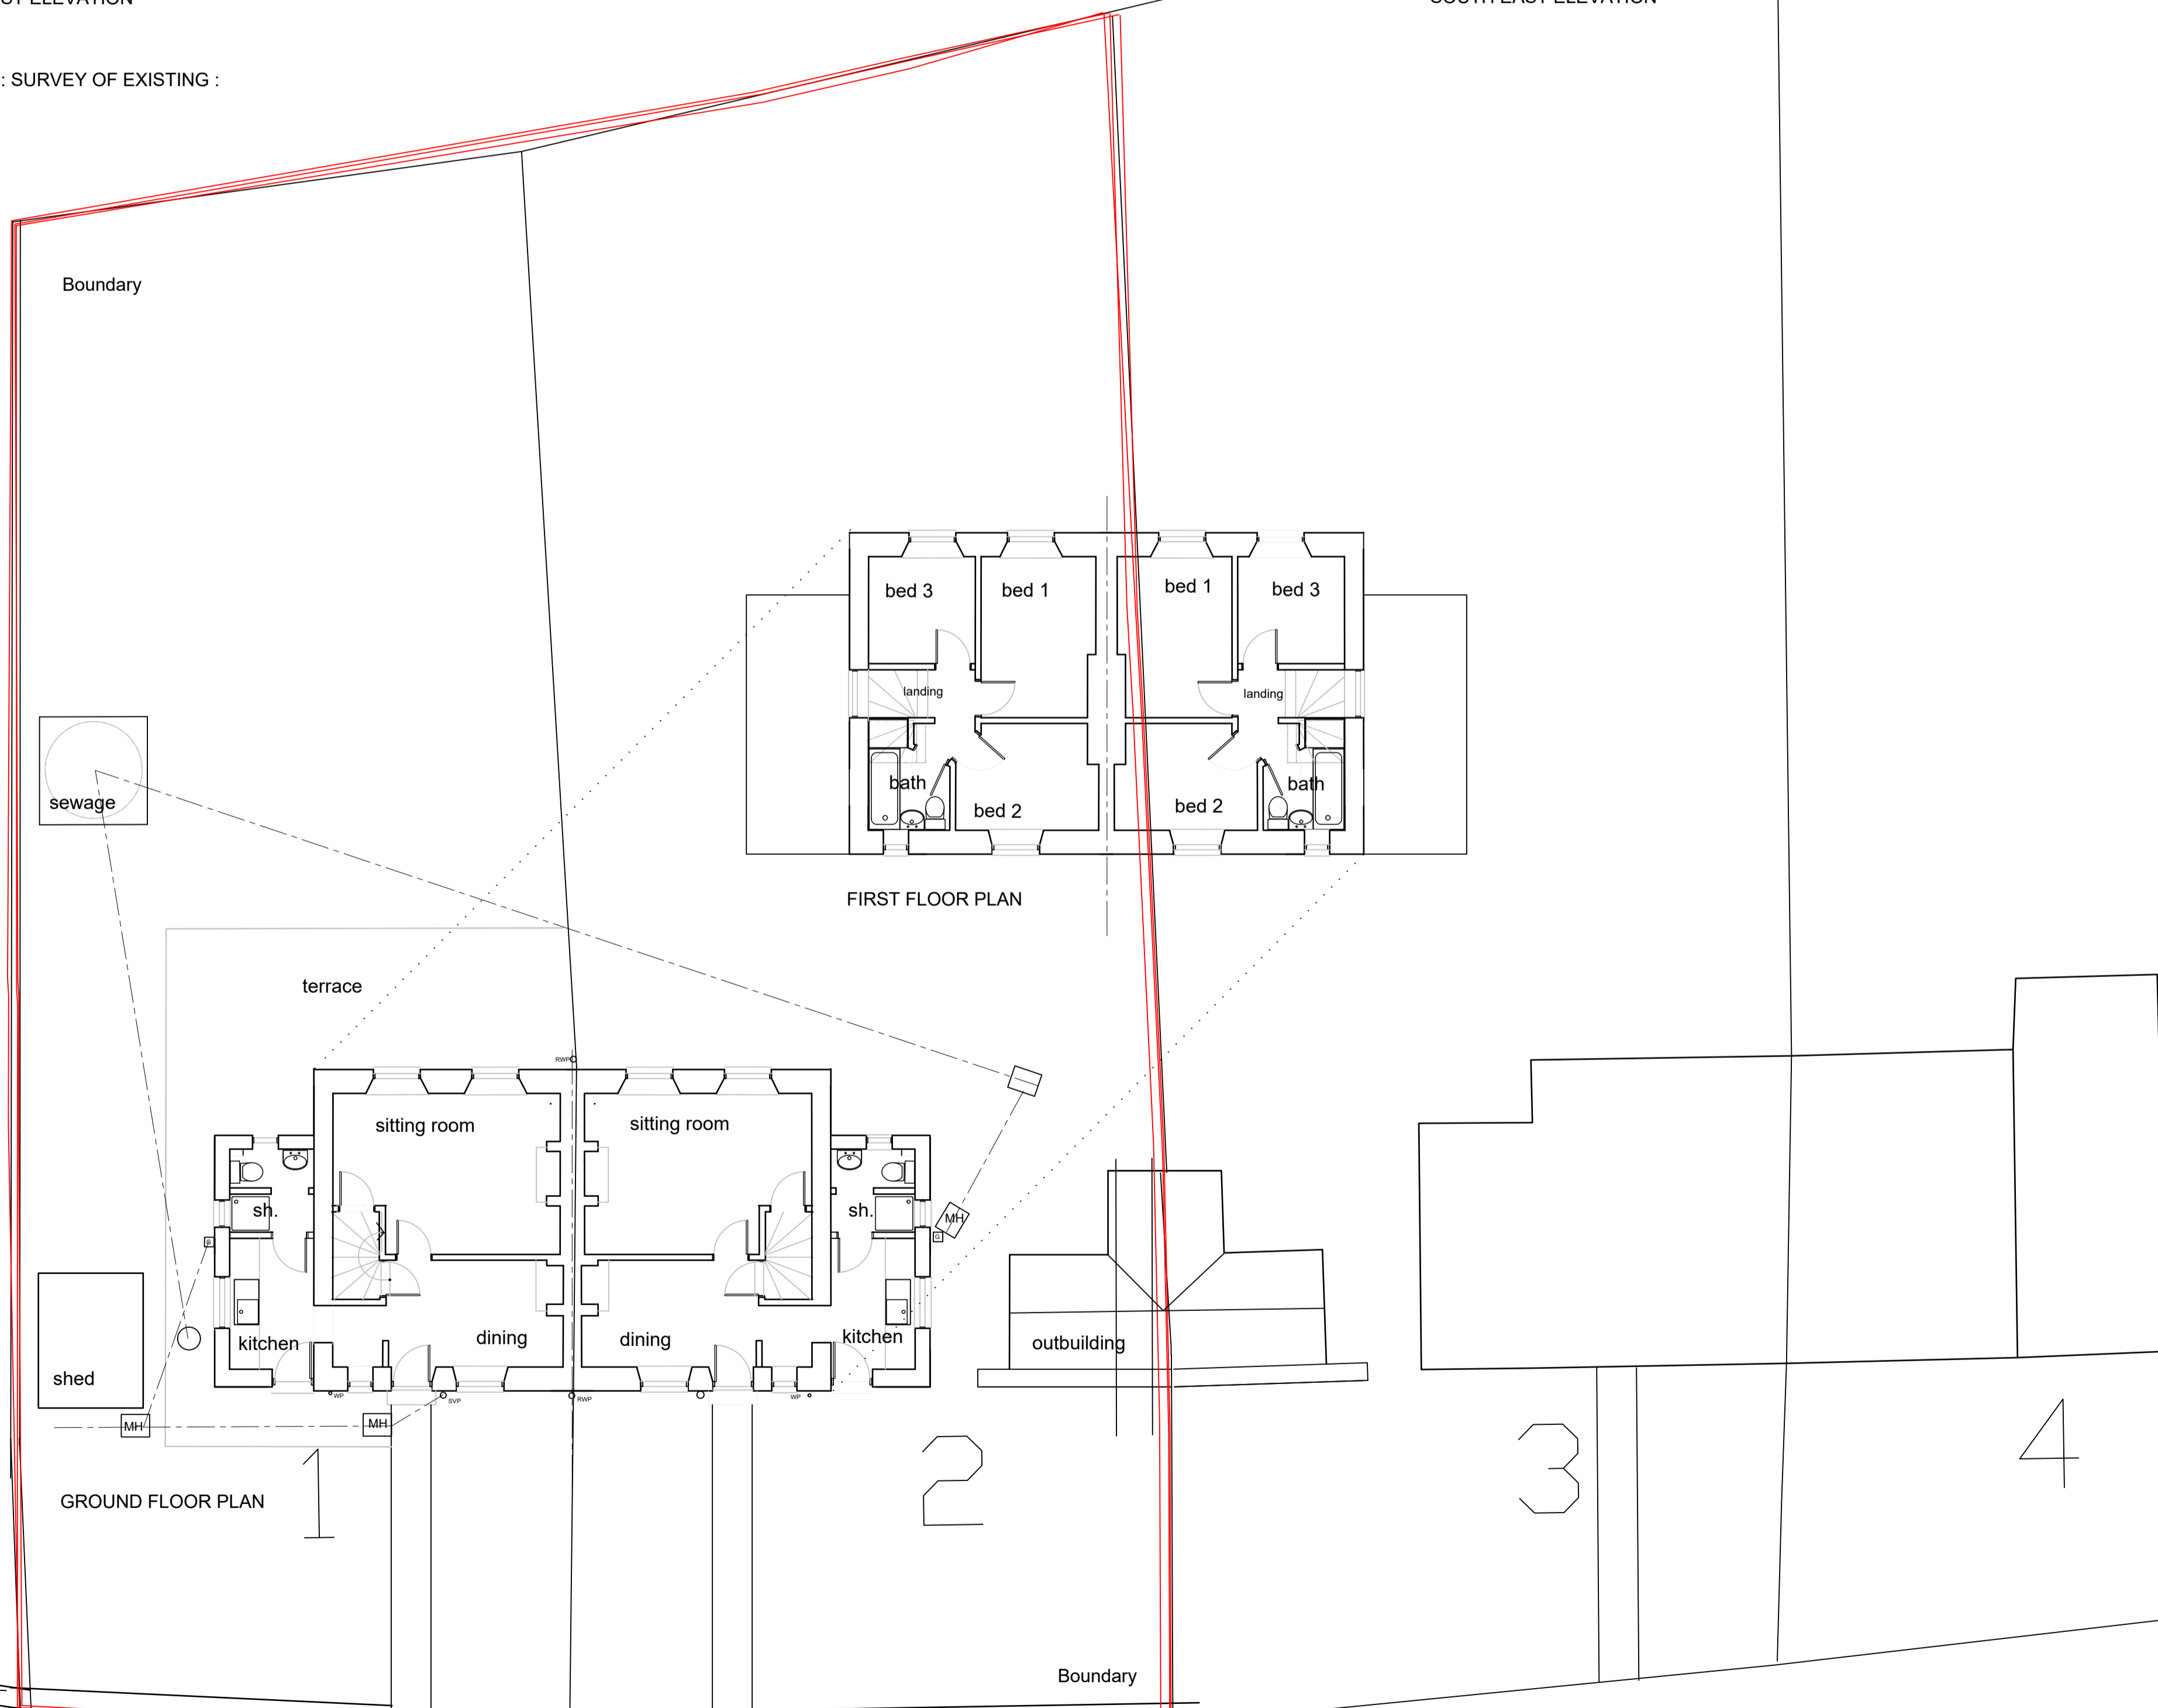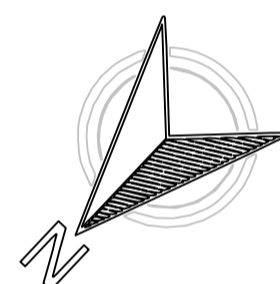

TONY HERRING ASSOCIATES LTD  
CHARTERED ARCHITECTS

Studio 15 Radstone BRACKLEY  
Northamptonshire NN13 5PZ

T. 01280 841356 E. info@thadesign.co.uk

Project  
1 & 2 LECHLADE ROAD LANGFORD  
GLOUCESTERSHIRE GL7 3LE

Title  
SURVEY OF EXISTING PLAN LAYOUTS AND  
ELEVATIONS

Client  
GILES ALLEN HOMES LTD.

Scale 1 : 100	Date March 2022	Drawn No./Rev 642.02A
Drawn By	Copyright	