
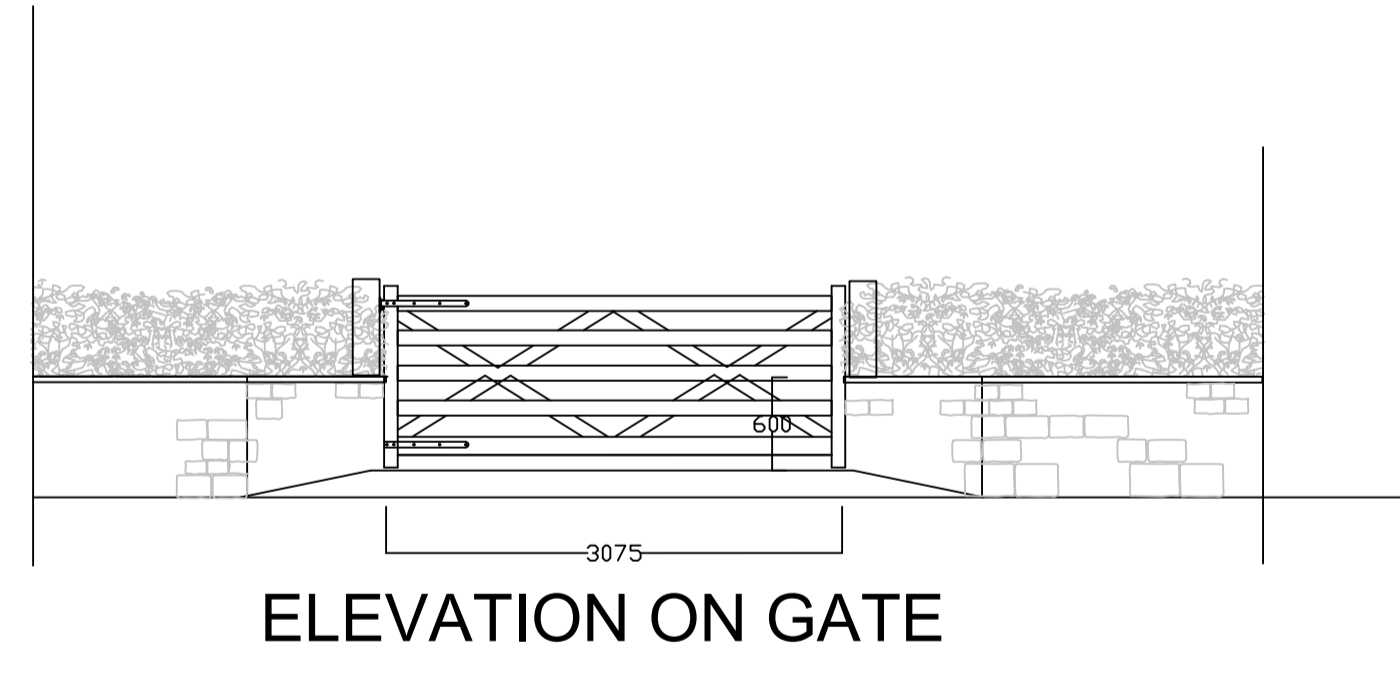
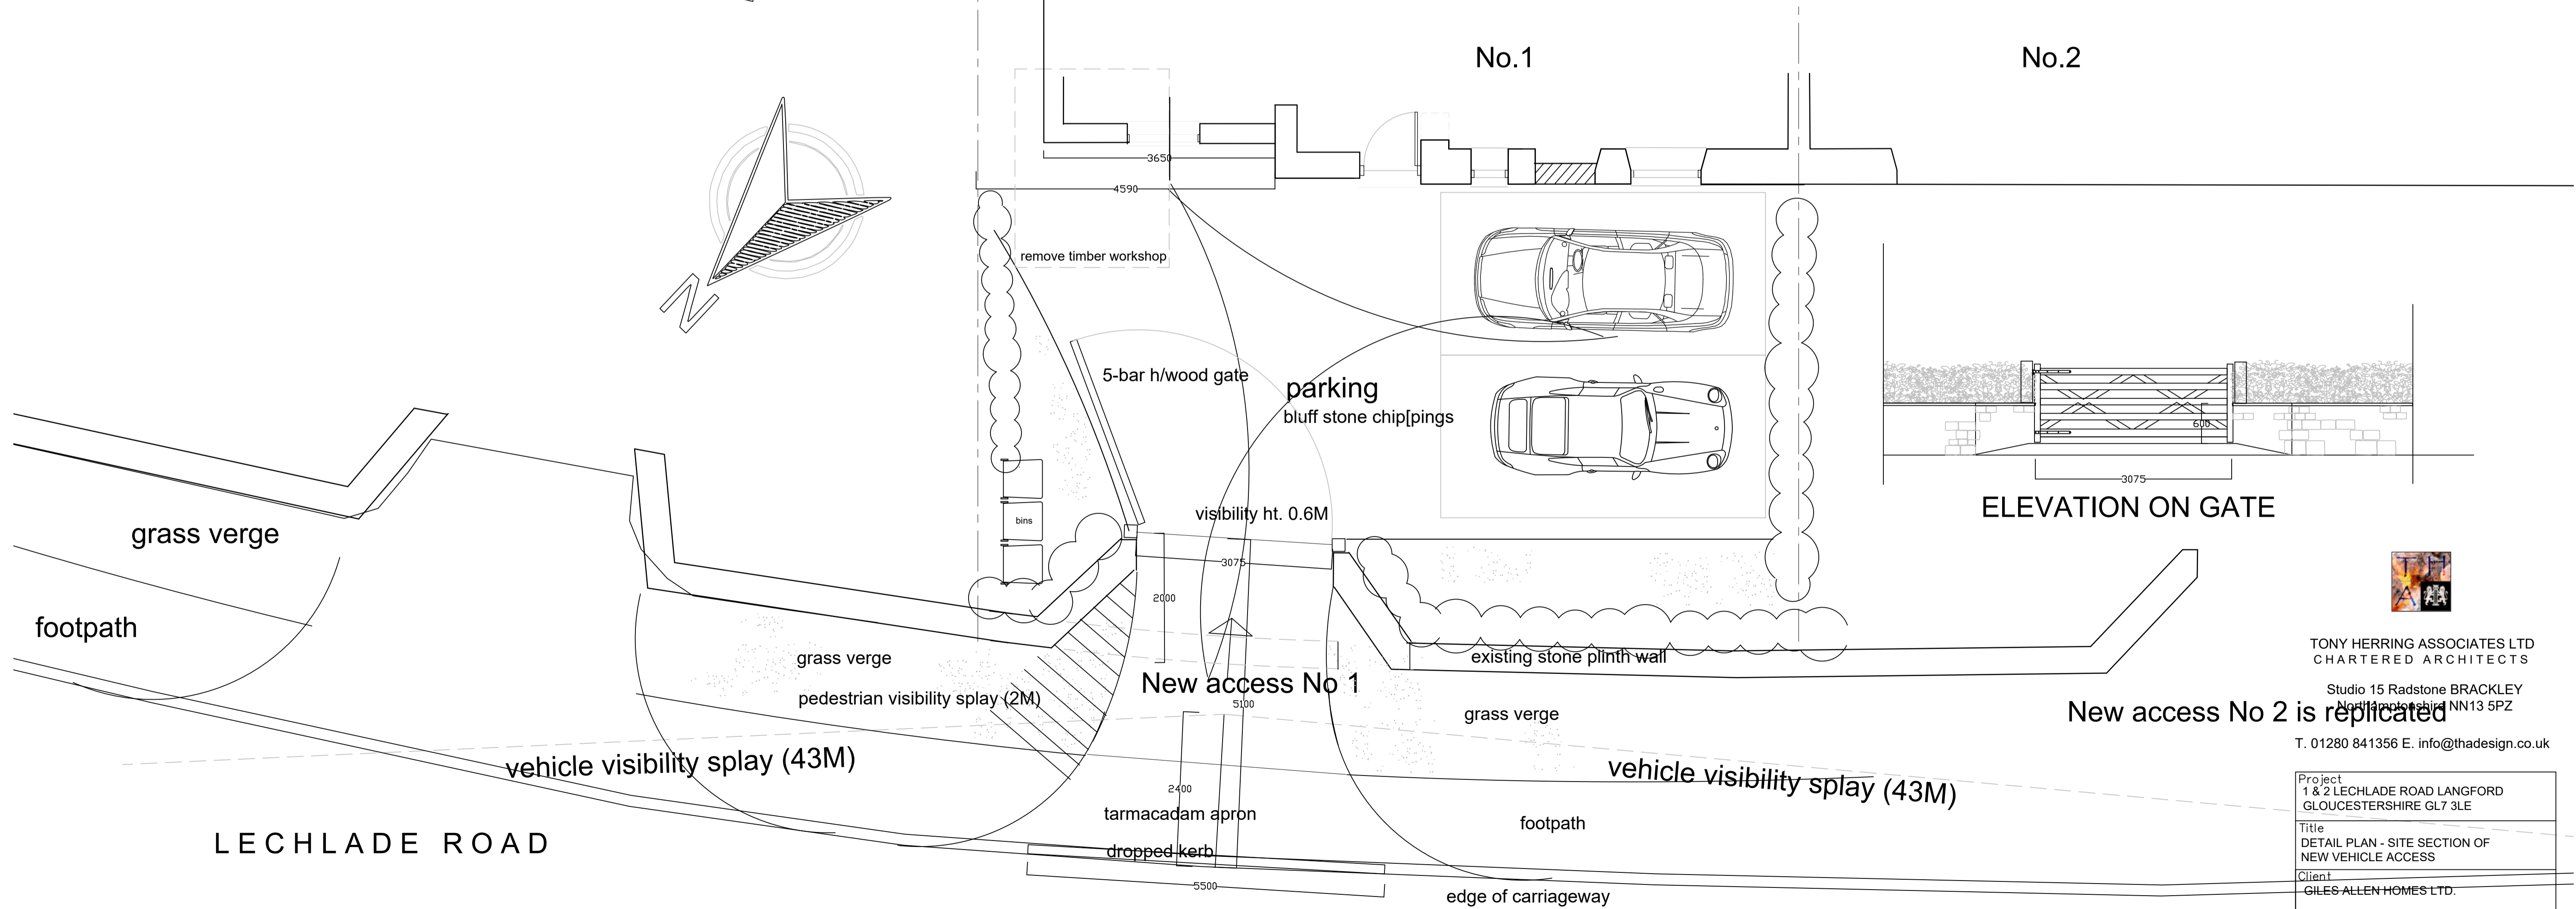


REVISIONS	Date
A PLANNING ISSUE	April 2022
B Block pavings omitted Add stone chippings	August 2022

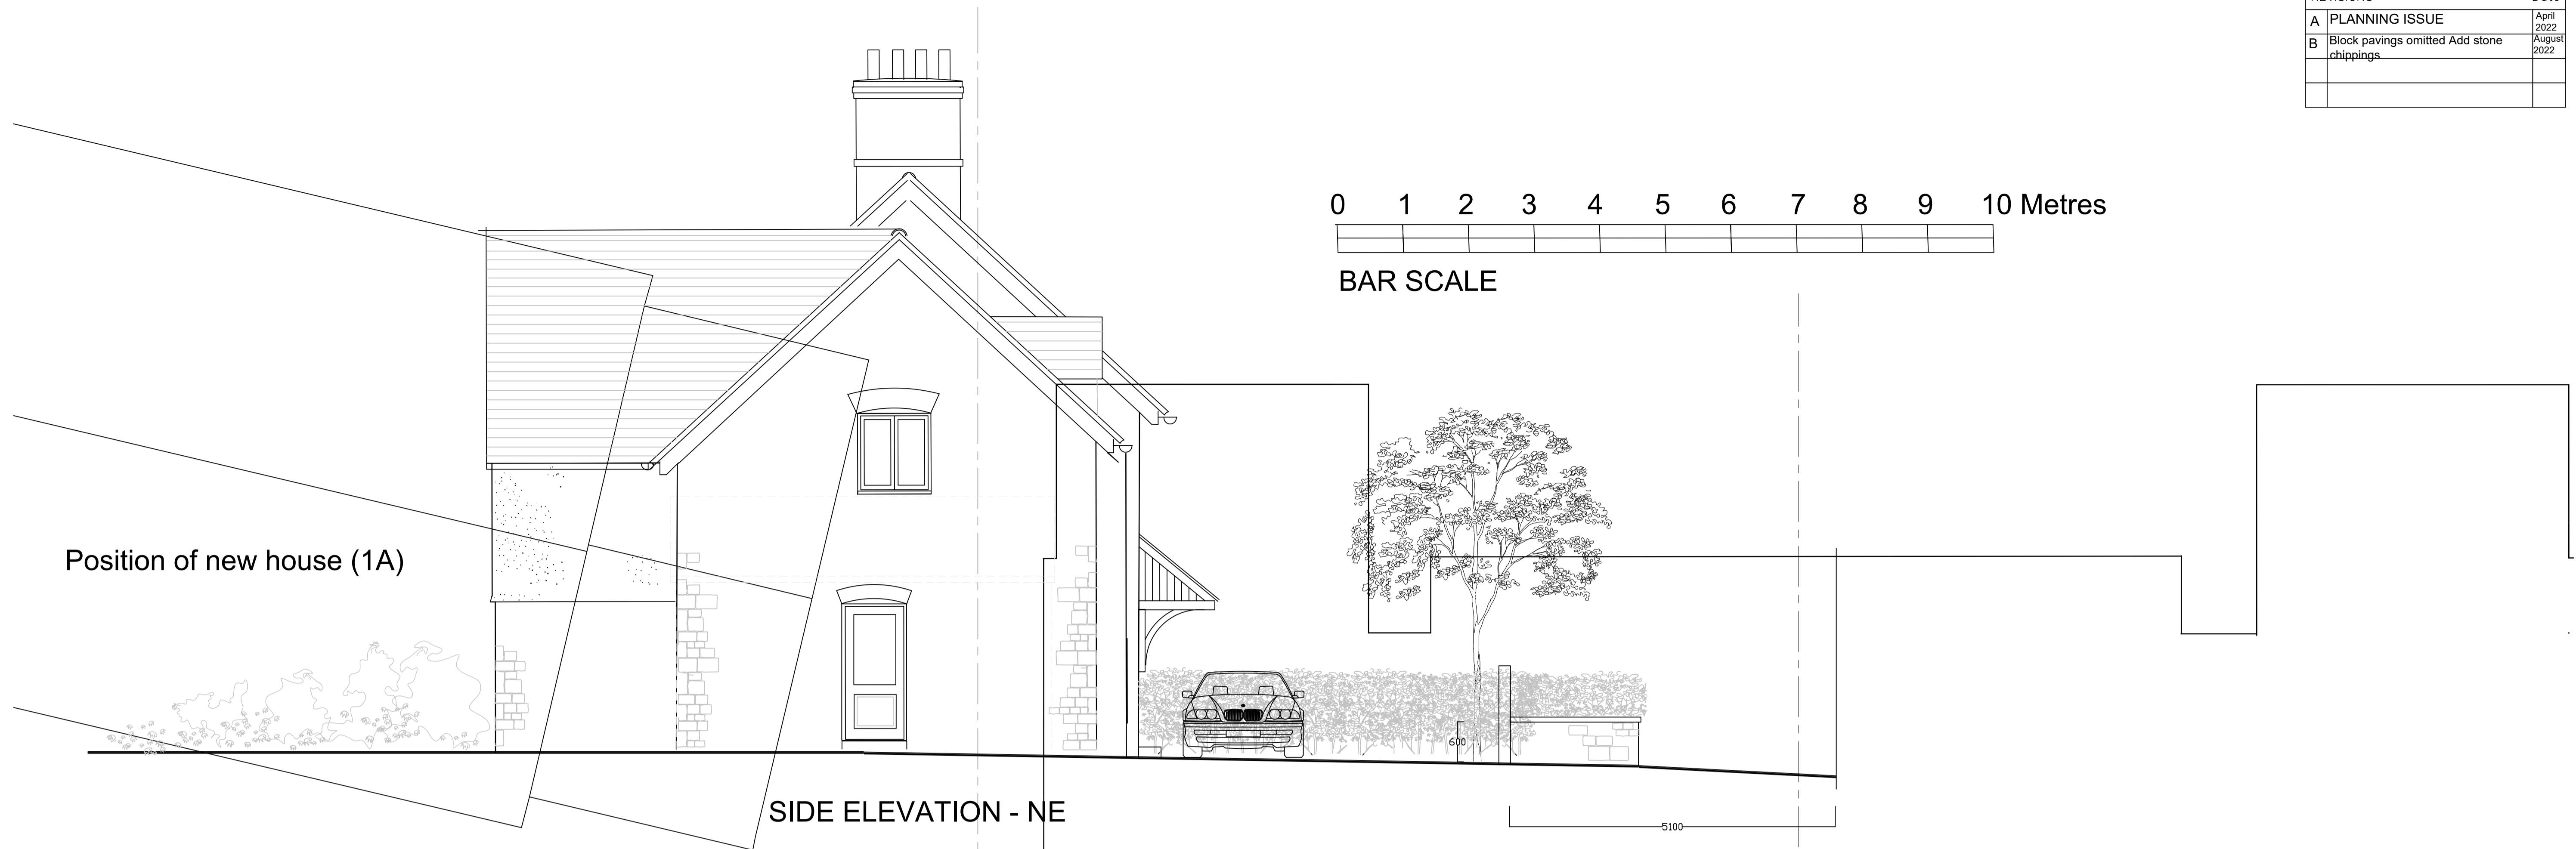

TONY HERRING ASSOCIATES LTD  
 CHARTERED ARCHITECTS  
 Studio 15 Radstone BRACKLEY  
 Northamptonshire NN13 5PZ  
 T. 01280 841356 E. info@thadesign.co.uk

Project 1 & 2 LECHLADE ROAD LANGFORD GLOUCESTERSHIRE GL7 3LE		
Title DETAIL PLAN - SITE SECTION OF NEW VEHICLE ACCESS		
Client GILES ALLEN HOMES LTD.		
Scale 1 : 50	Date April 2022	Drawg.No./Rev 642.05B