


REVISIONS	Date
A PLANNING ISSUE	March 2022
B 1st floor glass balcony, block pavings Omitted - Add EV charge point, shed	August 2022

MATERIALS :  
 NEW WALLS LOCAL RANDOM COURSED STONE  
 BUFF RENDER ON (PART) REAR UPPER STOREY  
 NATURAL GREY/BLACK SLATES  
 PAINTED TIMBER FLUSH CASEMENT WINDOWS  
 NATURAL OAK DOORS AND FRAMES

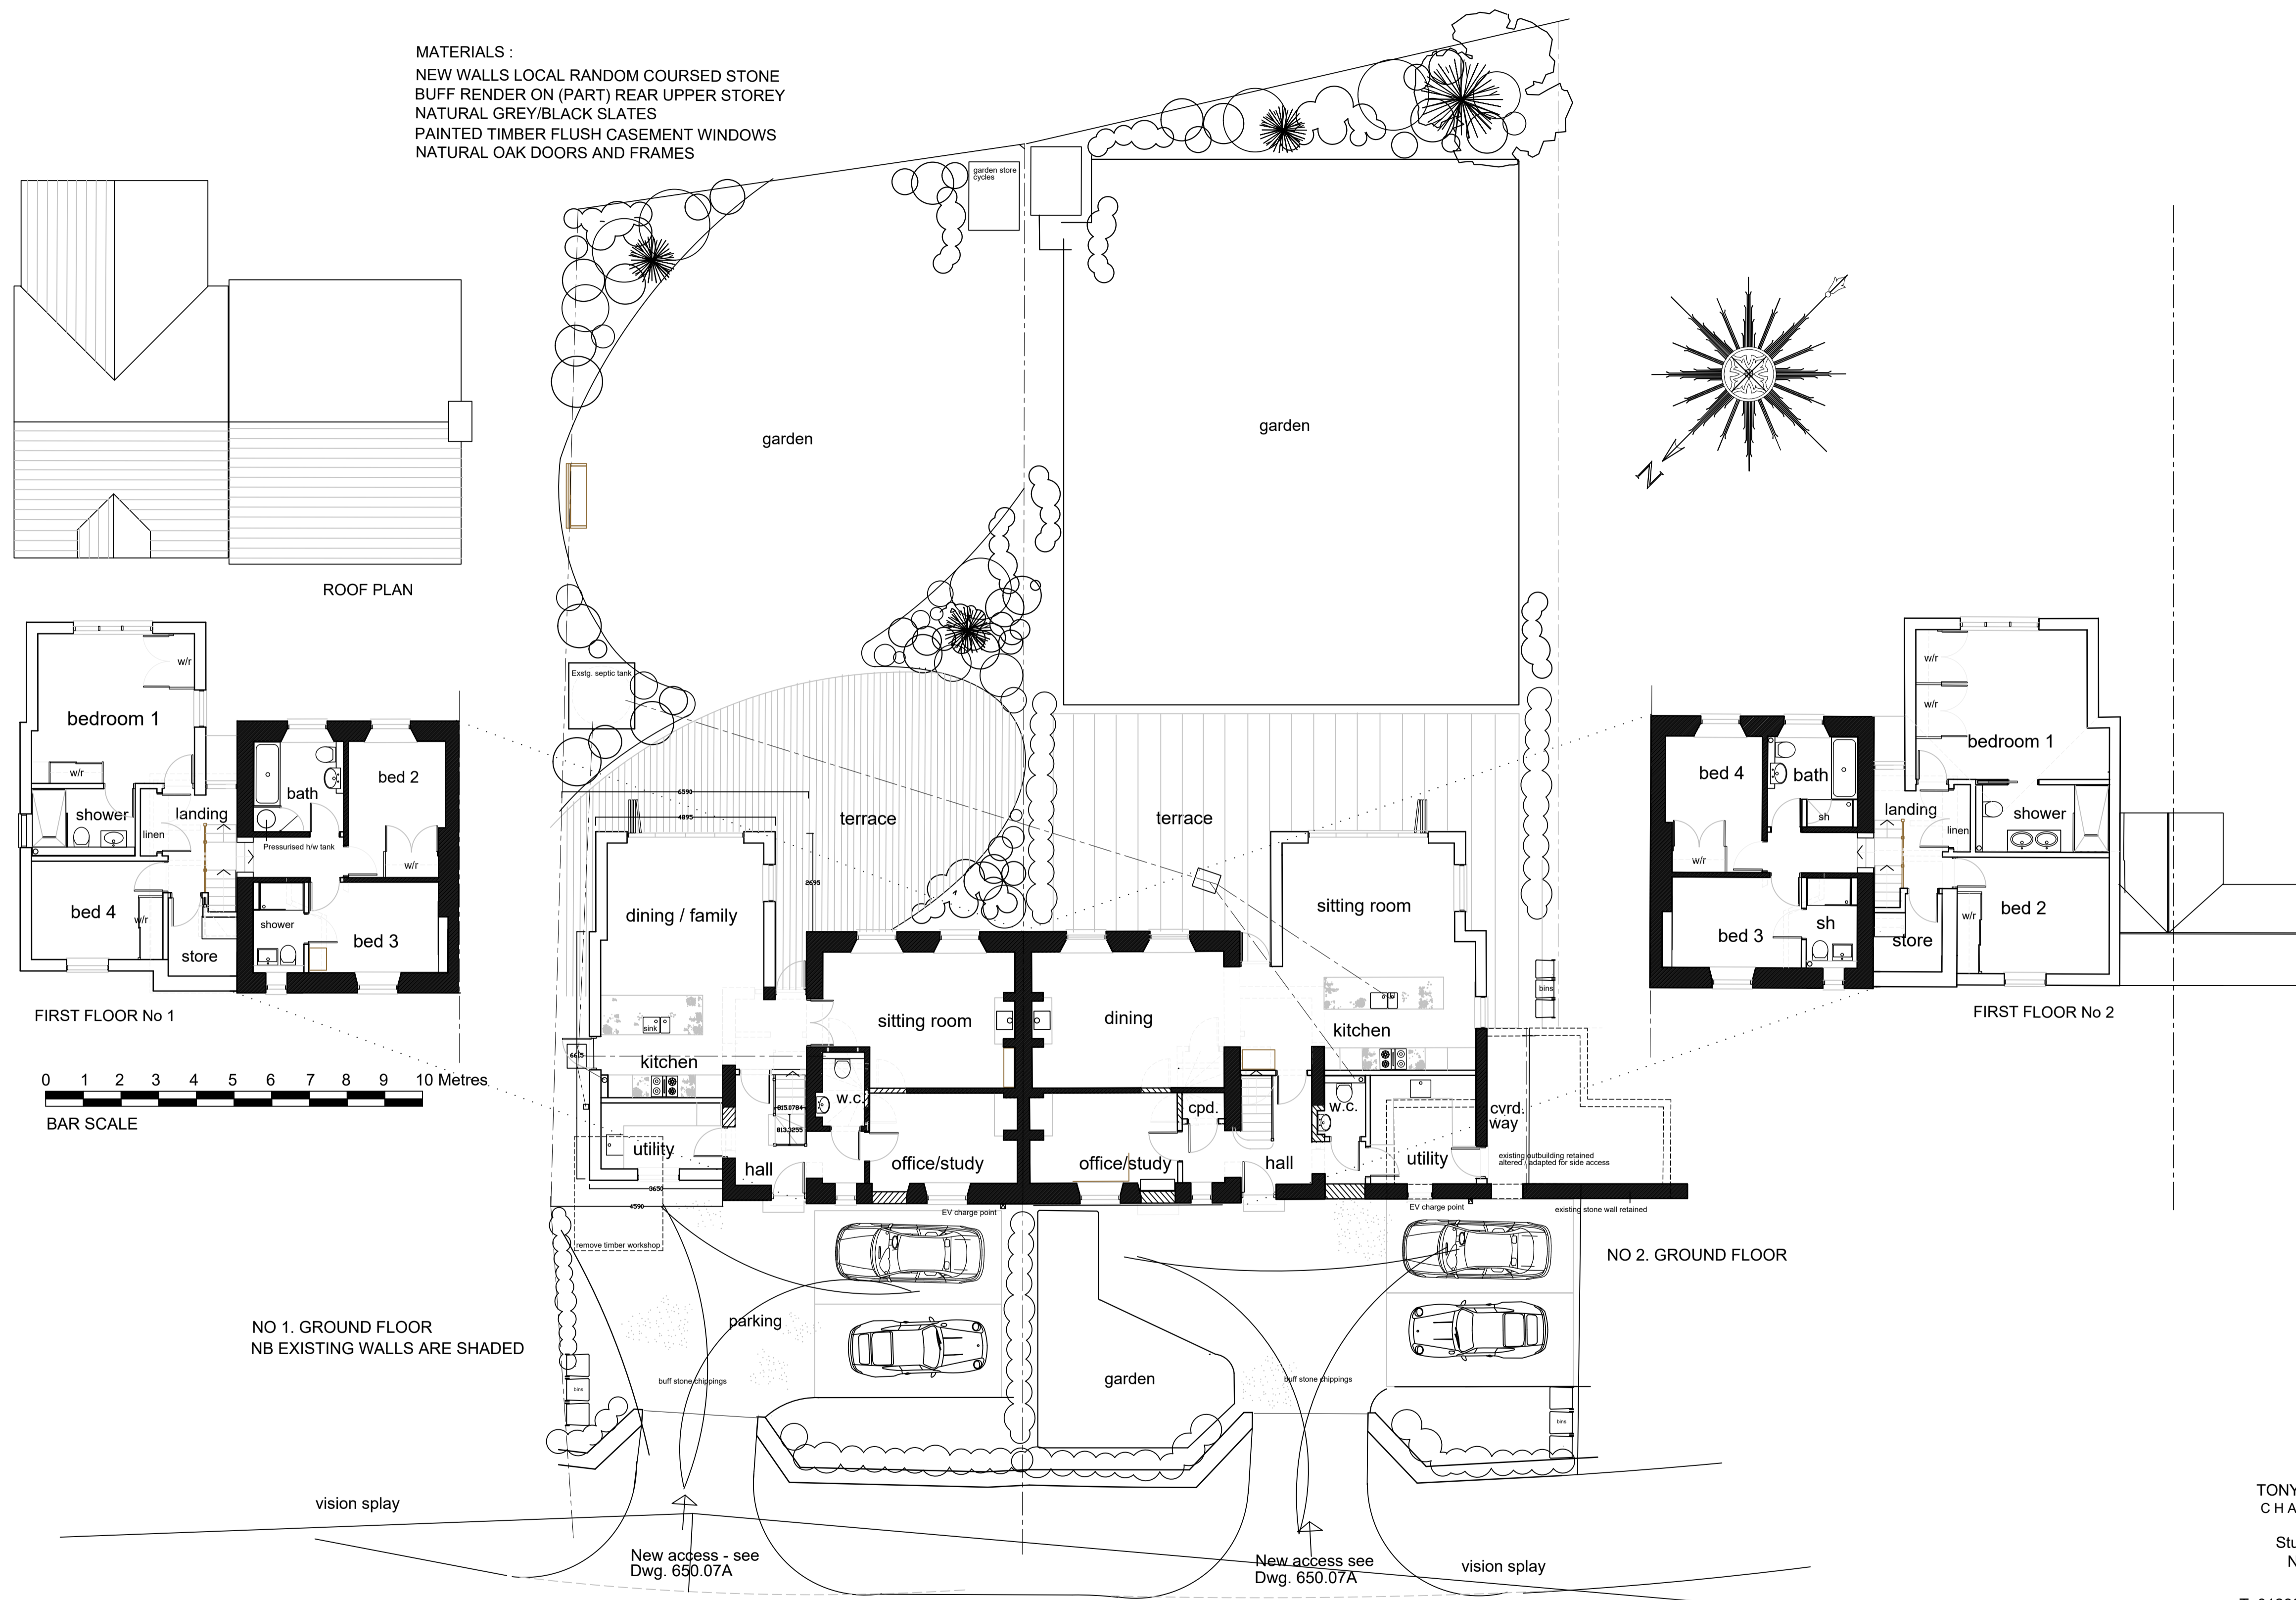

TONY HERRING ASSOCIATES LTD  
 CHARTERED ARCHITECTS  
 Studio 15 Radstone BRACKLEY  
 Northamptonshire NN13 5PZ  
 T. 01280 841356 E. info@thadesign.co.uk

Project 1 & 2 LECLADE ROAD LANGFORD GLOUCESTERSHIRE GL7 3LE		
Title PROPOSED PLAN LAYOUTS		
Client GILES ALLEN HOMES LTD.		
Scale 1: 100	Date March 2022	Drawn/Rev Copyright 650.03B