



**EXISTING SIDE ELEVATION**

(1:100 scale)

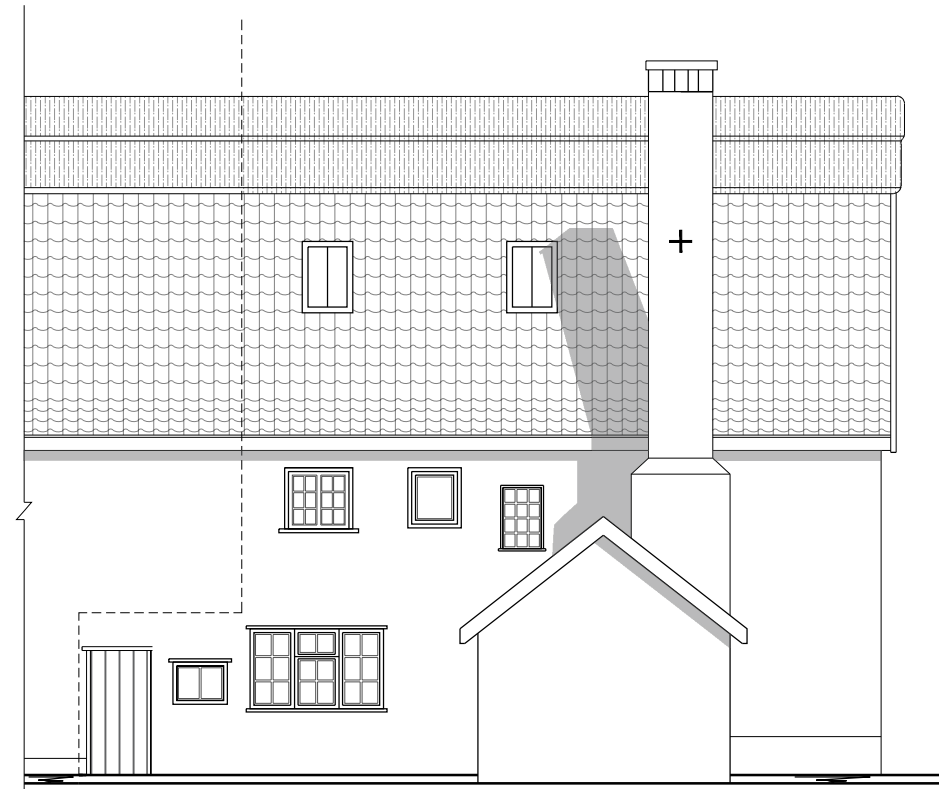


**EXISTING REAR ELEVATION**

(1:100 scale)

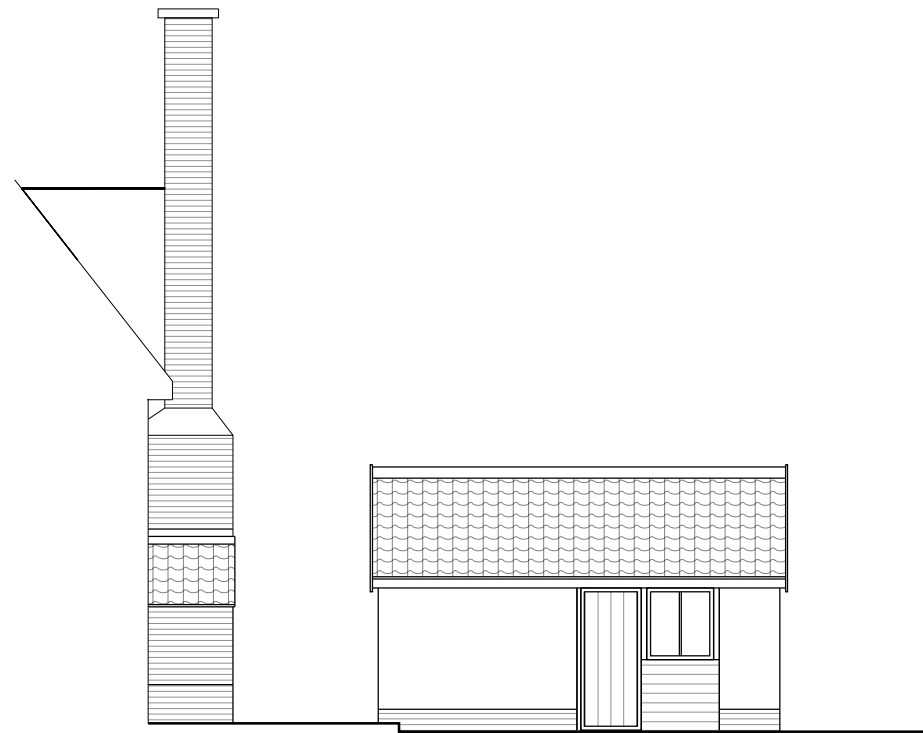

**EXISTING SIDE ELEVATION**

(1:100 scale)

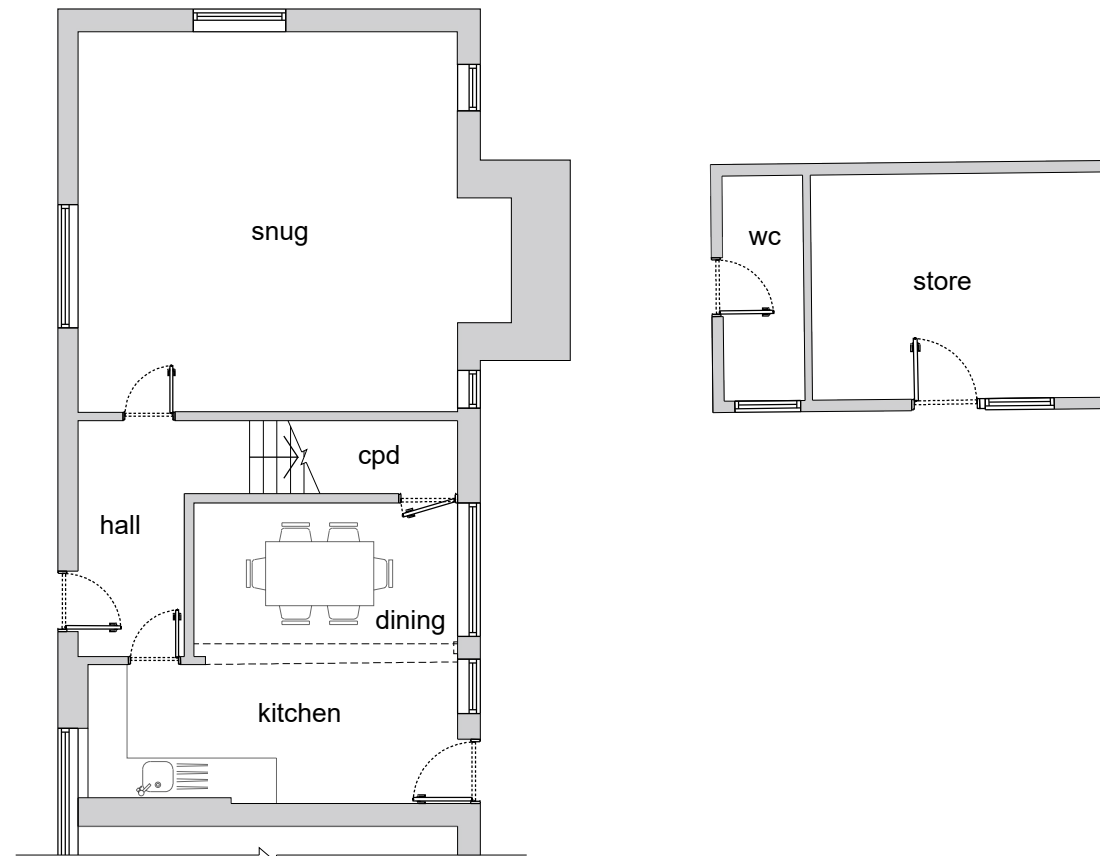

**EXISTING GROUND FLOOR**

(1:100 scale)

The Studio, Fair Green, Diss, Norfolk, IP22 4BG  
01379 658606 / design@alaltd.co.uk

Project: 1 The Street, Brome	Job No: G028
Date: May 2021	Chk'd By: Tom Kerry
	Sheet No: 002