


**PRELIMINARY**

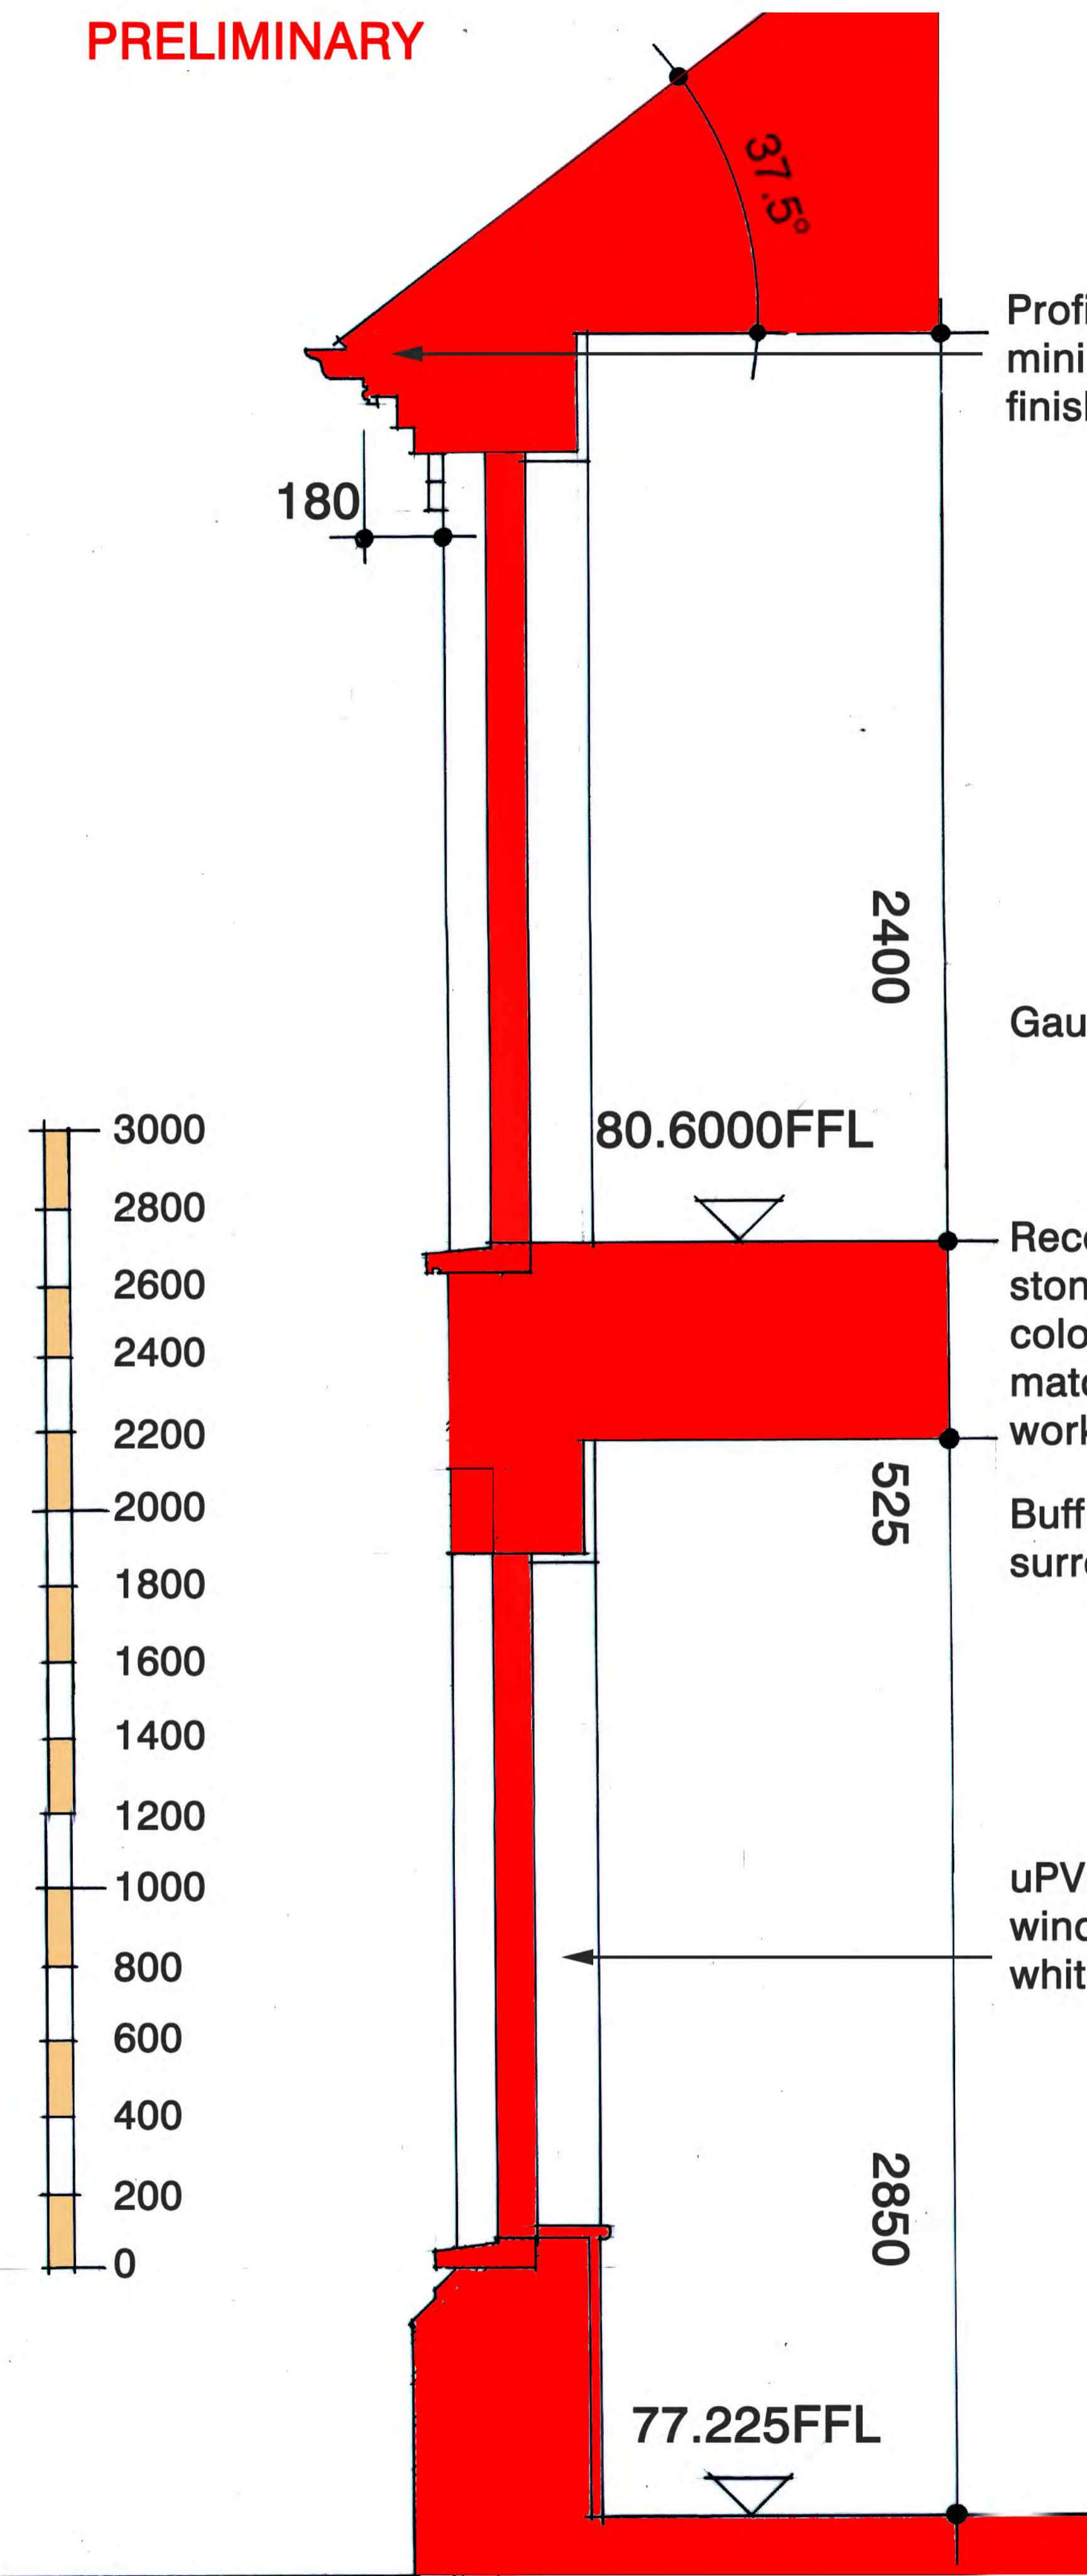

Profiled aluminium gutter finished black

Gault brick

Reconstituted stone cill colour to match brickwork

Buff render surround

uPVC windows white finished

**Roof**



Rivened eternit slate from Marley or similar approved

**Gutter**



Deep flow aluminium-profiled gutter

**Downpipe**



Round downpipes in black finish

**Windows**



uPVC flush casement windows from Evolution or similar approved

**Walls**



Gault brick from IBStock or similar approved

Typical Details of Windows in Brickwork  
37 Unit Dementia Centre  
for Stow Healthcare Limited  
on Land at Halstead Hall, Halstead