




**PRELIMINARY**

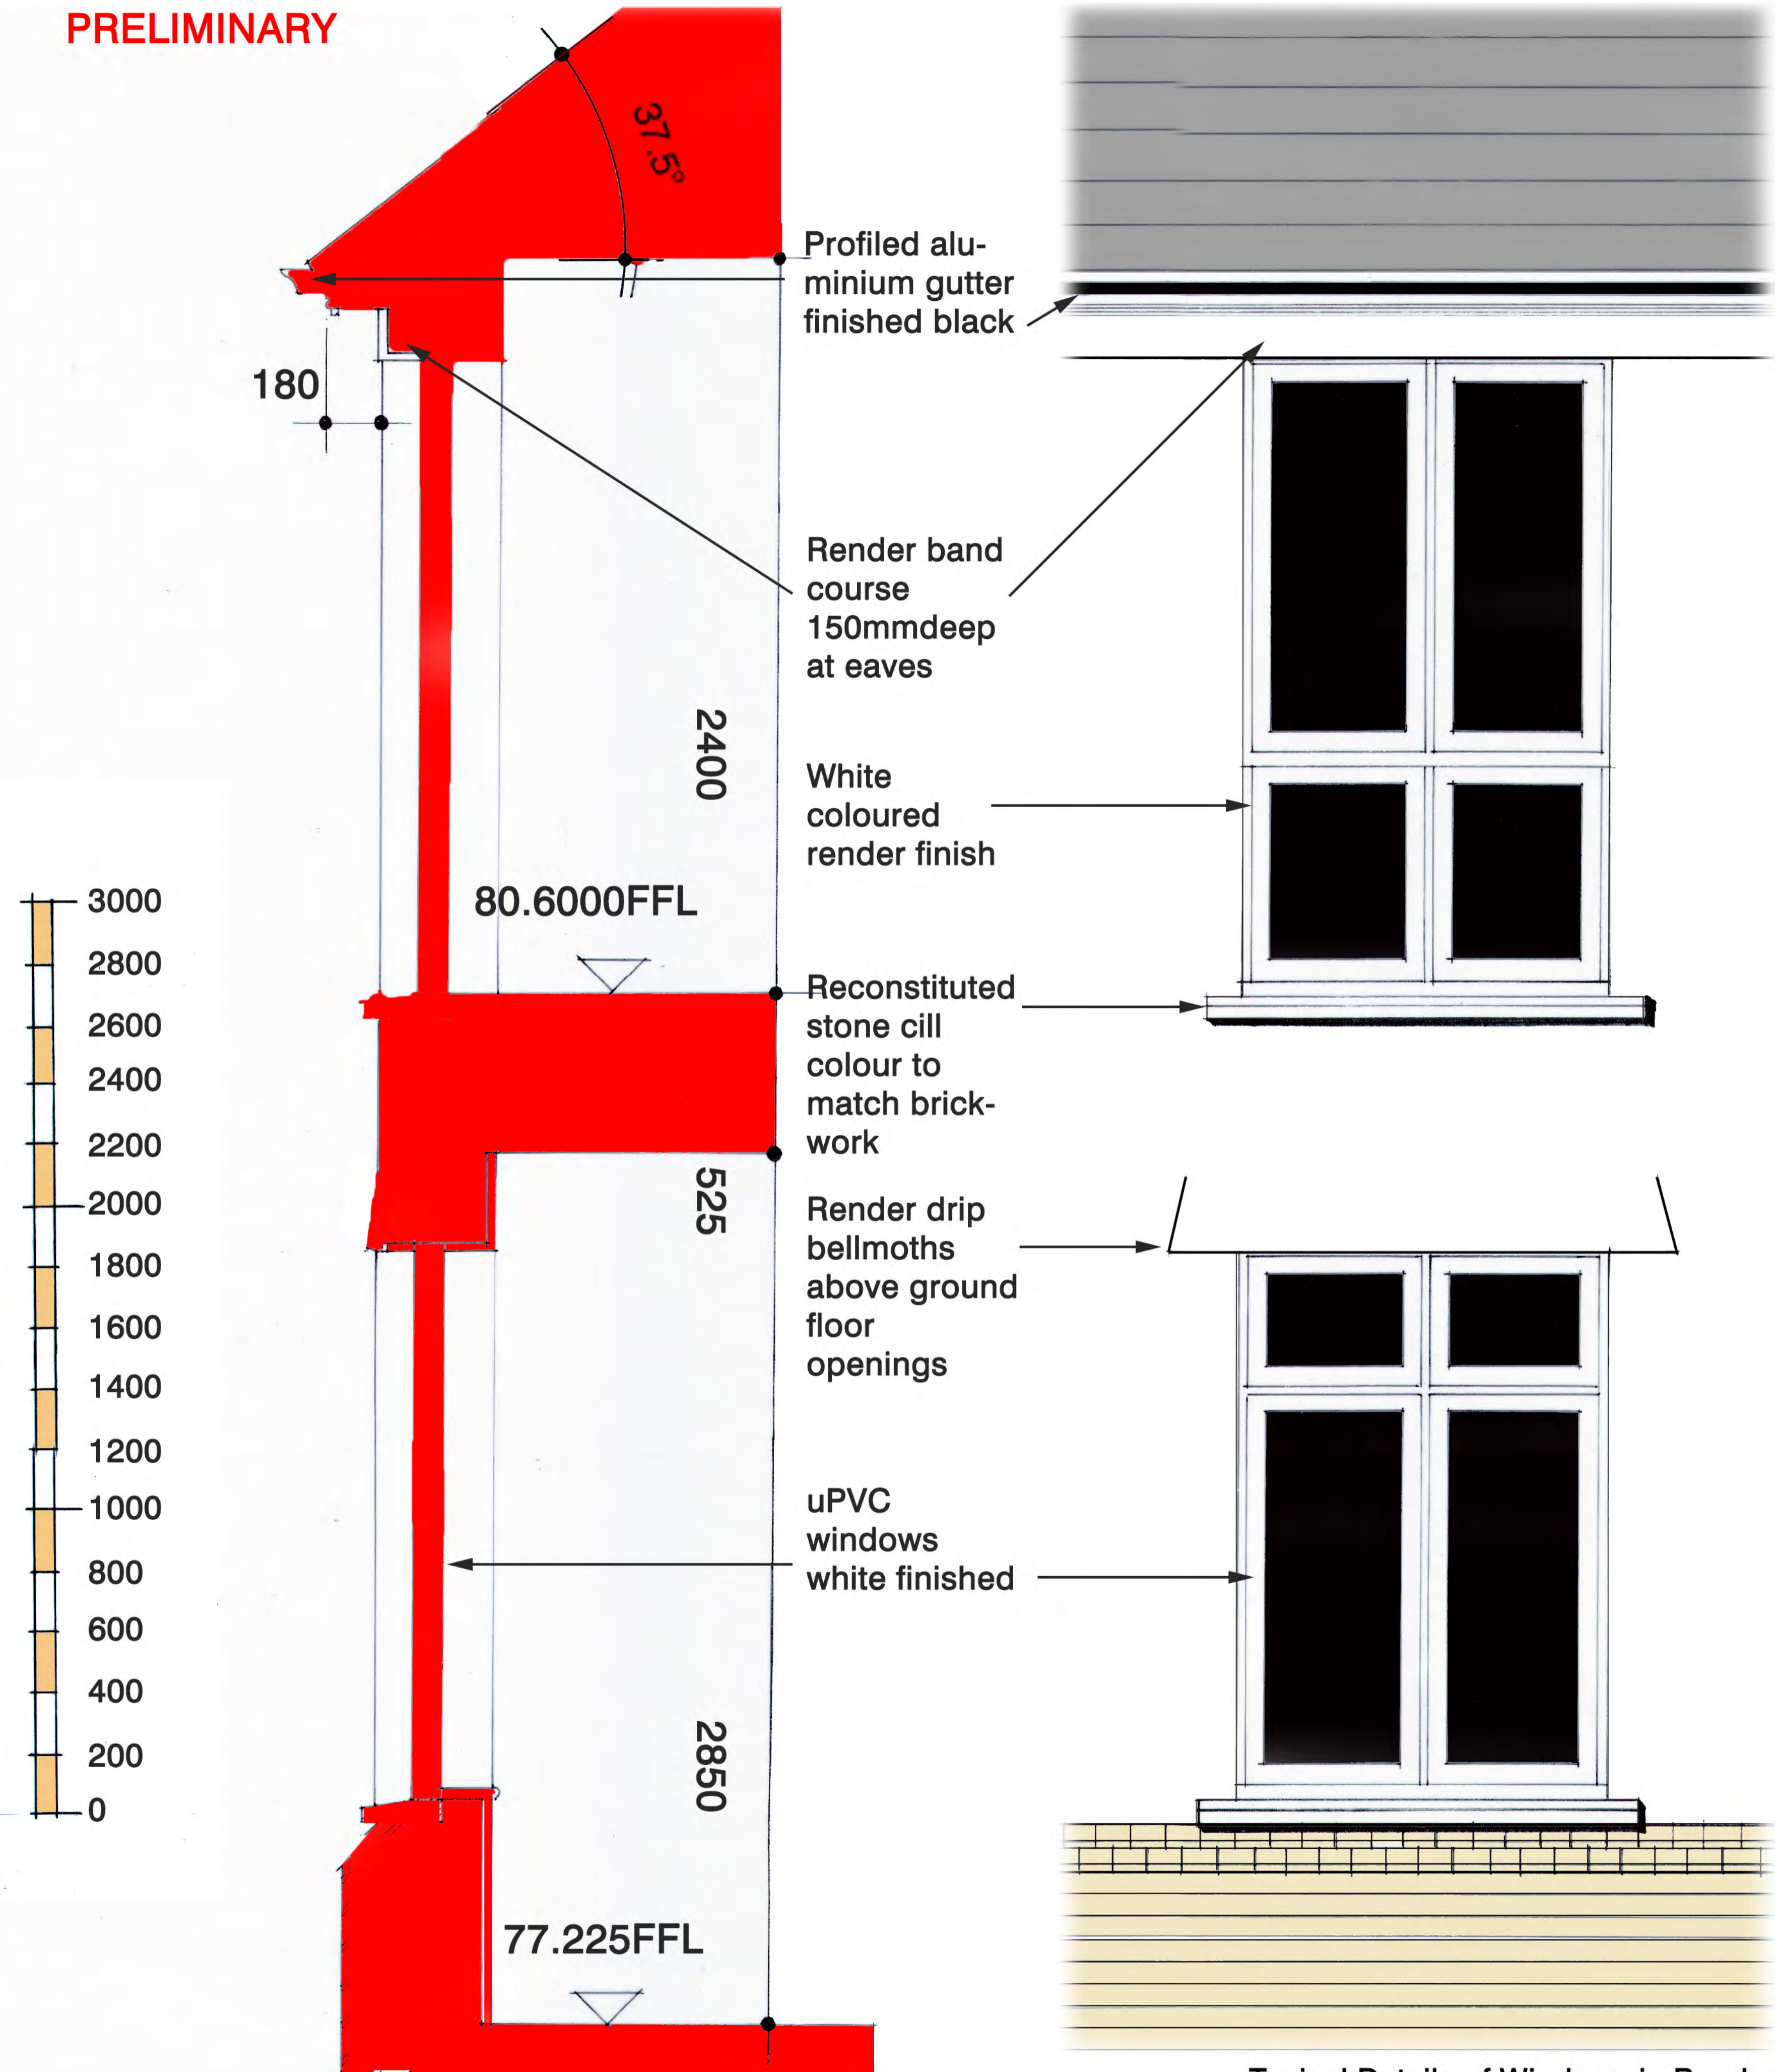


Typical Details of Windows in Render  
1:25

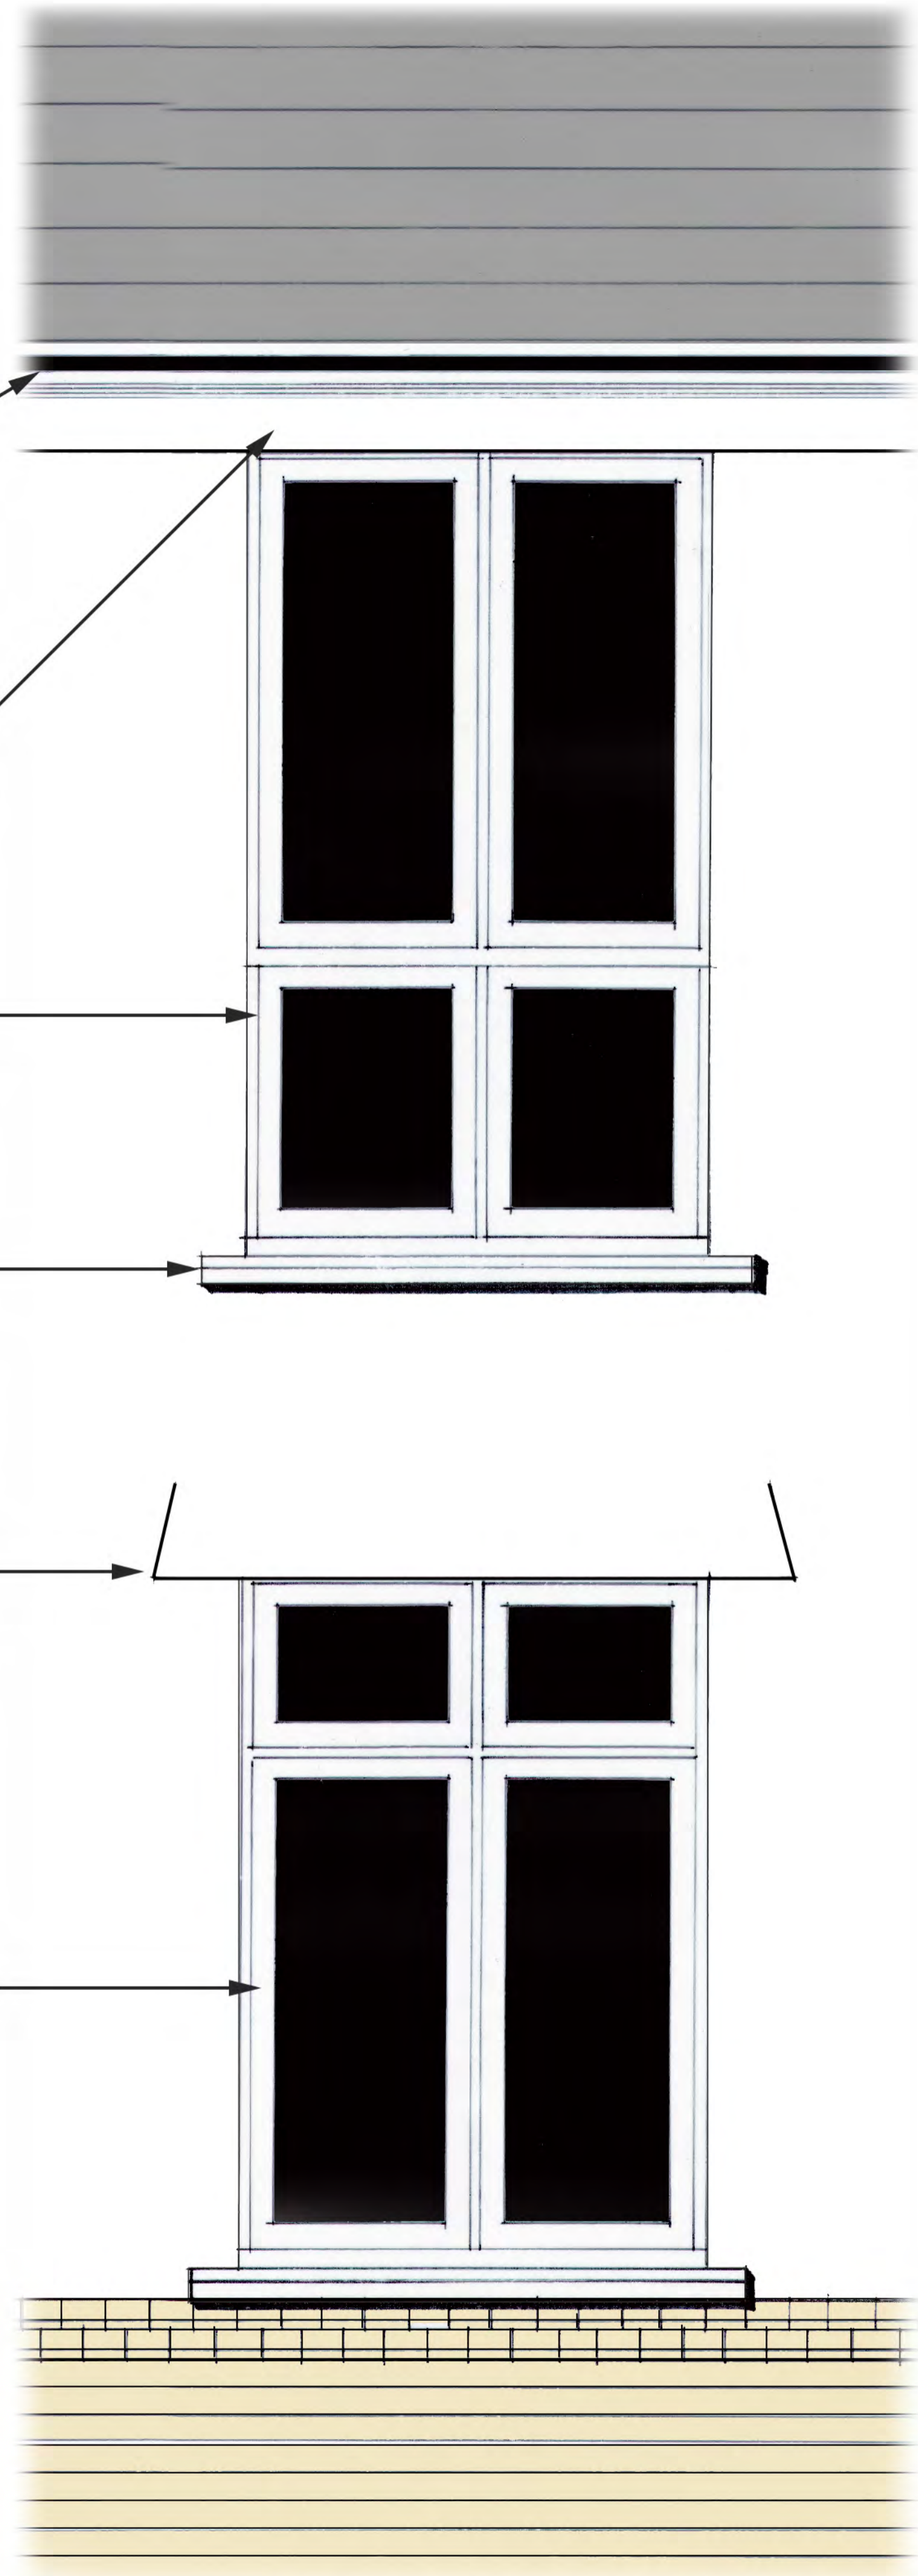

Typical Details of Windows in Render  
37 Unit Dementia Centre  
for Stow Healthcare Limited  
on Land at Halstead Hall, Halstead

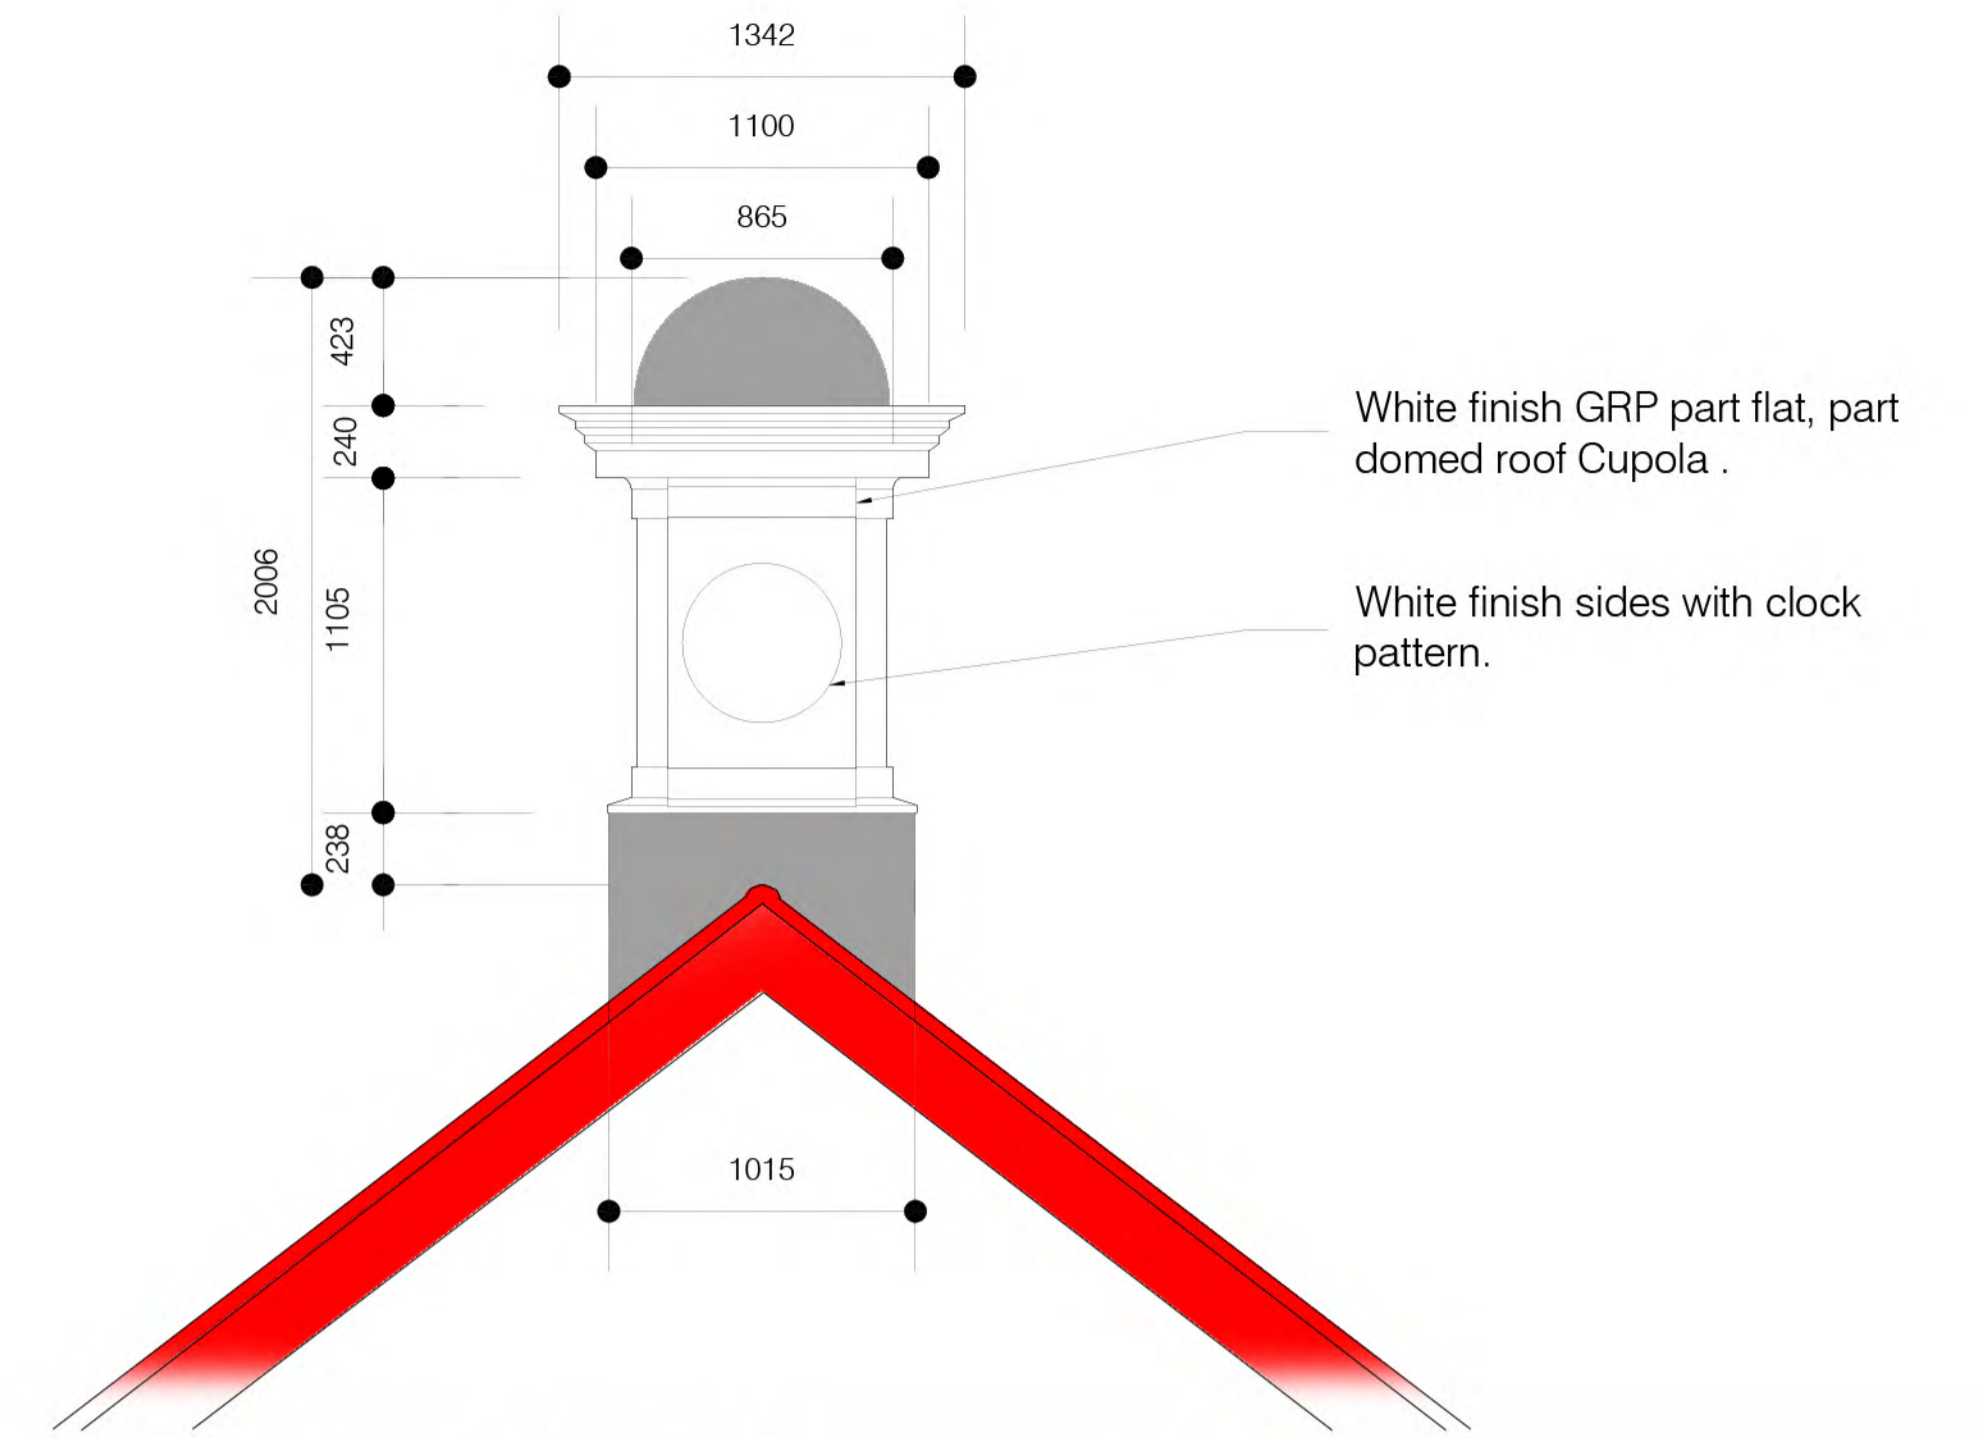

Proposed Cupola Detail  
1:50

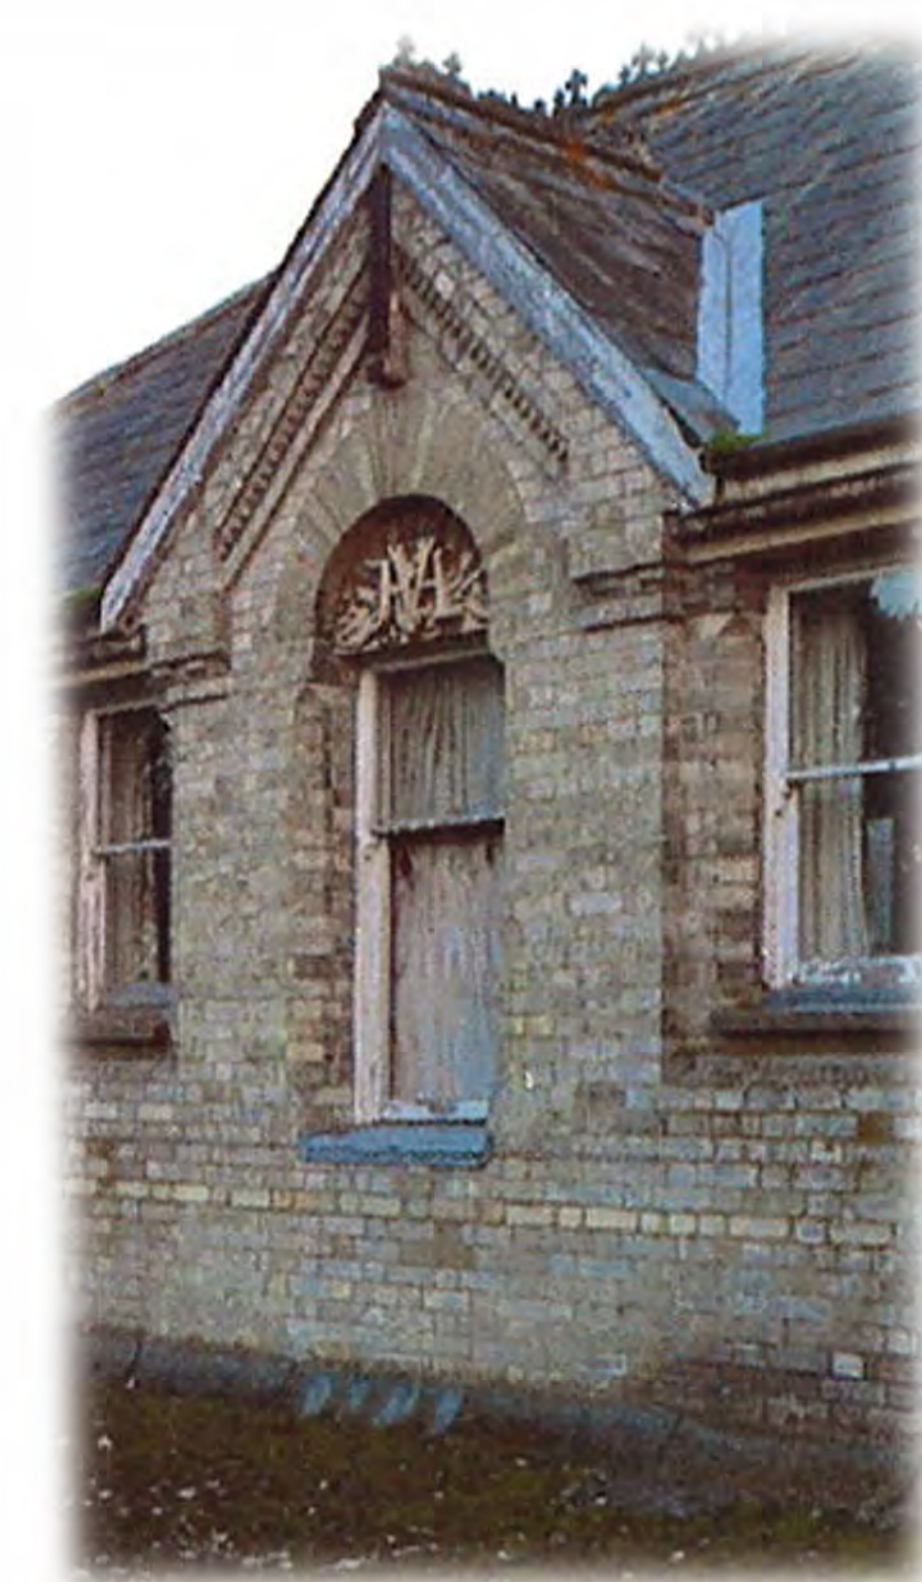

Commemorative plaque to the  
Veysi family to remain in  
original form