


This drawing is copyright. It is sent to you in confidence and must not be reproduced or disclosed to third parties without our prior permission. Do not scale from this drawing. This drawing is to be read in conjunction with all relevant consultants, specialist manufacturers drawings and specifications. Any discrepancies in dimensions or details on or between these drawings should be drawn to our attention. All dimensions are in millimeters unless noted otherwise. Any surveyed information incorporated within this drawing cannot be guaranteed as accurate unless confirmed by fixed dimension.



REV	DESCRIPTION	BY	CHKD	DATE
C10	PLOTS 3,4,5 LAYOUTS AMENDED	LN	KH	05/08/2022
C11	PLOT 38 FENCE TYPE AMENDED, FENCE TYPE G ADDED	LN	KH	23/08/2022

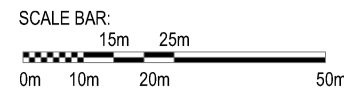

01 PROPOSED ESTATE PLAN
Scale 1:1,250

<p>FENCE TYPE A</p> <p>Rails - 75 x 32mm x 3nr staggered & twice nailed @ each post Posts - 100 x 75mm Boards - 100 x 16 x 1750mm twice nailed at each rail @ 125mm centres</p>	<p>FENCE TYPE B</p> <p>Rails - 75 x 32mm x 3nr staggered & twice nailed @ each post Posts - 100 x 75mm Boards - 100 x 16 x 1450mm twice nailed at each rail @ 125mm centres</p>	<p>FENCE TYPE C</p> <p>Rails - 82 x 33mm x 4nr staggered & twice nailed @ each post Posts - 75 x 75mm Wire Mesh - 900mm Rabbit mesh to abut ground</p>	<p>FENCE TYPE D</p> <p>Rails - 82 x 33mm x 4nr staggered & twice nailed @ each post Posts - 100 x 75mm Wire Mesh - Steel Barbed Wire -</p>	<p>FENCE TYPE E</p> <p>Rails - 82 x 33mm x 4nr staggered & twice nailed @ each post Posts - 100 x 75mm</p>	<p>FENCE TYPE G</p> <p>Rails - 75 x 32mm x 3nr staggered & twice nailed @ each post Posts - 100 x 75 x 2750mm W/T fixed in concrete @ 2m centres Boards - 100 x 16 x 1750mm twice nailed at each rail @ 125mm centres Trellis - 300mm high trellis</p>
--	--	---	---	---	---

FENCE TYPE F
Rails - 75x75 strapped at each post
Posts - 100 x 100mm 450mm high @ 1.35m c/s

PURPOSE:	CONSTRUCTION
PROJECT:	Dere Street Homes. Blackburn Farm, Langley Park. Durham
DESCRIPTION:	Proposed Housing Estate. Option No.8. Boundary Treatment Plan
DRAWN BY:	LN
SCALE:	1:1250 & 1:50
SHEET SIZE:	A2
DATE:	15/03/2021
PRO. NO.:	18023
ORIG.:	HL
VOLUME:	01
LEVEL:	XX
TYPE:	DR
ROLE:	A
NUMBER:	9001
SUITABILITY:	A1
REV.:	C11

HOWARTH LITCHFIELD

4 Old Elvet, Durham, DH1 3HL. T:Durham(0191) 3849470 E: hlp@hlpuk.com
16-25 Bastwick Street, London, EC1V 3PS T:(0207) 2518905 E: hlp@hlpuk.com
www.howarthlitchfield.com

© Copyright and all intellectual property rights remain vested in Howarth Litchfield Partnership Limited