


PROPOSED FRONT ELEVATION (1:100)


- Roof tiles to match existing.
- Double glazed upvc windows.
- Artificial horizontal cladding.
- Terraotta facing brickwork to match existing.

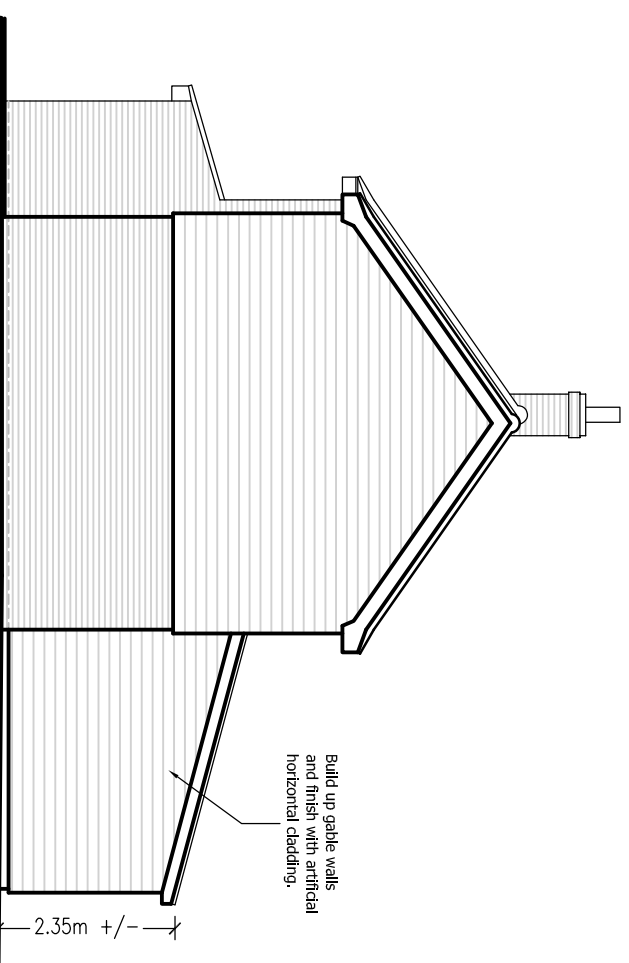

PROPOSED SIDE ELEVATION (1:100)

- Build up gable walls and finish with artificial horizontal cladding.


2.35m +/-

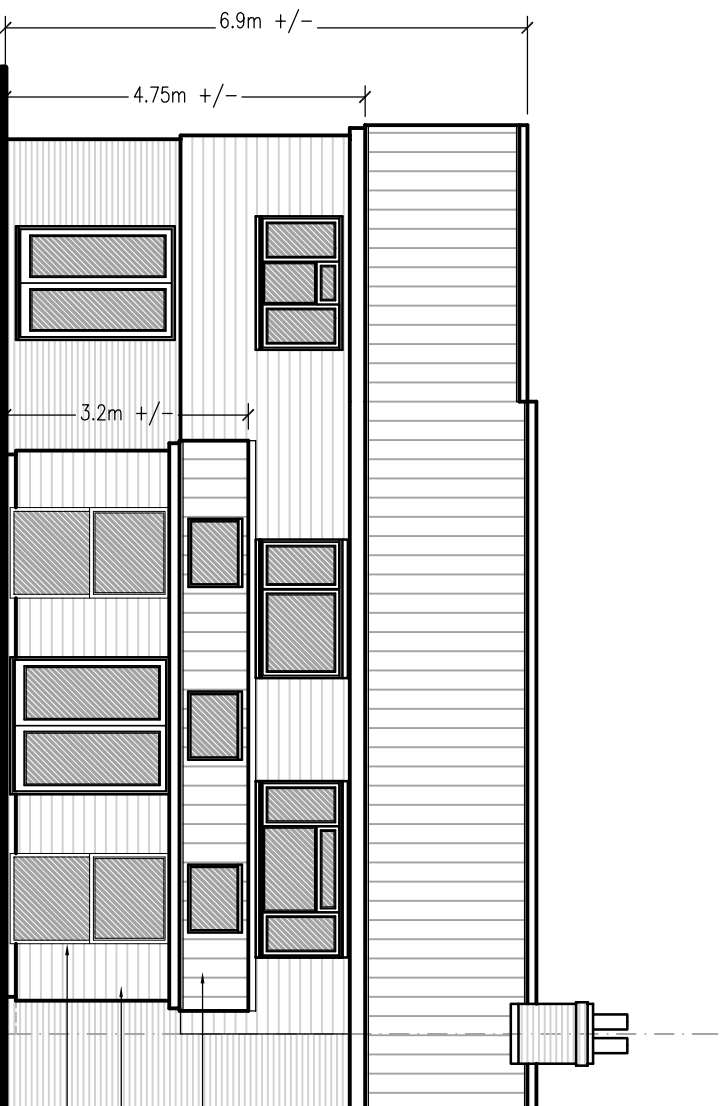

PROPOSED REAR ELEVATION (1:100)

6.9m +/-
4.75m +/-
3.2m +/-

- Replacement roof covering and roof windows (Guardian lightweight roof - Espart tile with colour to match main roof).
- Artificial horizontal cladding.
- Double glazed upvc or aluminium windows/doors.

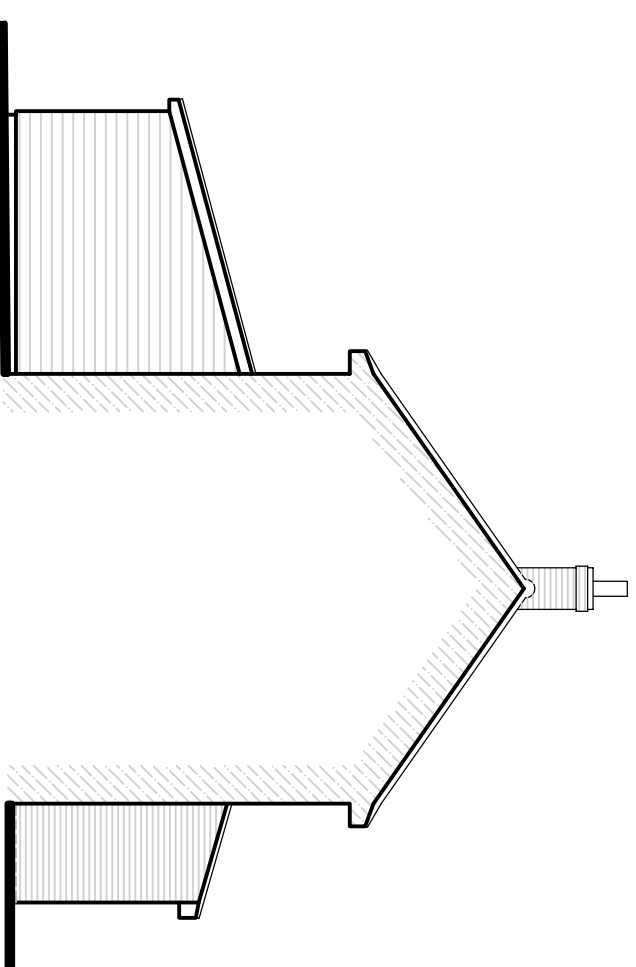

PROPOSED SIDE SECTIONAL ELEVATION (1:100)

Project Address
5 Little Box Meadow,
Little Bickenham, IP8 4LT.

Drawing Title
Proposed Elevations.

Client
Mr A Brown &
Ms L Hall.

Drawing No.
84922 - PLO4

Revision

Date
05/09/22

Scale
1:100 A3

Drawn
ANR

Tel: 07728 779853
Web Site: www.rgp-de.co.uk
Email: admin@rpd@rgp-de.co.uk

