


This drawing is copyright. It is sent to you in confidence and must not be reproduced or disclosed to third parties without our prior permission. Do not scale from this drawing. This drawing is to be read in conjunction with all relevant consultants, specialist manufacturers drawings and specifications. Any discrepancies in dimensions or details on or between these drawings should be drawn to our attention. All dimensions are in millimetres unless noted otherwise. Any surveyed information incorporated within this drawing cannot be guaranteed as accurate unless confirmed by field dimension.

REV.	DESCRIPTION	BY:	CHK:	DATE
P01	FIRST ISSUE IN PREPARATION FOR PLANNING SUBMISSION.	AW	NT	2022/07/22
P02	ISSUED FOR PLANNING.	AW	NT	2022/08/05



EXISTING ROOF PLAN
1 : 50

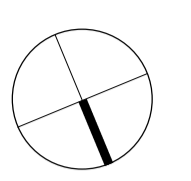

- 1 WELSH SLATE ROOF
- 2 STONE WATER TABLE AND STONE COPING KNEELER
- 3 GREY RIDGE TILE
- 4 CENTRE PIVOT uPVC ROOF LIGHTS
- ← ROOF FALLS

PURPOSE: **PLANNING**
PROJECT: **THE WYNDING HOUSE**

DESCRIPTION: **EXISTING ROOF PLAN**

DRAWN BY: **AW** SCALE: **1:50** SHEET SIZE: **A1** DATE: **22/07/2022**

PROJ. NO.: **21100** ORIG. VOLUME: **HL 00** LEVEL: **03** DR. A: **1103** S4: **P02**



Lisson House, Belmont Business Park, Durham, DH1 1TW, T. Durham (0191) 3849470 E. hlp@hlpuk.com
16-25 Bastwick Street, London, EC1V 3PS T. (0207) 2518905 E. hlp@hlpuk.com
www.howarthlitchfield.com

© Copyright and all intellectual property rights remain vested in Howarth Litchfield Partnership Limited