


NOTES

ALL LEVELS ARE IN METRES RELATED TO OSGB36(19) DATUM USING LEICA GNSS RECEIVER

KEY - BUILDING

| | | | |
|-------|-------------------------|------|-------------------|
| FFL | FINISHED FLOOR LEVEL | EGP | BREAK GLASS POINT |
| TH | THRESHOLD LEVEL | FH | FIRE HOSE REEL |
| FH | FLOOR TO HEAD HEIGHT | FX | FIRE EXTINGUISHER |
| FS | FLOOR TO SILL HEIGHT | S | SMOKE |
| US | UNDERSIDE HEIGHT | SD | SMOKE DETECTOR |
| DH | DOOR HEIGHT | SO | BONDING |
| AH | ARCH HEAD HEIGHT | FB | FIRE BELL |
| SP | SPRINKLING POINT HEIGHT | CS | COORNER SWITCH |
| RAD | RADIATOR | SS | SINGLE SOCKET |
| HTR | HEATER | DS | DOUBLE SOCKET |
| HWT | HOT WATER TANK | EL | EMERGENCY LIGHT |
| BSL | BOSLER | LF | LIGHT FITTING |
| WC | TOILET | LS | LIGHT SWITCH |
| WB | WASH BASK | T | TELEPHONE POINT |
| BHR | SHOWER | TV | AERIAL POINT |
| BST | BISSET | SP | DOWN PIPE |
| UR | URINAL | SWP | RAWN WATER PIPE |
| HD | HAND DRYER | WP | WASTE PIPE |
| WF | WATER FOUNTAIN | AP | AIR BRICK |
| AL | ALUMINUM | AL | ALUMINUM |
| SUB.C | SUSPENDED CEILING | AB | AIR BRICK |
| DB | DISTRIBUTION BOARD | W | WATER |
| FR | FIRE PLACE | WM | WATER METER |
| EMTR | ELECTRICITY METER | BD | BLOCKED DOOR |
| GMTR | GAS METER | BDW | BLOCKED WINDOW |
| BR | BRICK | BT | BRICK |
| CONC | CONCRETE | CT | QUARRY TILES |
| FLOOR | FLOORING & DIRECTION | CONC | CONCRETE |
| | | TOW | TOP OF HALL |
| | | V | VENT |

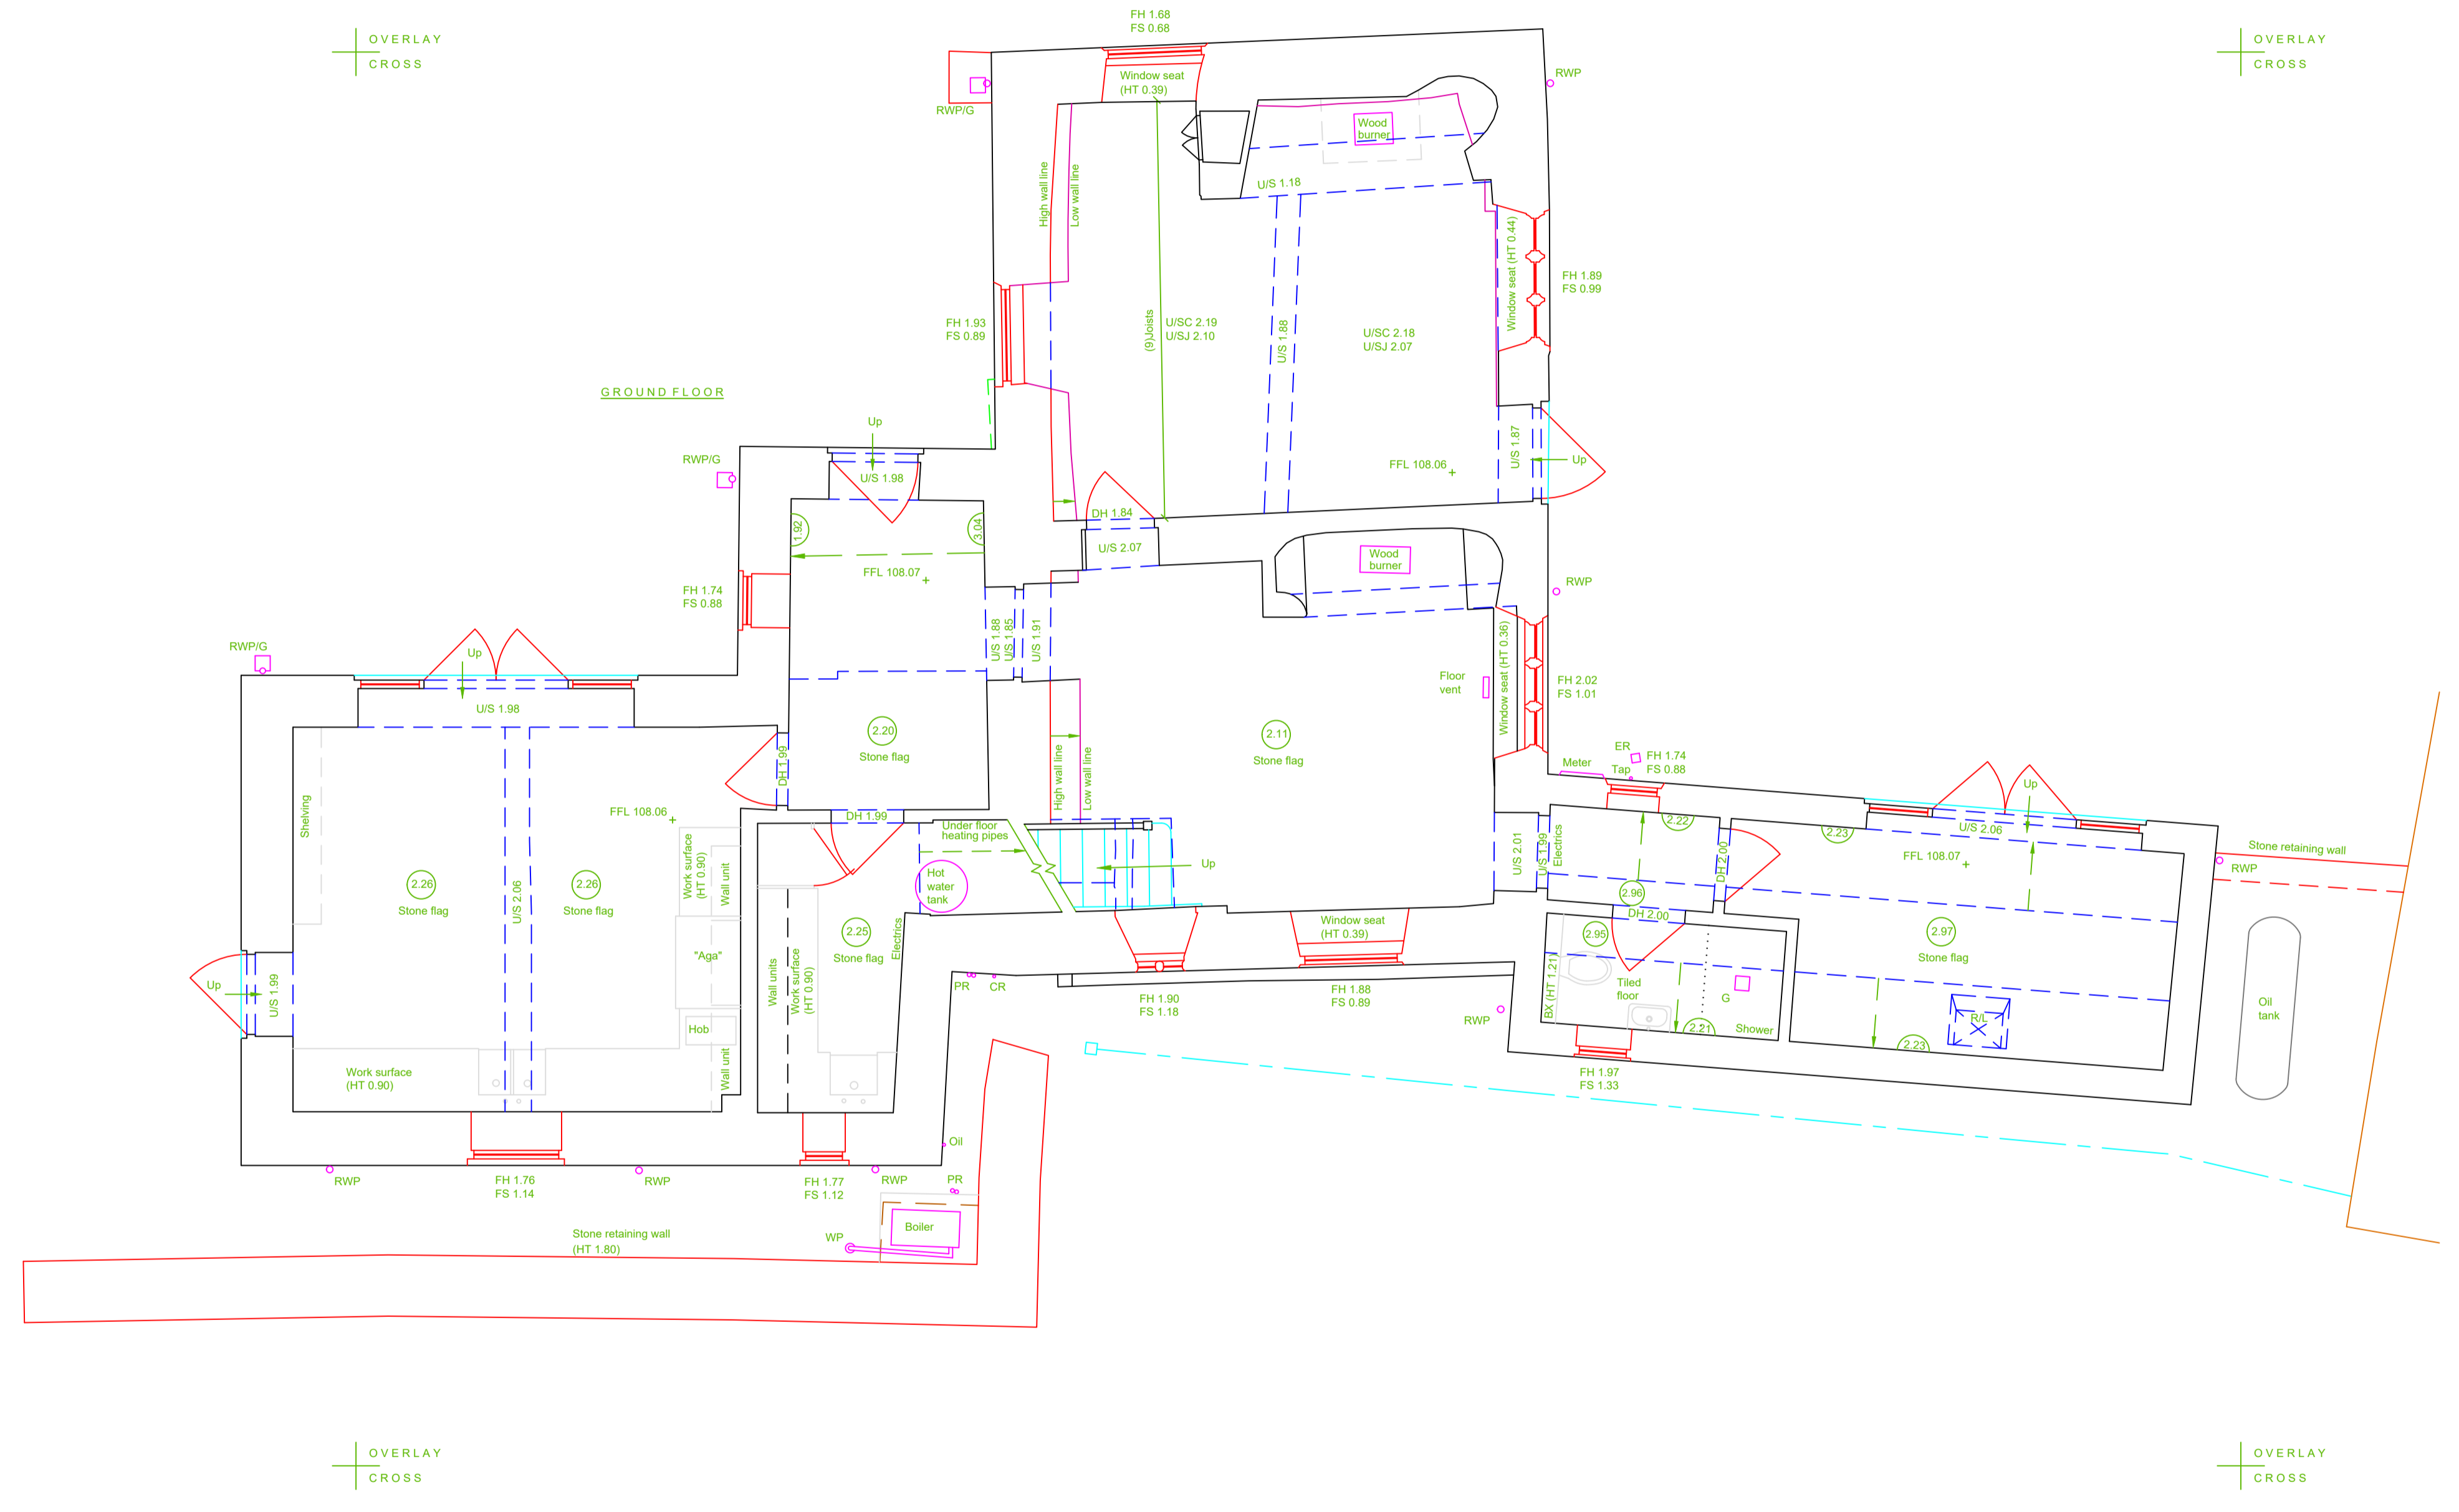

CLIENT GO: *Tjark* ARCHITECTS

SITE LOCATION: Barn Cottage, Bledington

SURVEYED BY: MS | DRAWING TITLE: EXISTING PLANS

DRAWING NO: P-0550-T | DATE SURVEYED: 08-02-2022

SCALE: 1:50 @A1 | SHEET NO: 2 OF 5