




***** ALL DIMENSIONS WILL CHANGE BASED ON REAL WALL DIMENSIONS *****

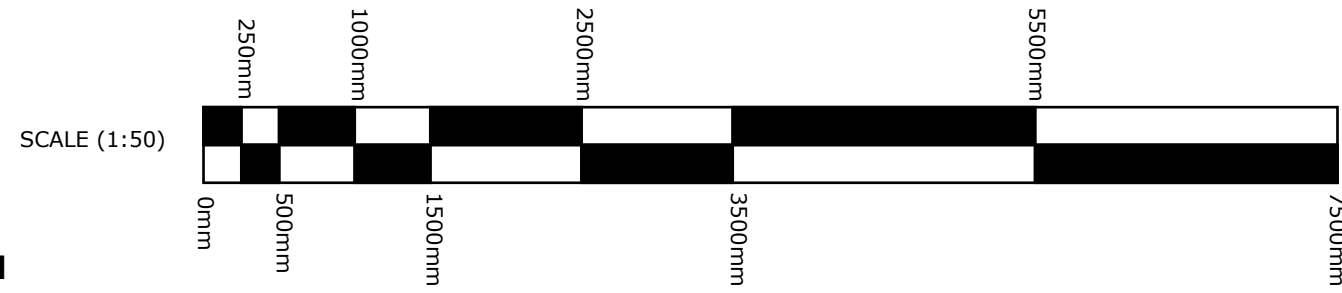


PLAN

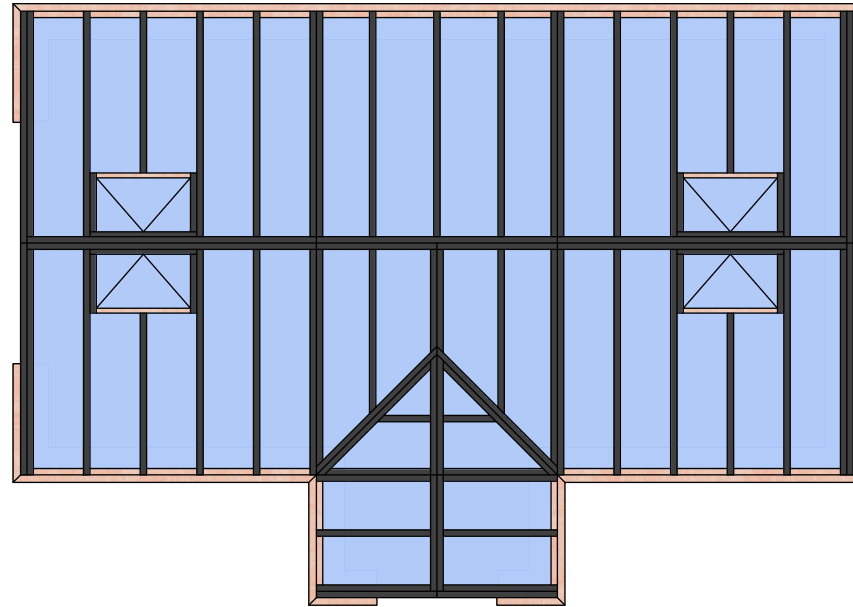


ISOMETRIC

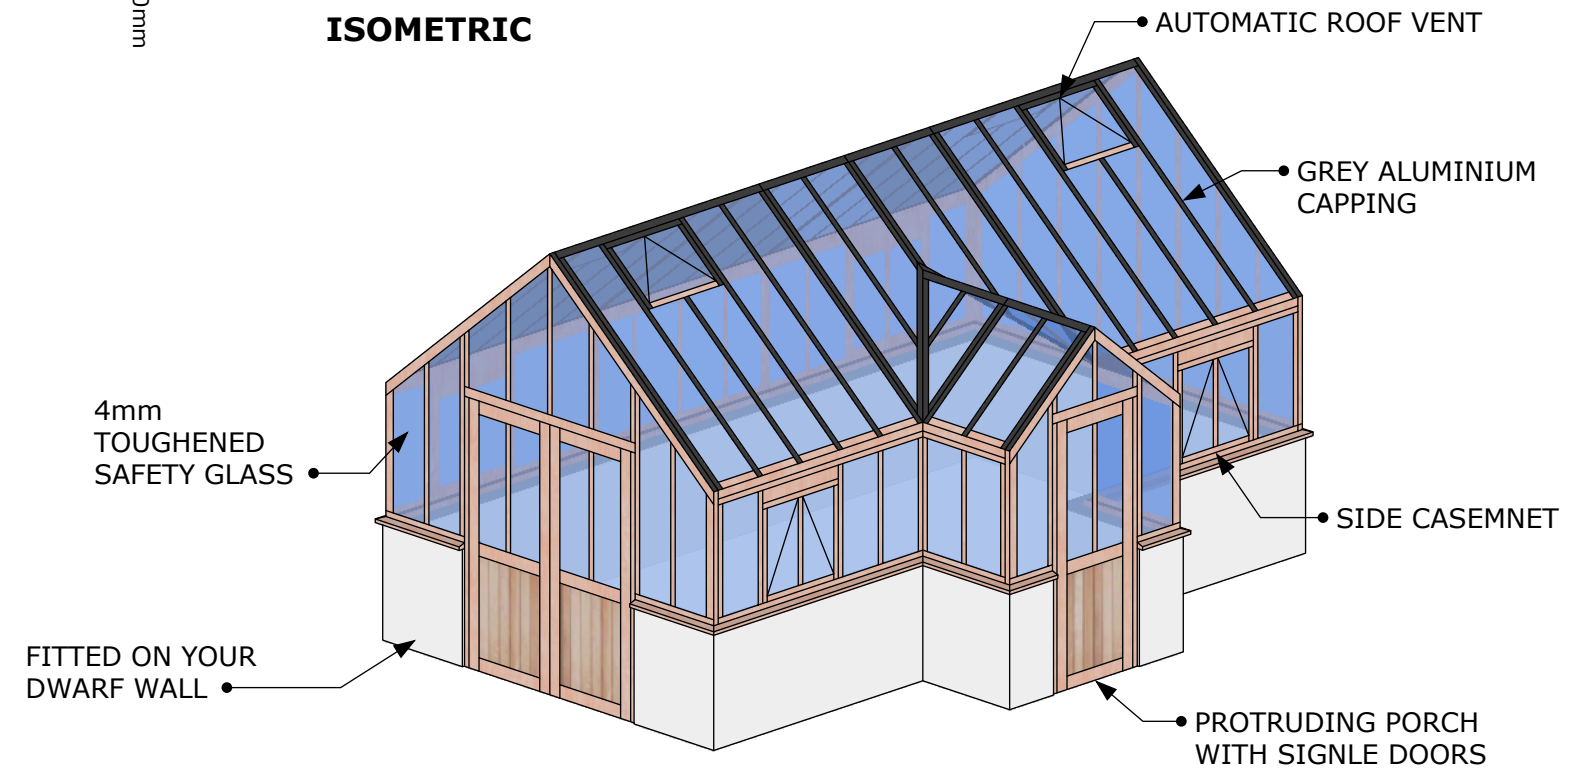


FRONT

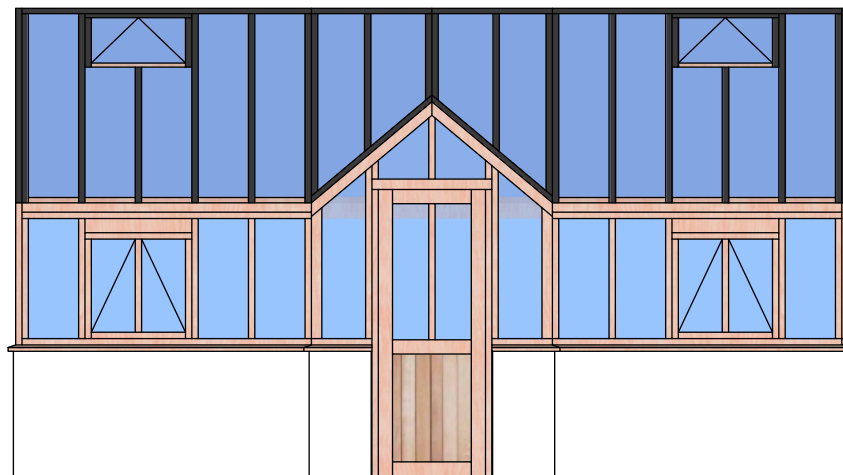


LEFT

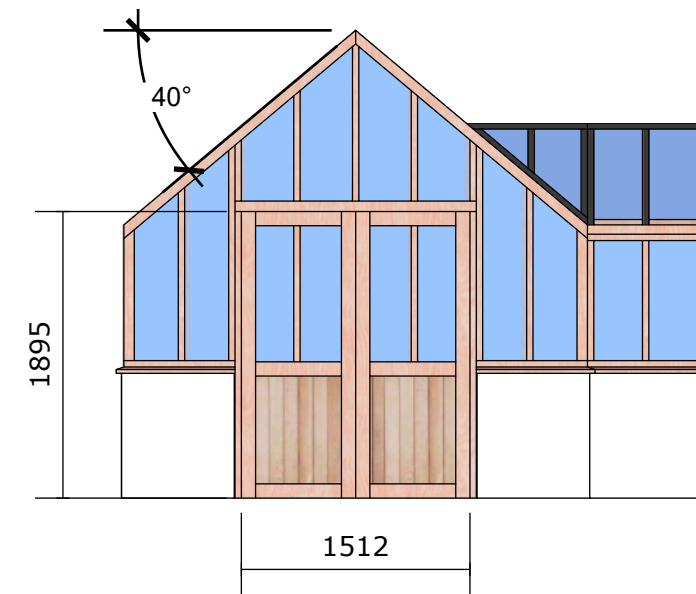



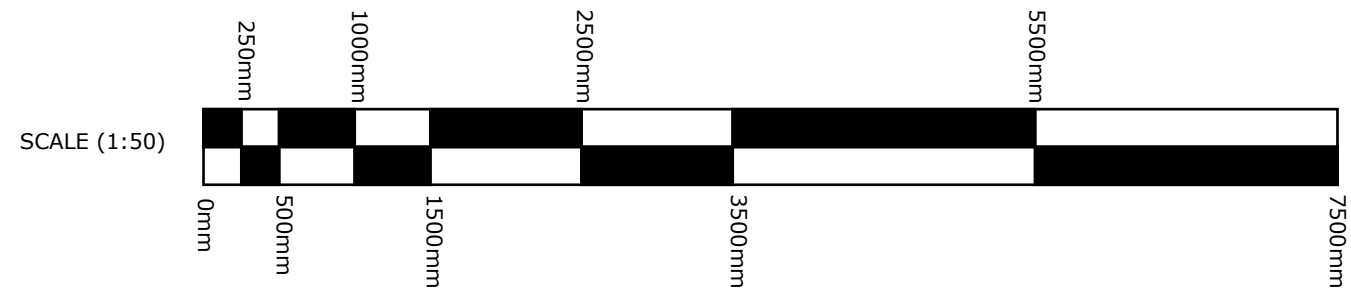


RIGHT

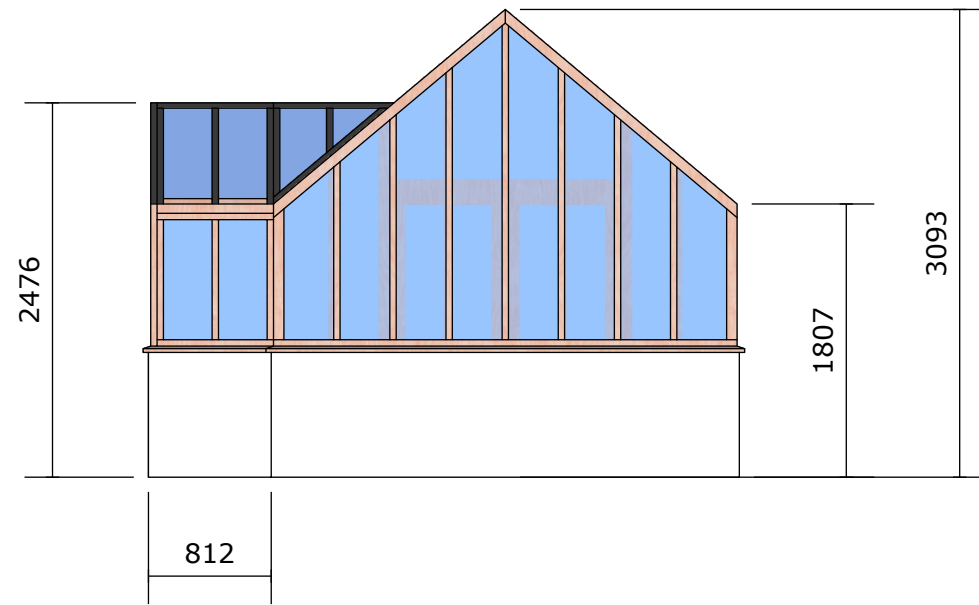

BACK

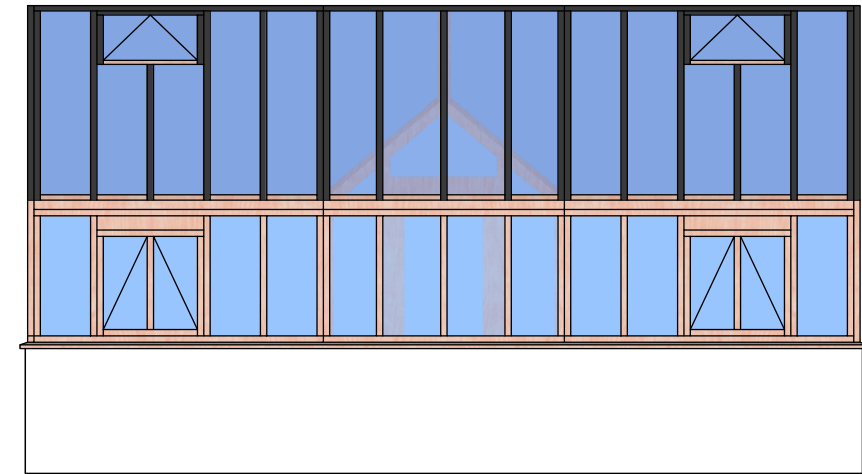

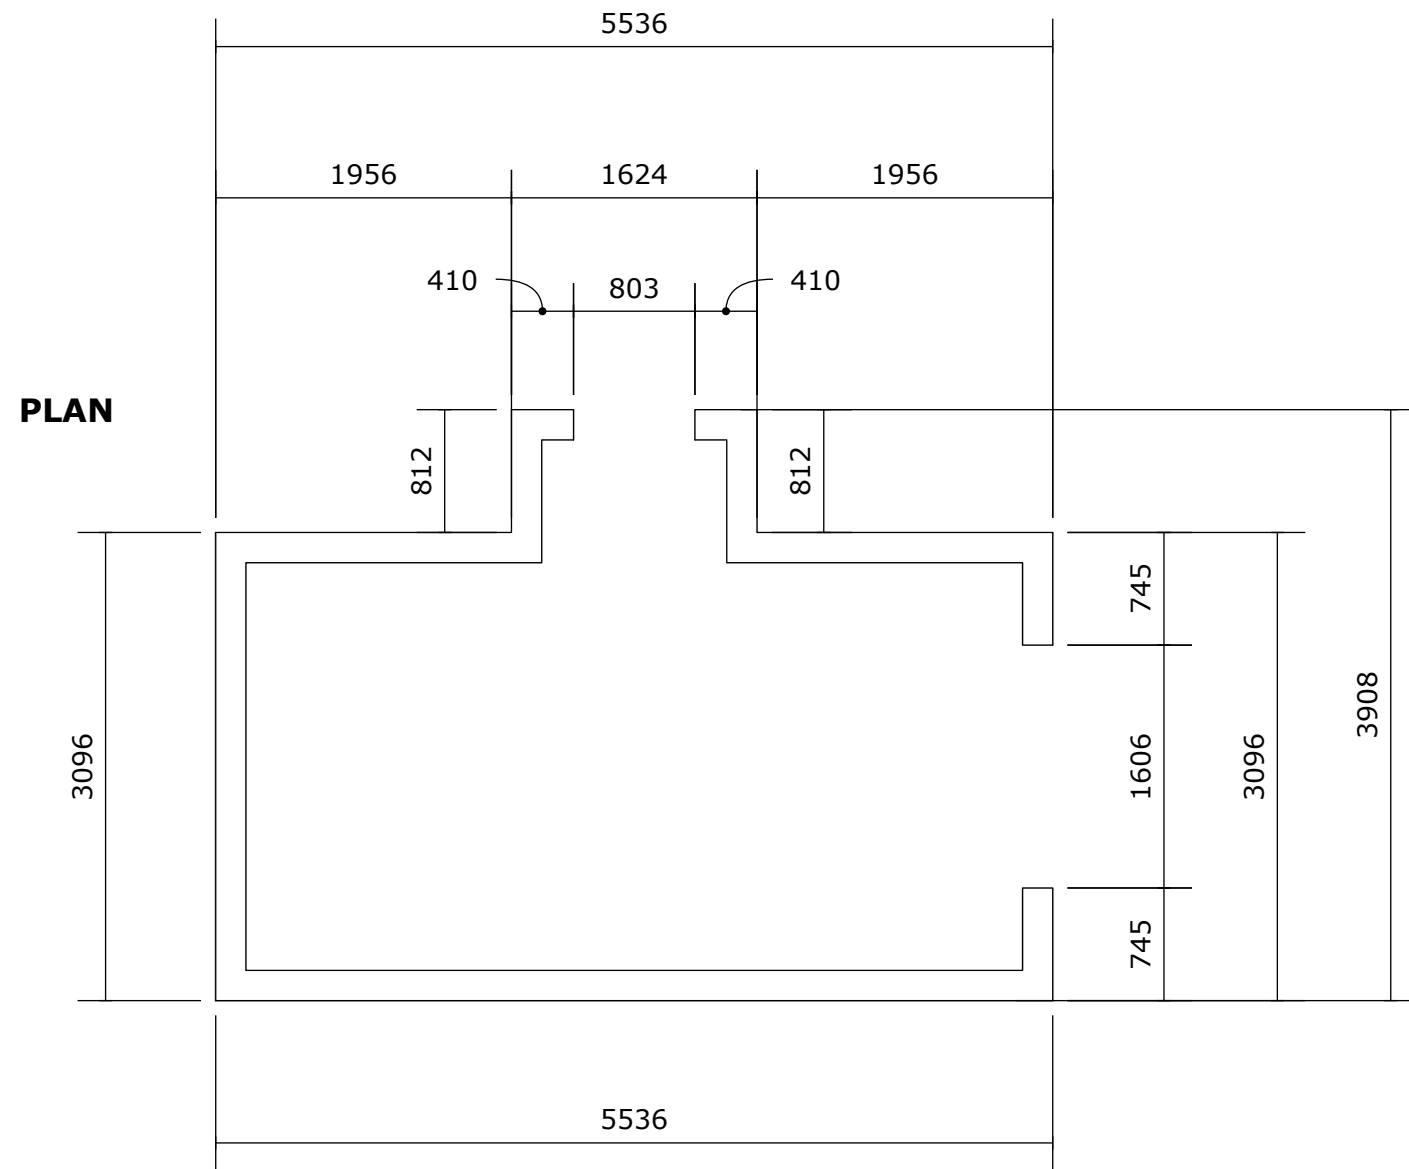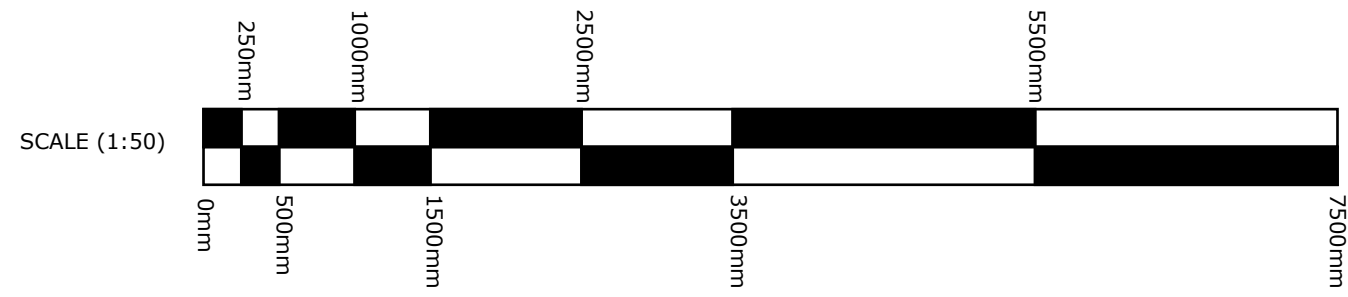

ISOMETRIC

