

OUTLINE OF CONSERVATORY

BALCONY AREA

EAVES LINE

STUDY

OUTLINE OF CONSERVATORY

LOFT SPACE PLAN  
SCALE: 1.50


AREA OF PITCHED ROOF  
SEE PHOTOGRAPHS

AREA 6

EAVES LINE

PROPOSED:  
FIRST FLOOR PLAN  
SCALE: 1.50

SOUTH ELEVATION  
DOORS FRONTING BALCONY  
SCALE: 1.50

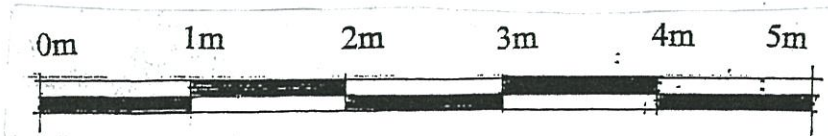

**CH DESIGN EUROPE**

CH DESIGN EUROPE LTD  
67 WINCHESTER ROAD  
ROMSEY  
HAMPSHIRE SO51 8JB

07718 592947 / 01794 503767  
chde.ltd@hotmail.co.uk

DENNY COTTAGE  
DENNY WOOD  
NEAR LYNDHURST  
SO43 7FZ

DRAWING NO

**5**