


1 East
1 : 100


2 North
1 : 100

4 West
1 : 100


3 South
1 : 100

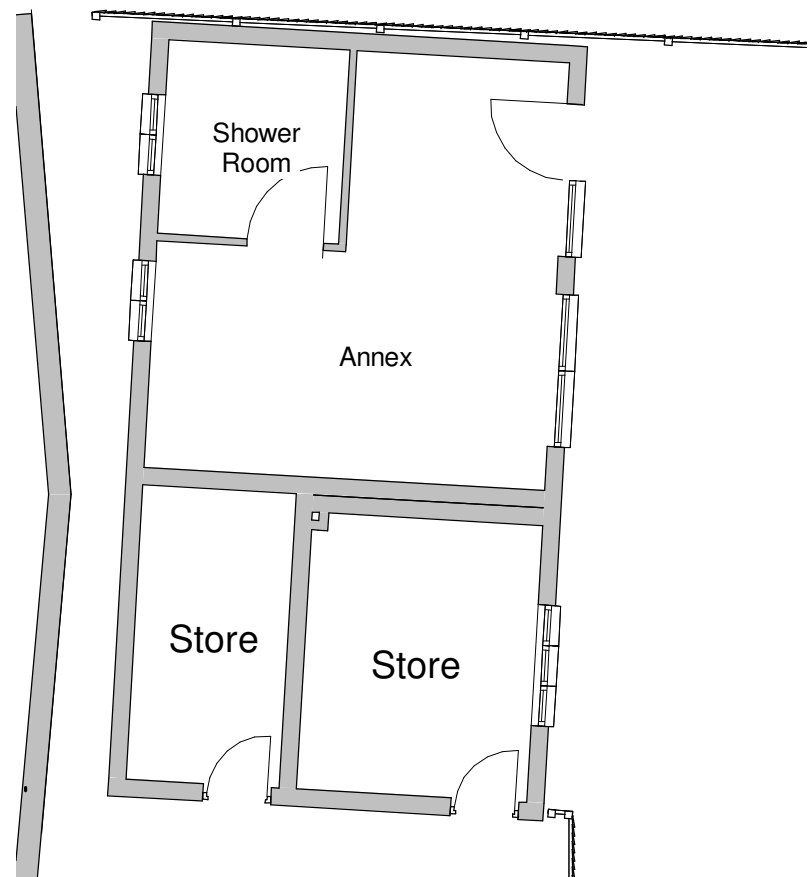


5 Garage Ground Floor
1 : 100

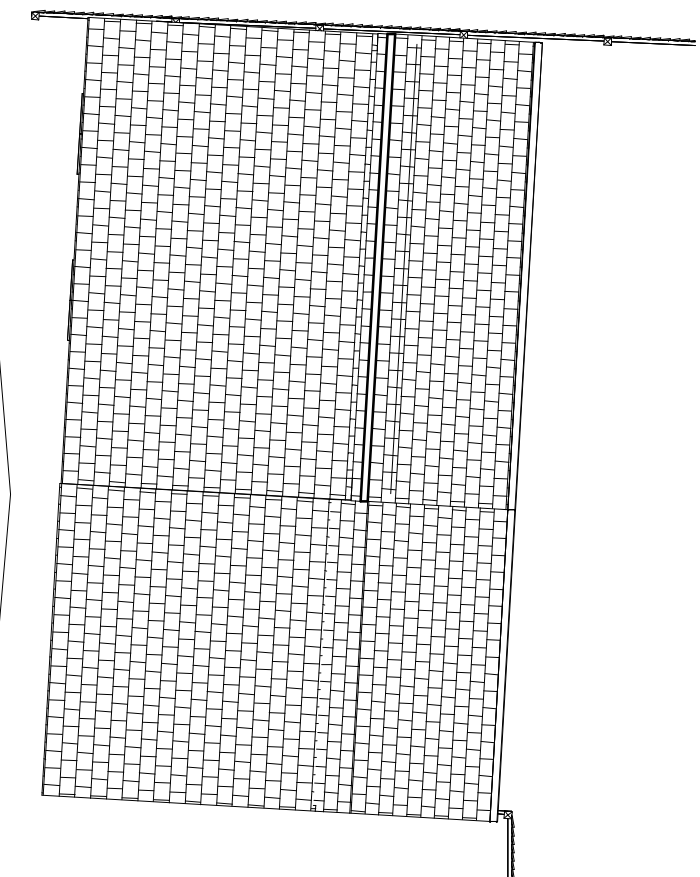

6 Garage Roof Plan
1 : 100

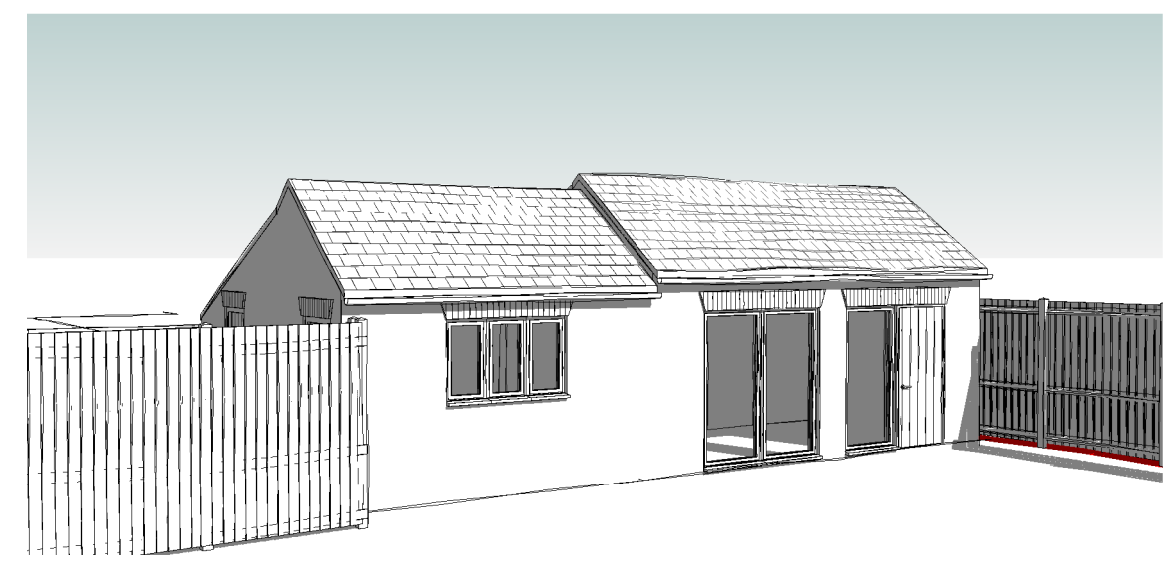

7 3D View 6

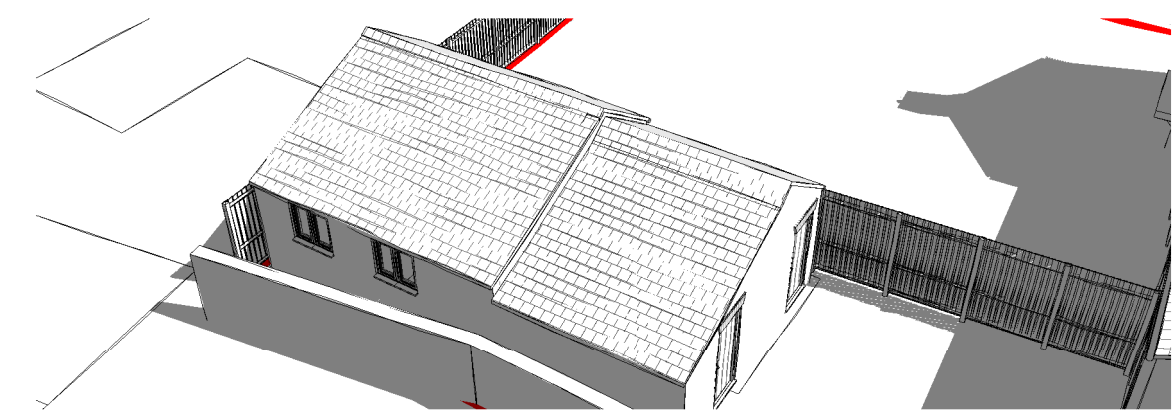

8 3D View 5

DO NOT SCALE from this drawing, only figured dimensions are to be taken from this drawing.
 The Contractor must verify all dimensions on site must report any discrepancies to the JohnsonClark before commencing work.
 This drawing is COPYRIGHT and must not be reproduced without consent of JohnsonClark

No.	Description	Date

JohnsonClark
 building surveys and architecture
 - www.JohnsonClark.co.uk - 01325 710 300 -

PROJECT
Cherry Tree House, Skelton on Ure

SHEET
Garage - Proposed Plans and Elevations

CLIENT Mr and Mrs Rankin			REVIT
Drawn by AD	Scale (@ A3) 1 : 100		
Checked by SGC	Project number P1497	Drawing Number PR02	Rev.
Date April 2022			