


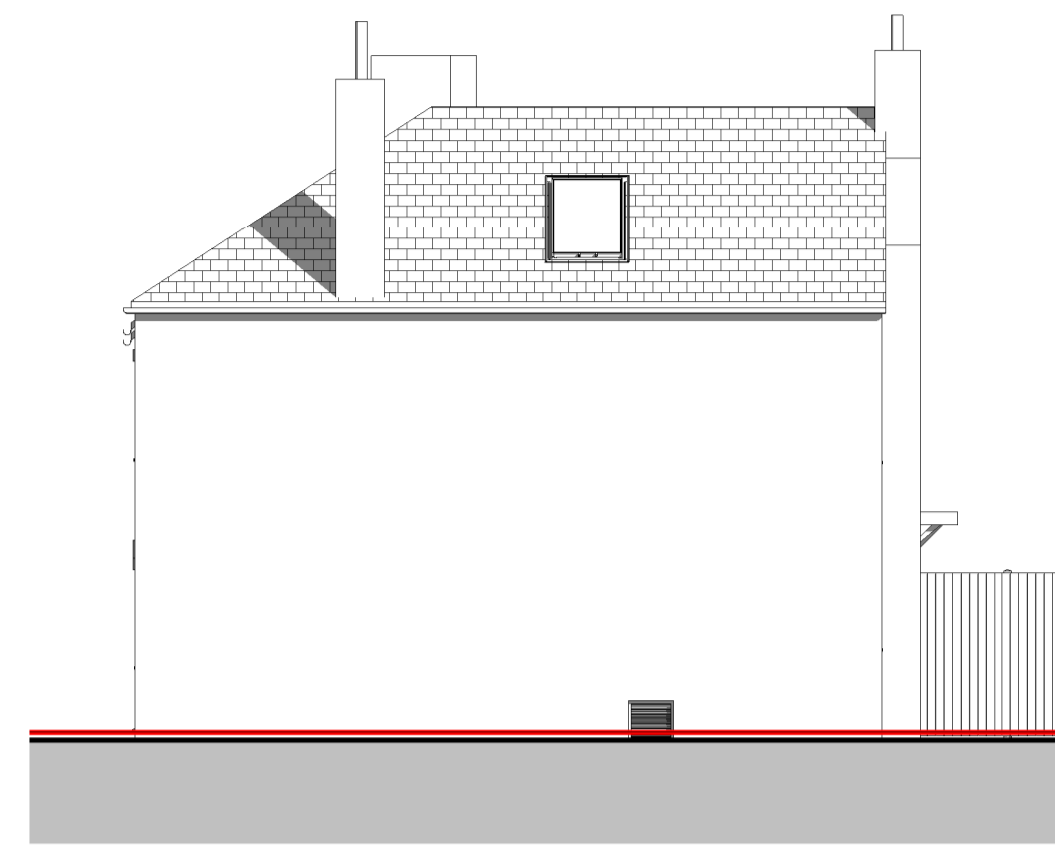

4 East Elevation
1 : 100




5 North Elevation
1 : 100




6 West Elevation
1 : 100




7 South Elevation
1 : 100

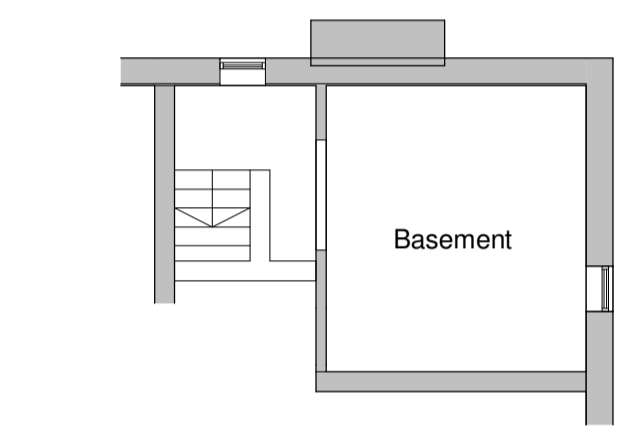


8 -10 Basement
1 : 100

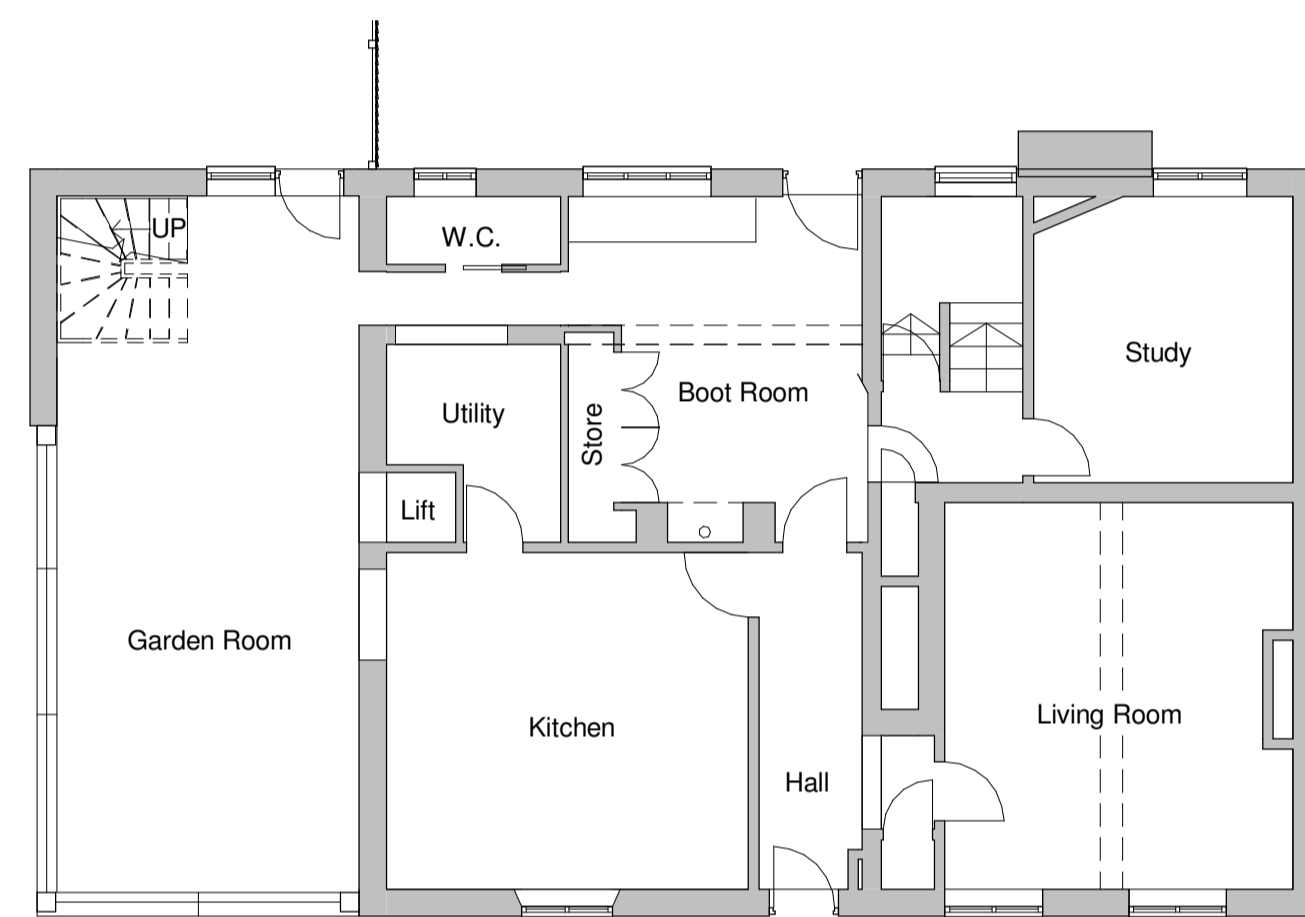

1 10 Ground Floor
1 : 100

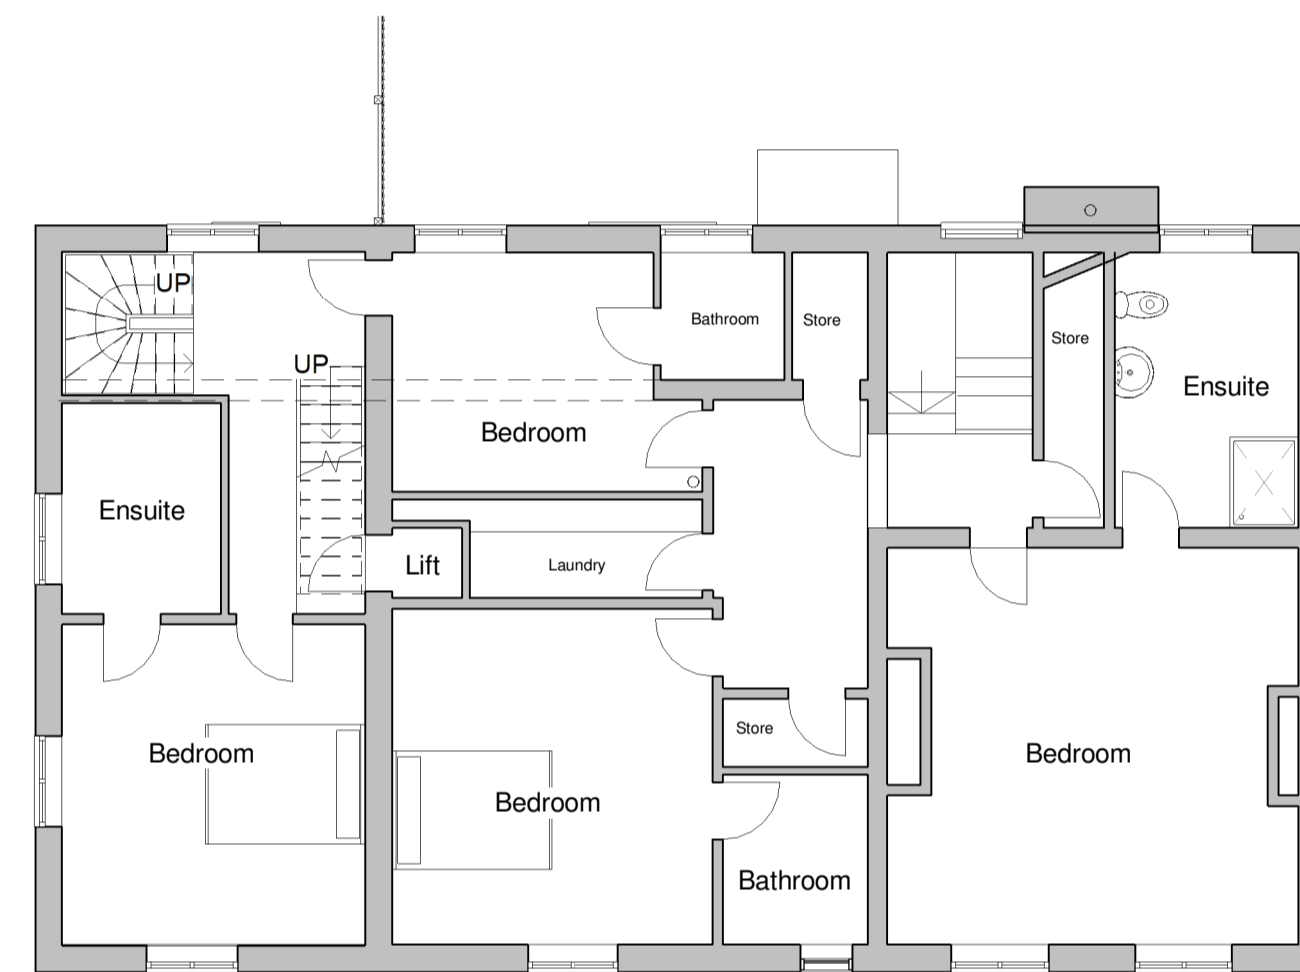

3 20 First Floor
1 : 100

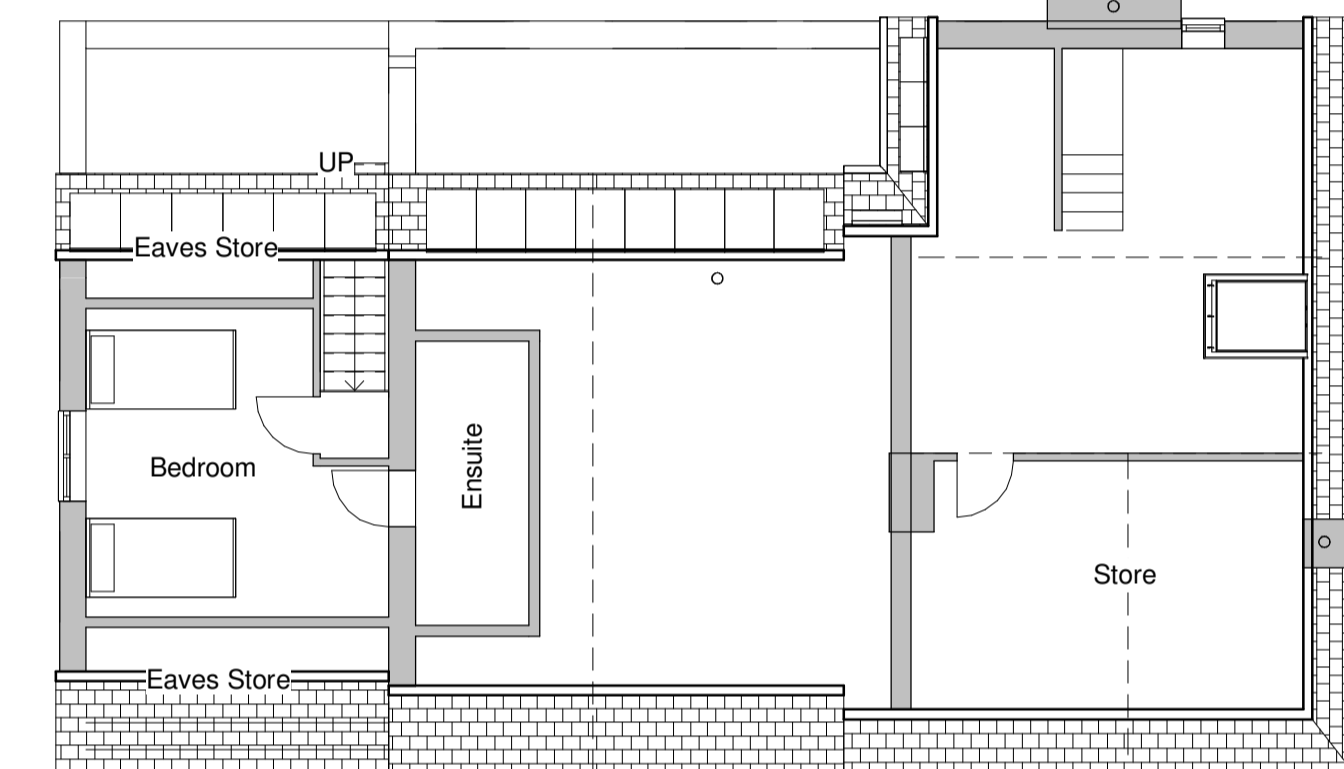

9 30 Eaves Level
1 : 100

DO NOT SCALE from this drawing, only figured dimensions are to be taken from this drawing.
The Contractor must verify all dimensions on site must report any discrepancies to the JohnsonClark before commencing work.
This drawing is COPYRIGHT and must not be reproduced without consent of JohnsonClark

Rev	Description	Date

JohnsonClark
building surveys and architecture
- www.JohnsonClark.co.uk - 01325 710 300 -

PROJECT
Cherry Tree House, Skelton on Ure

TITLE
Proposed Plans & Elevations

CLIENT
Mr and Mrs Rankin


DRAWN BY SGC	CHECKED BY SGC	DATE June 2022
SCALE (@ A1) As indicated	PROJECT NUMBER P1497	DRAWING NUMBER REV PR09




10 3D View 1



11 3D View 2

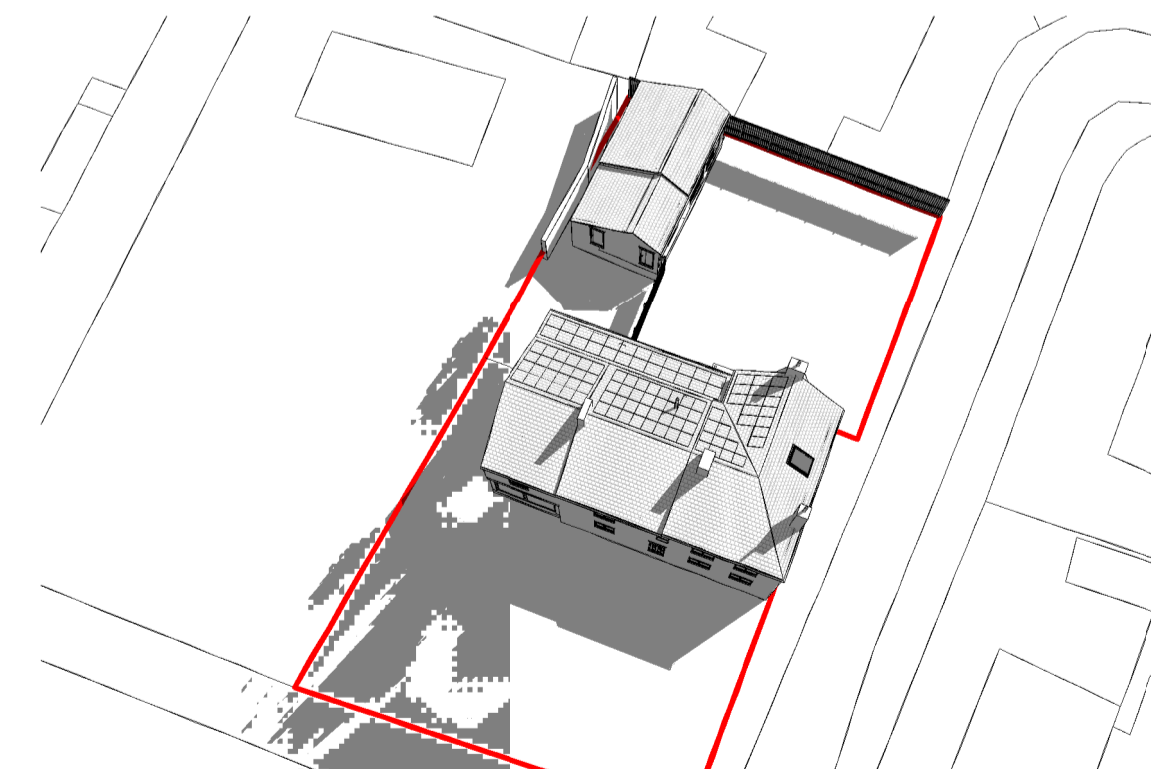

12 3D View 3

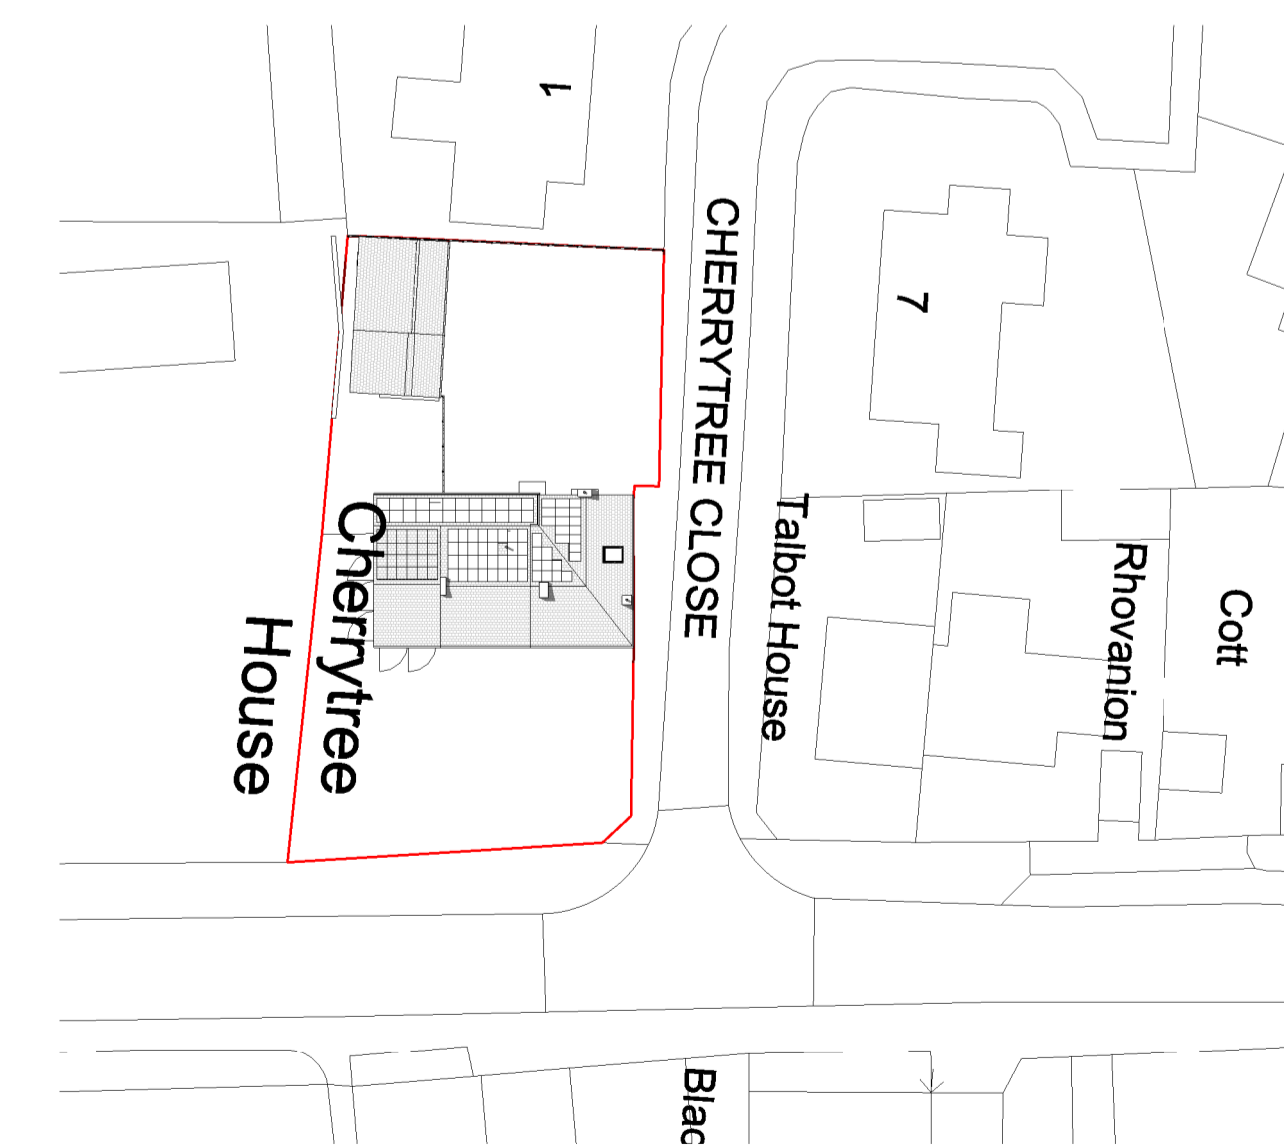

2 Site
1 : 500