
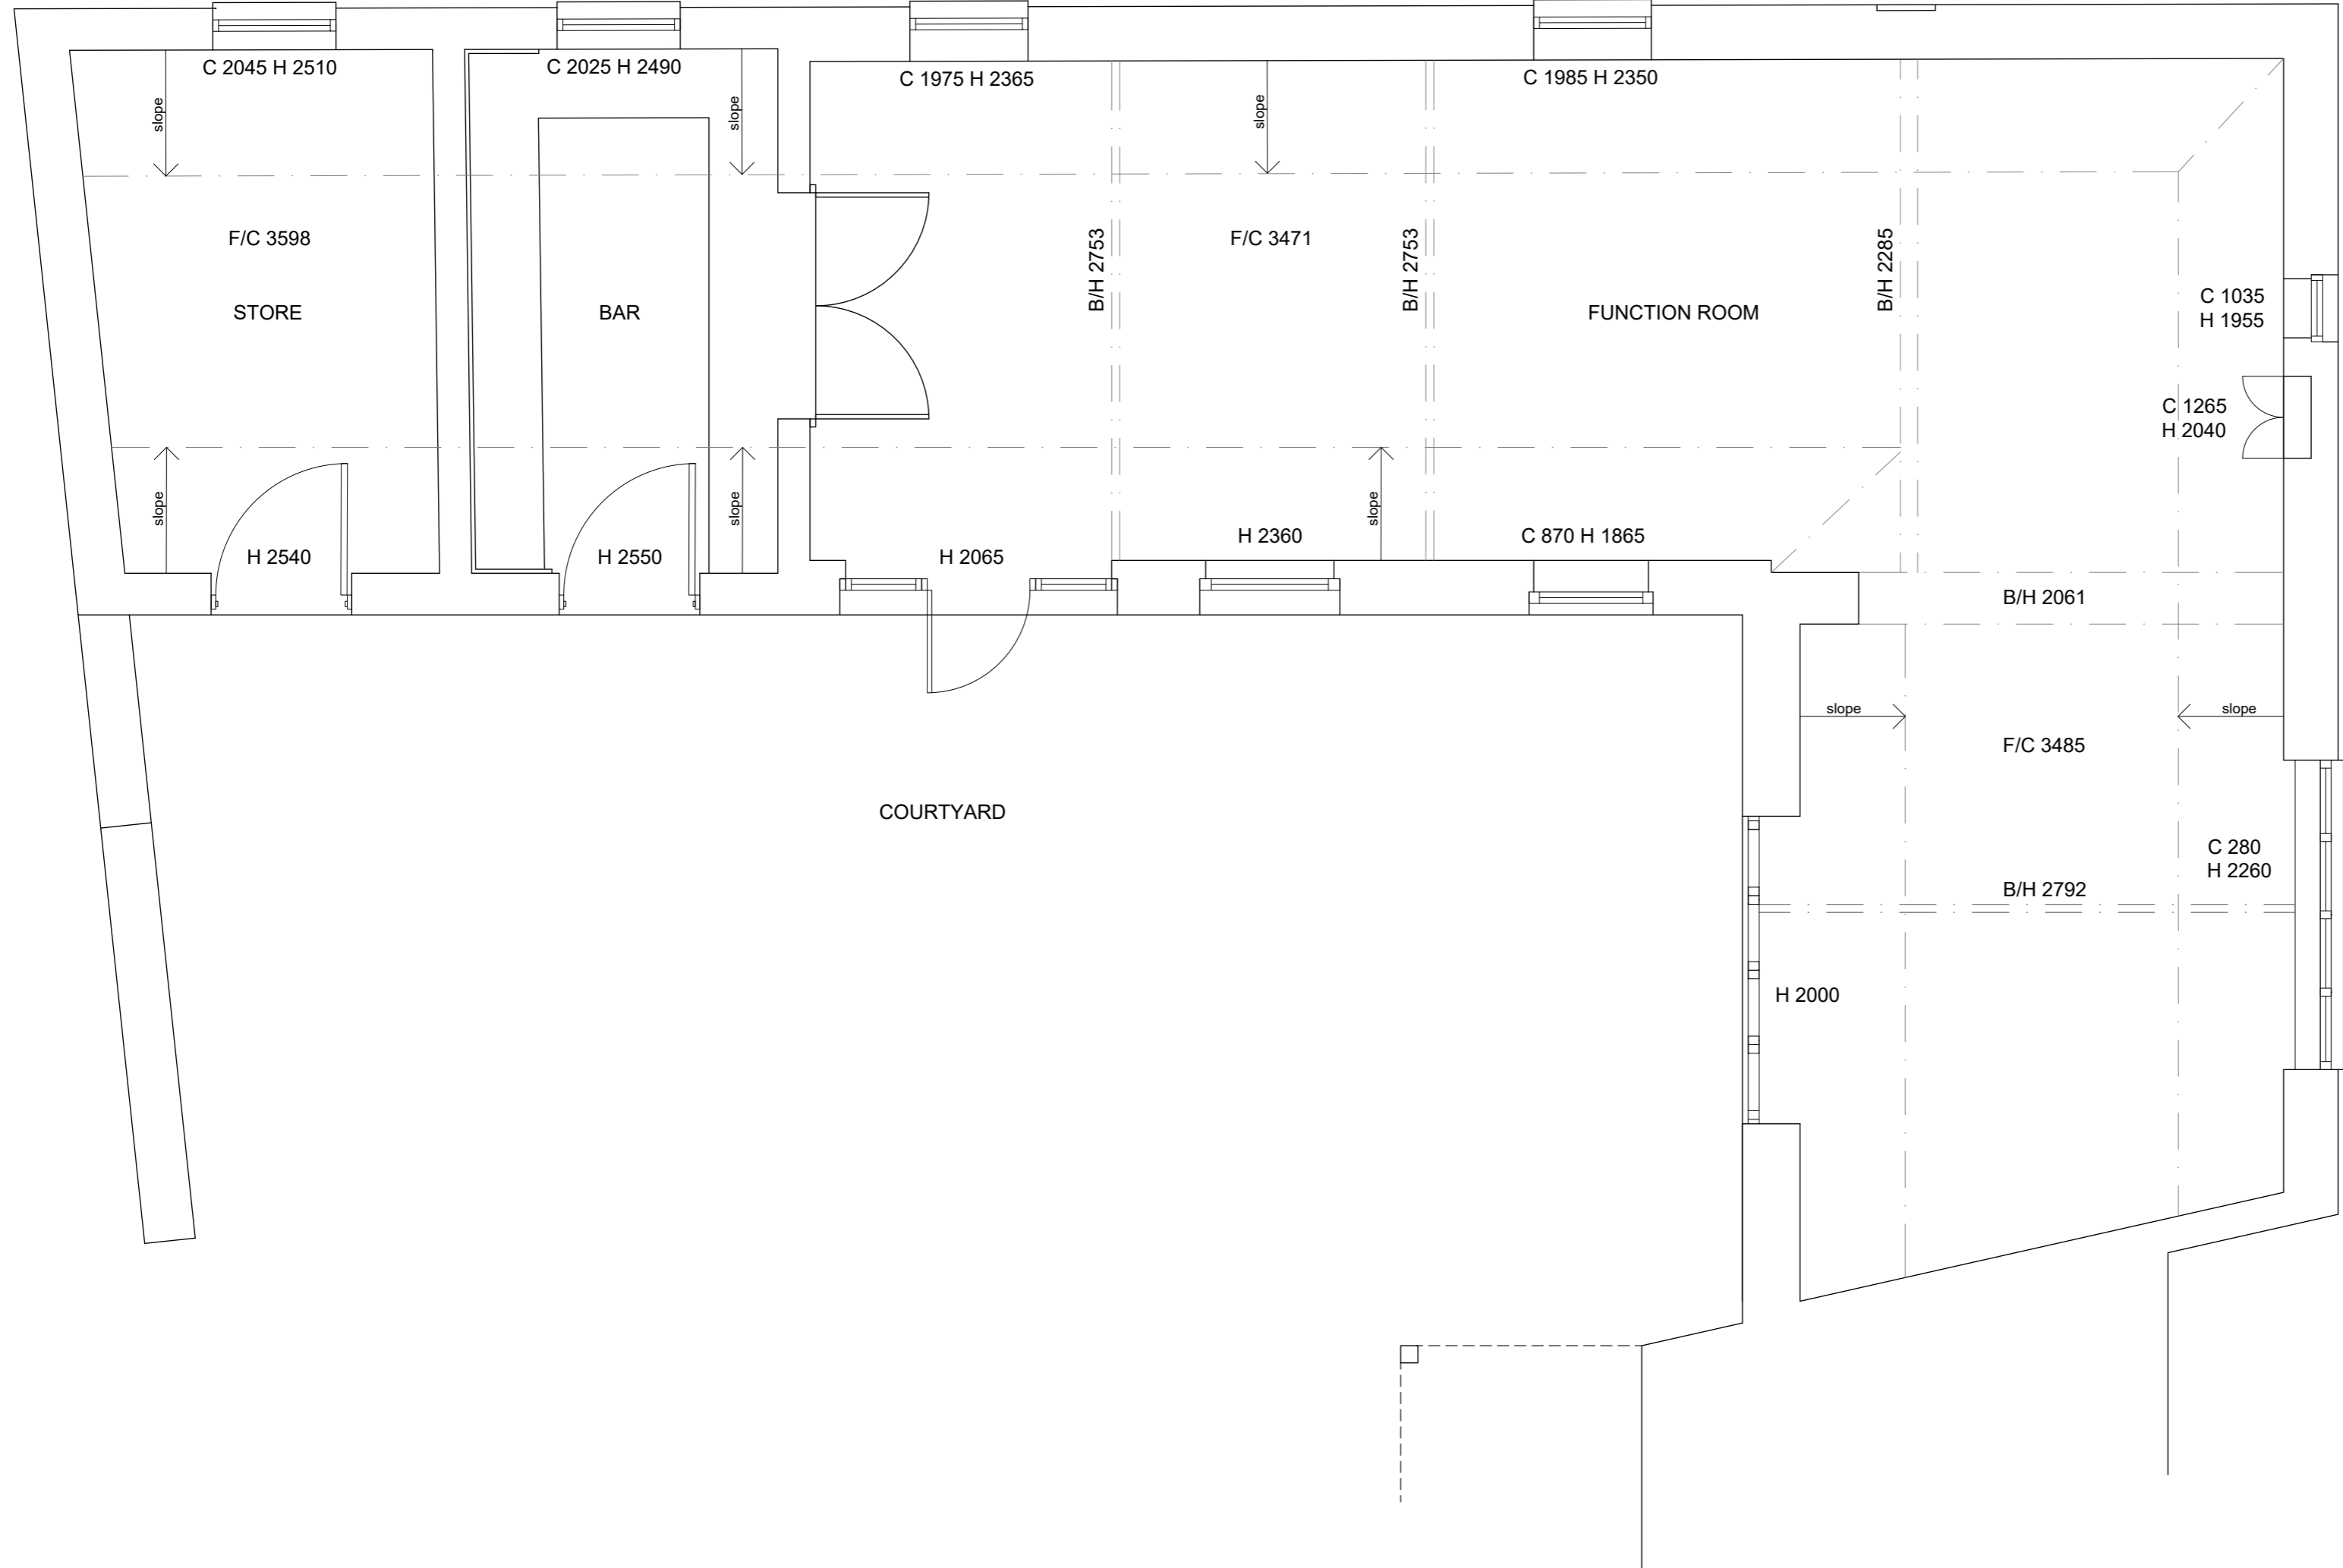


Responsibility is not accepted for errors made by others in scaling from this drawing. If this drawing is enclosed as digital data for the titled project, it should be used for reference purposes only to assist in coordination. Sutton Cox Architects take no responsibility for its accuracy. This drawing is copyright of Sutton Cox Architects and may not be copied or reproduced without permission.

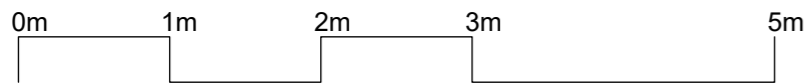

Revision Schedule		
Rev	Description	Date

Drawing Status:  
**PLANNING**

Client:  
QUALITY INNS

Project:  
THE FOCESTER

Drawing Description:  
GROUND FLOOR - EXISTING

Scale: 1:50	Sheet Size: A2	Date: MAY 22
----------------	-------------------	-----------------

Drawn By: INT	Designed By: INT	Checked By: INT
------------------	---------------------	--------------------

Job No: 22018	Drawing No: 03	Revision: P1
------------------	-------------------	-----------------

114 Bath Road, Cheltenham, Gloucestershire, GL53 7JX  
www.suttoncox.com | 01242 529169

