
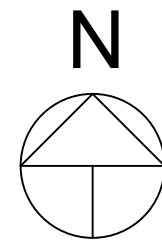


Flood Street Farmhouse
Grade II Listed
List Entry No. 1179367

Extent of proposed extension
shown in solid orange hatch

RPA's (Root Protection Area's)
shown in dashed orange line to
BS 5837:2012

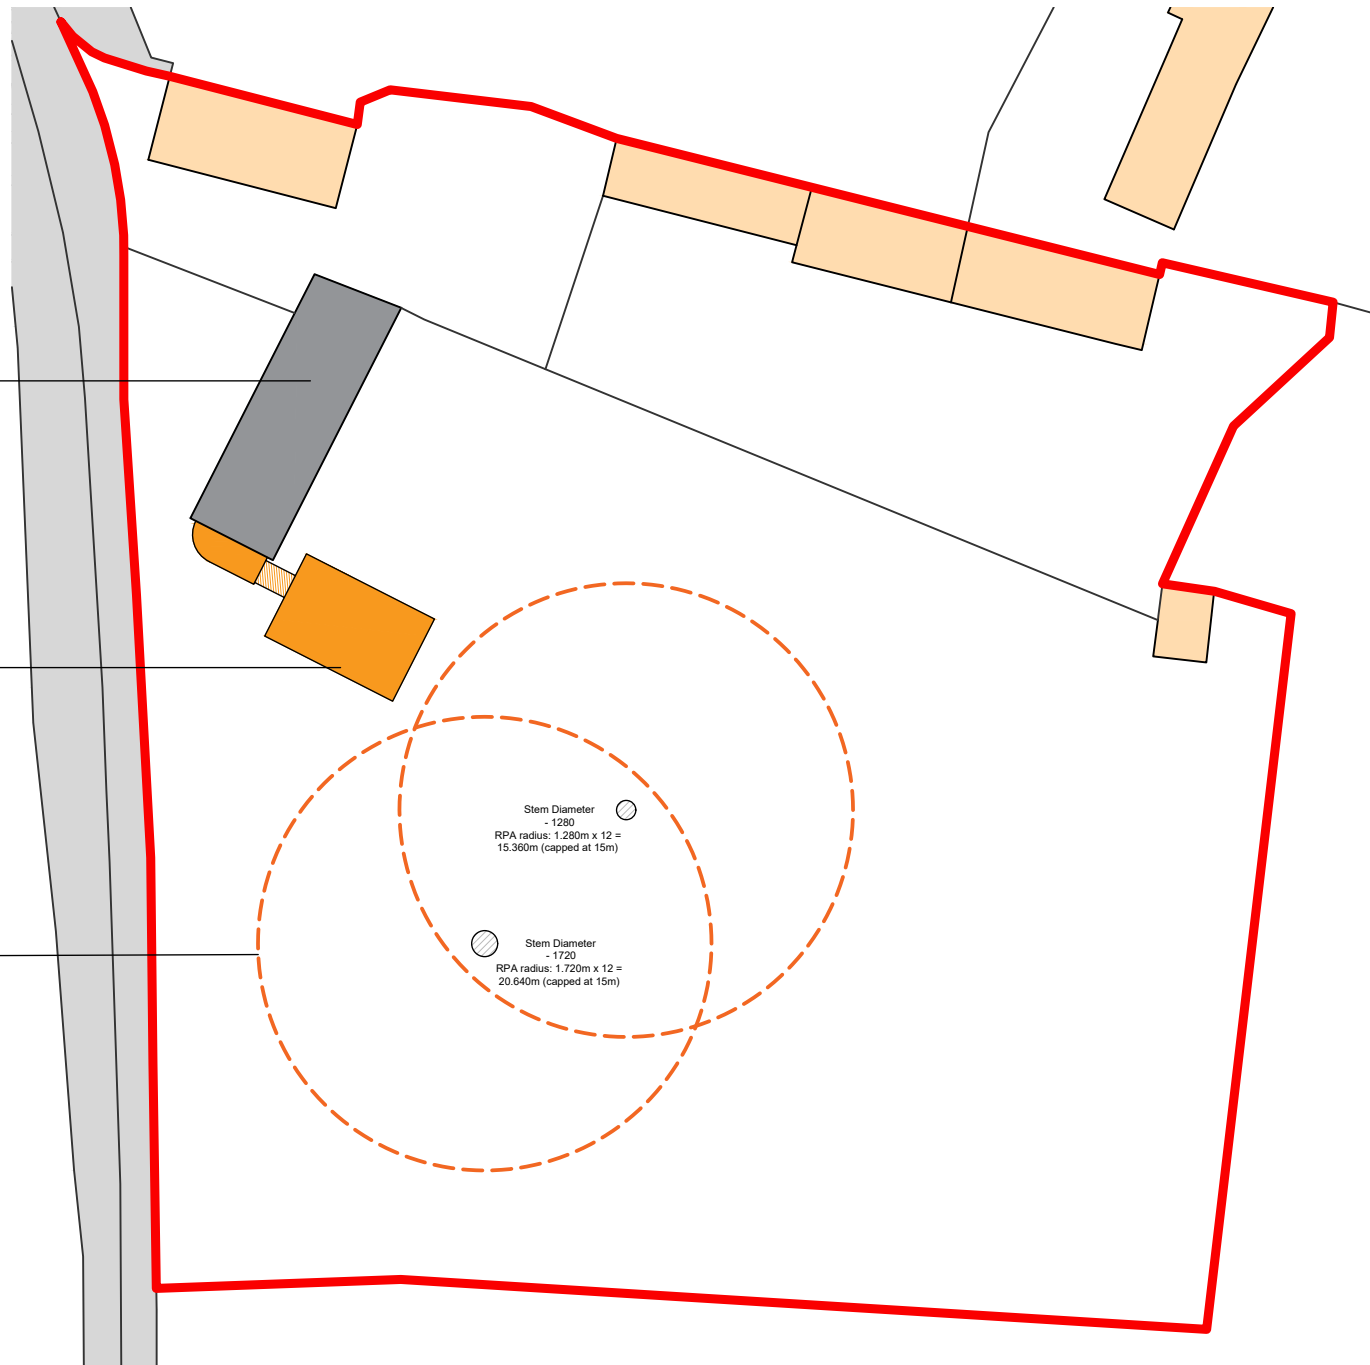

Project
Flood Street Farm
Fordingbridge
SP6 2BS

B 30.06.22 - Extension reduced with the removal of the home work office	jc	PB	Title
A 14.01.21 - Extension reduced & location amended	JG	PB	Proposed Site Plan
Revisions	Dwn	Chkd	

Drawing Number	Dwn	Chkd
	AB	PB

1354 - 02B

Scale
1:500@A3

Date
18 March 2021

The contents of this drawing are Copyright. Figured dimensions only to be used. Contractors must verify all dimensions and report any discrepancies to the architects before putting work in hand or making any shop drawings.



ClassicArchitecture

The Classic
Architecture Company

St. Ediths, Kingsbury Square, Wilton,
Salisbury, Wiltshire SP2 0BA
Tel: 01722 742487
Fax: 01722 743986
Email: info@classicarchitecture.co.uk
Website: www.classicarchitecture.co.uk