



Do not scale from this drawing  
 Drawing to be read in conjunction with the specification document  
 Contractor to check all dimensions on site and notify Vincent and Brown of any discrepancies prior to commencement of the works

- ① Pantile roof
- ② Red multi brickwork
- ③ UPVC windows and doors
- ④ Velux roof windows
- ⑤ White uPVC soffits and fascias
- ⑥ Black rainwater goods
- ⑦ Up and over garage door


KEY

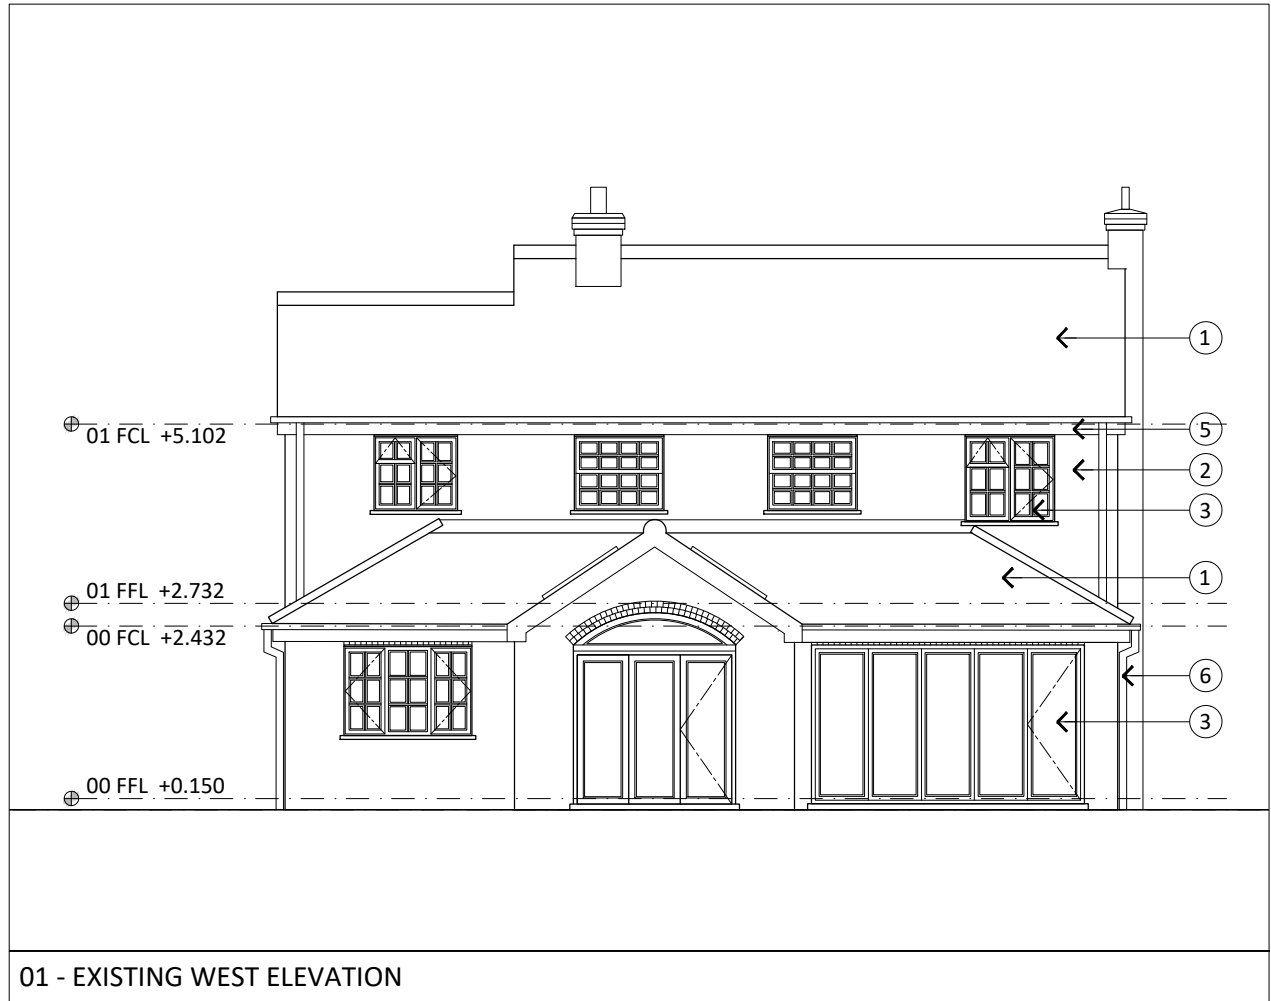


01 - EXISTING WEST ELEVATION

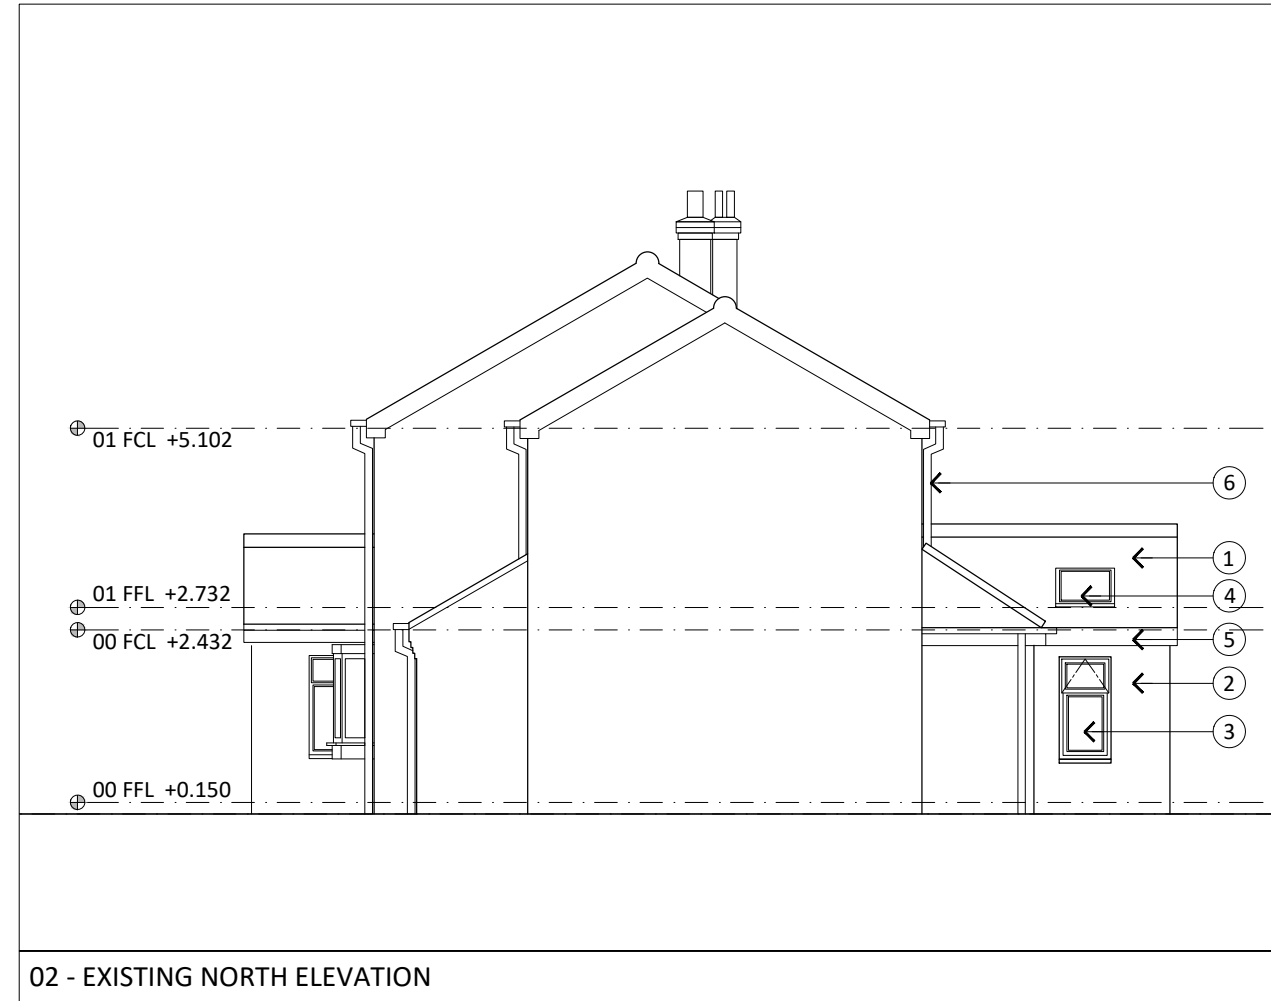

02 - EXISTING NORTH ELEVATION

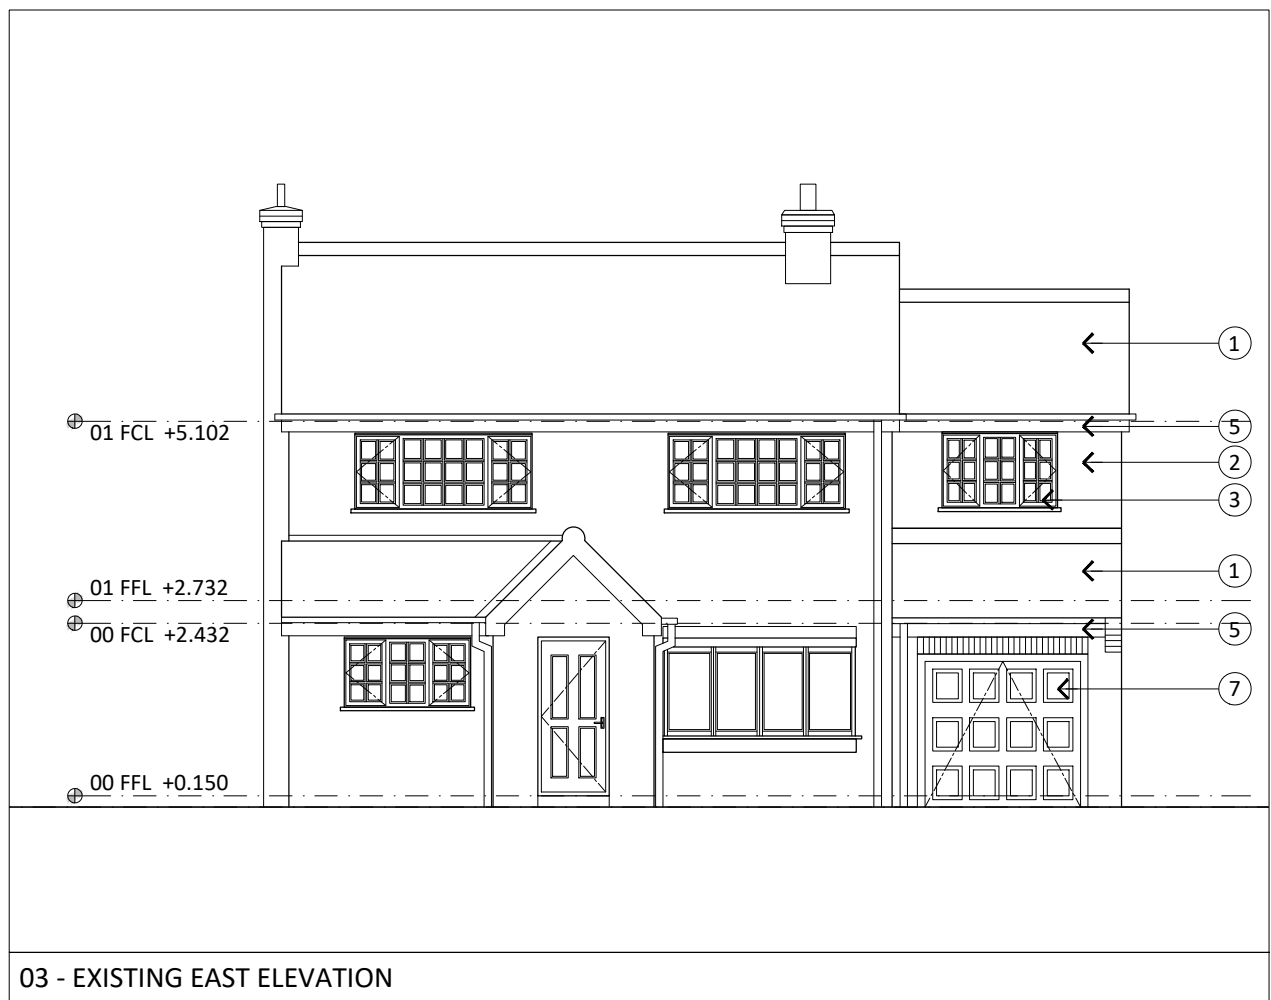

03 - EXISTING EAST ELEVATION

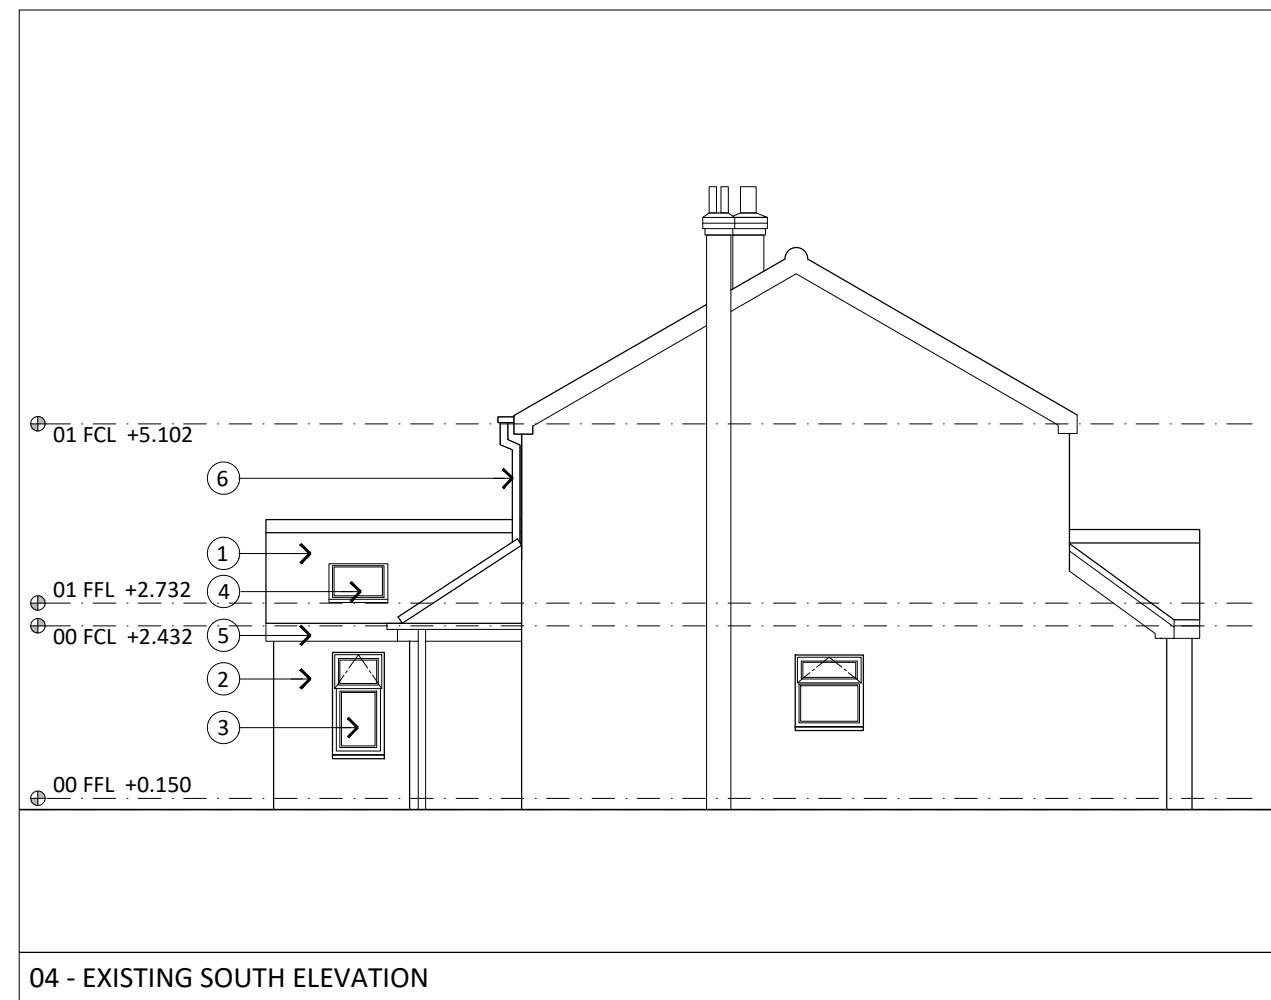

04 - EXISTING SOUTH ELEVATION

61 Mill Lane  
 Acaster Malbis

Existing Elevations

14.06.22 Planning

1:100 @ A3

