


EAST  
ELEVATIONS 1:100.

NORTH.

WEST

SOUTH.

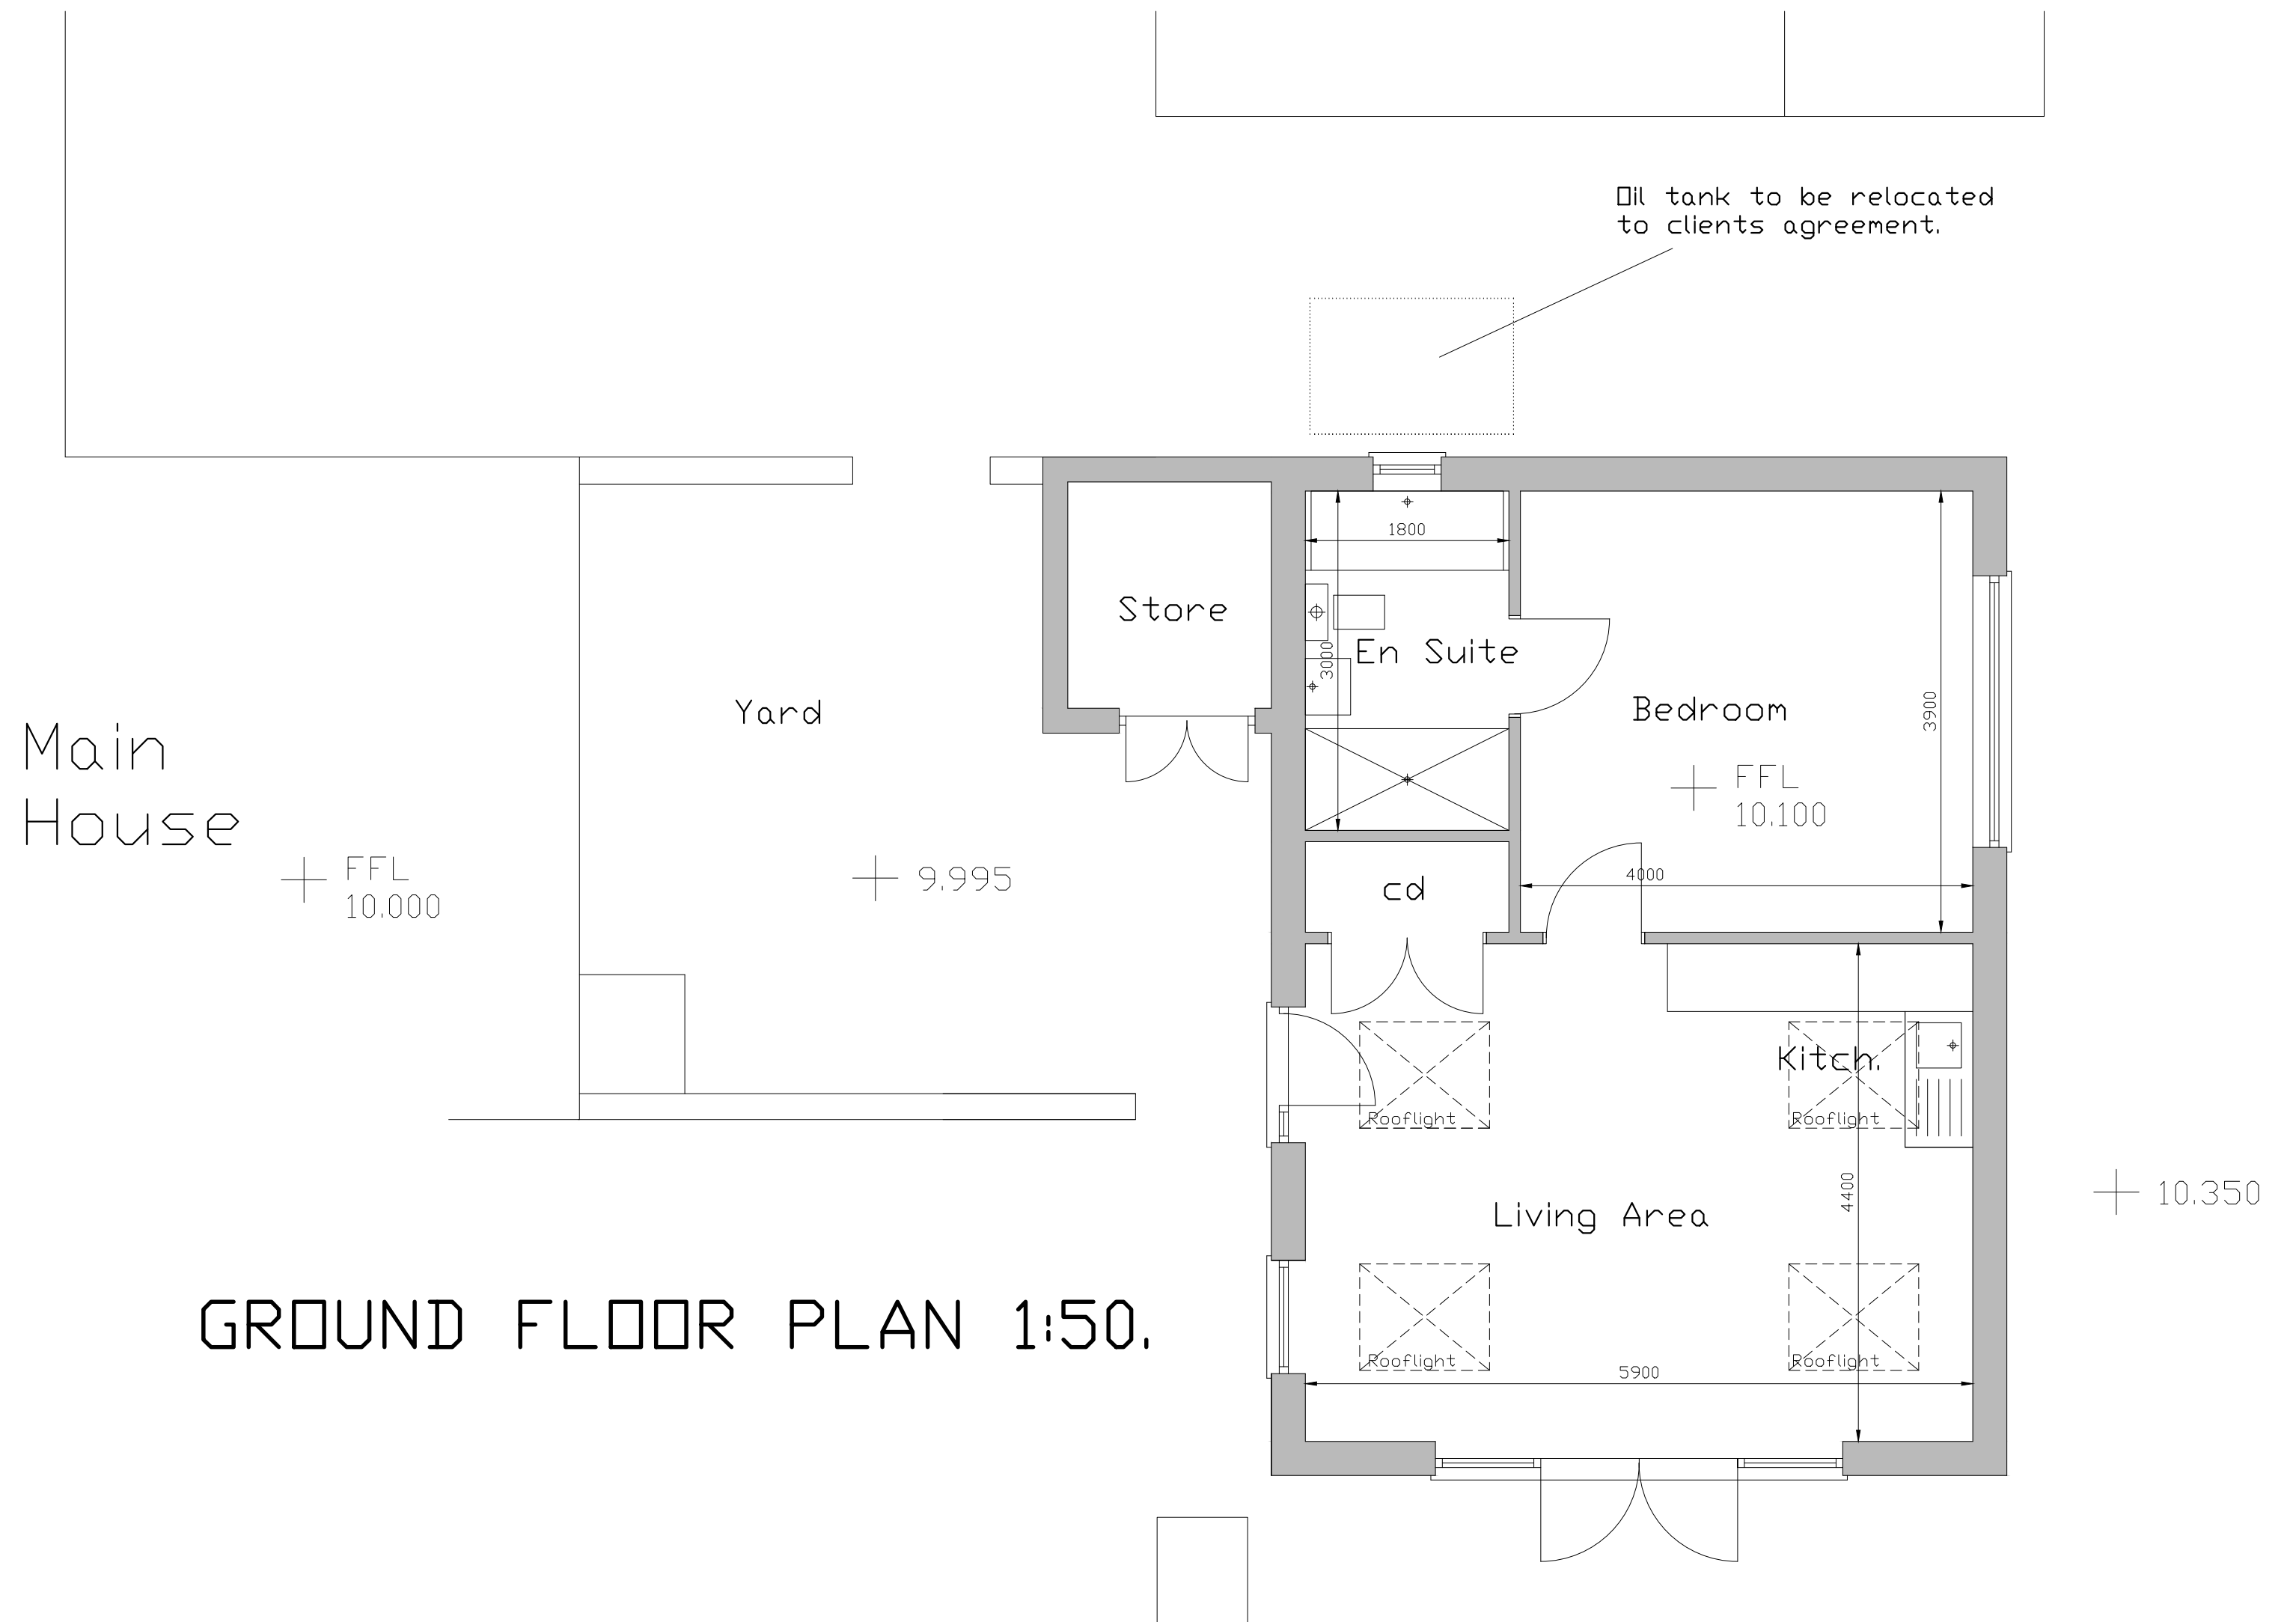

GROUND FLOOR PLAN 1:50.



FOR CONSTRUCTION PURPOSES: Drawings to be read in strict accordance with the specification. Measurements and levels to be checked on site by the Contractor prior to commencement of works. Any discrepancies to be referred to the designer.

**Matt Sturgeon Ltd.**

**BUILDING CONSULTANCY**

MONKEY PUZZLE · NURSERY LANE · NORTH WOOTTON  
KINGS LYNN · NORFOLK · PE30 3QB · 01553 670851

PROPOSED ANNEXE DWELLING  
OLD RECTORY  
BAGTHORPE .

PROPOSED:  
FLOOR PLAN AND ELEVATIONS.

JULY 2022

1569-05a.