



Ground Floor Plan

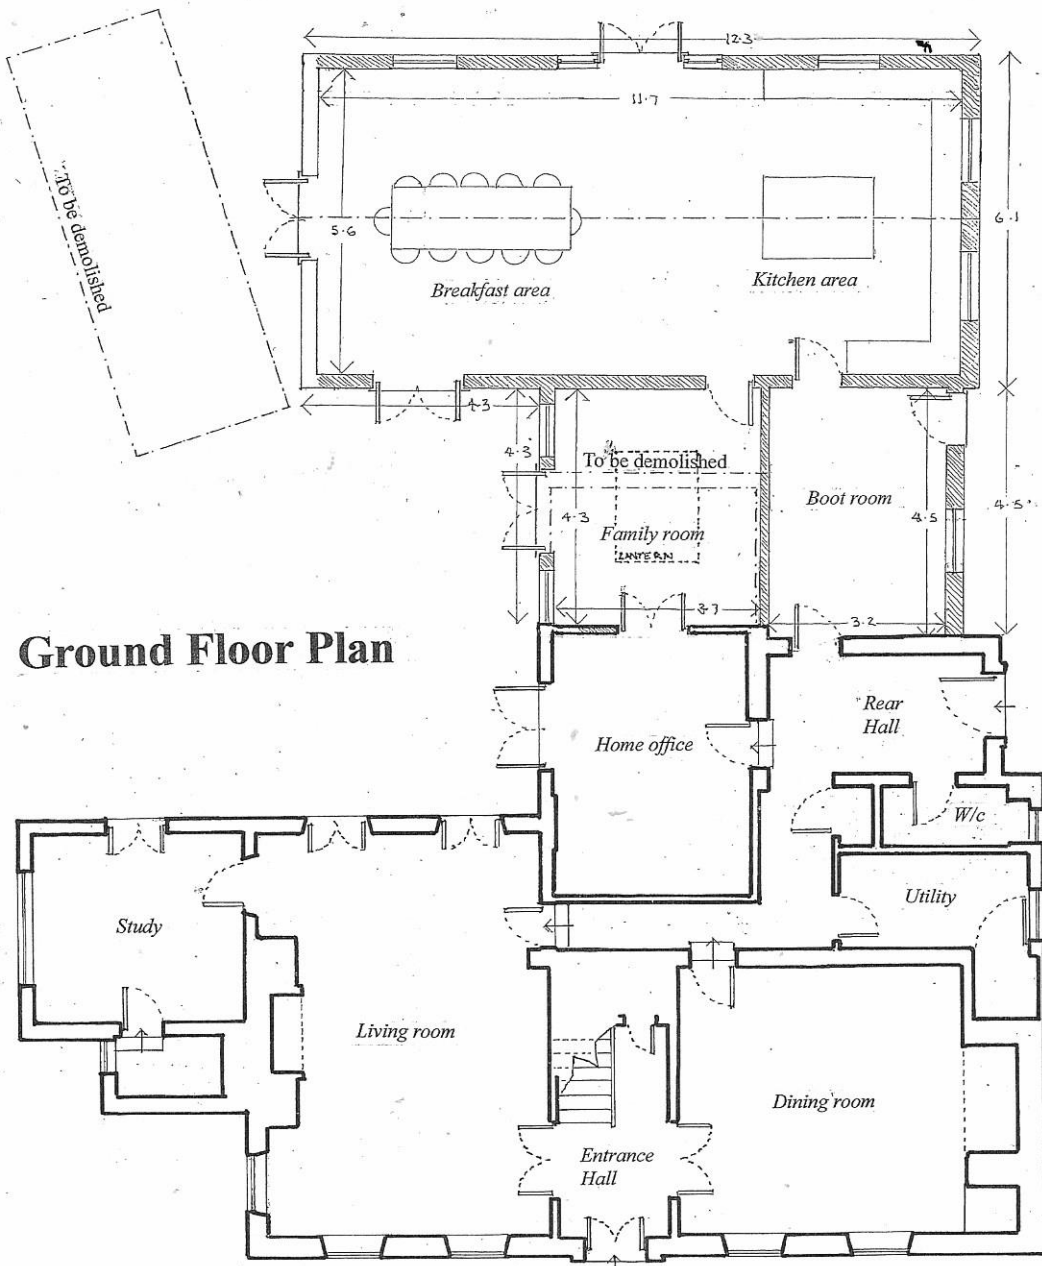

Client: Mr & Mrs Bingham	
Site: Newnham Green Farm Newnham RG27 9AH	
Project: Demolition of outbuilding and erection of single storey rear extension	
Title: Proposed Floor plan	
Scale: 1/100	Date: June 2022
Dwg No: NG/22/02	Revision:
Drawn by: FJD	
 F J Dowling <small>Architects</small> <small>Consultants & Design Engineers</small> Boscombe House Ford Street Thetford Norfolk IP24 2EP Tel: 01842 763469 Mobile: 07857 714854 dowlingfrank@hotmail.com	

Scale: 1/100

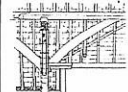

Newnham Green Farm