
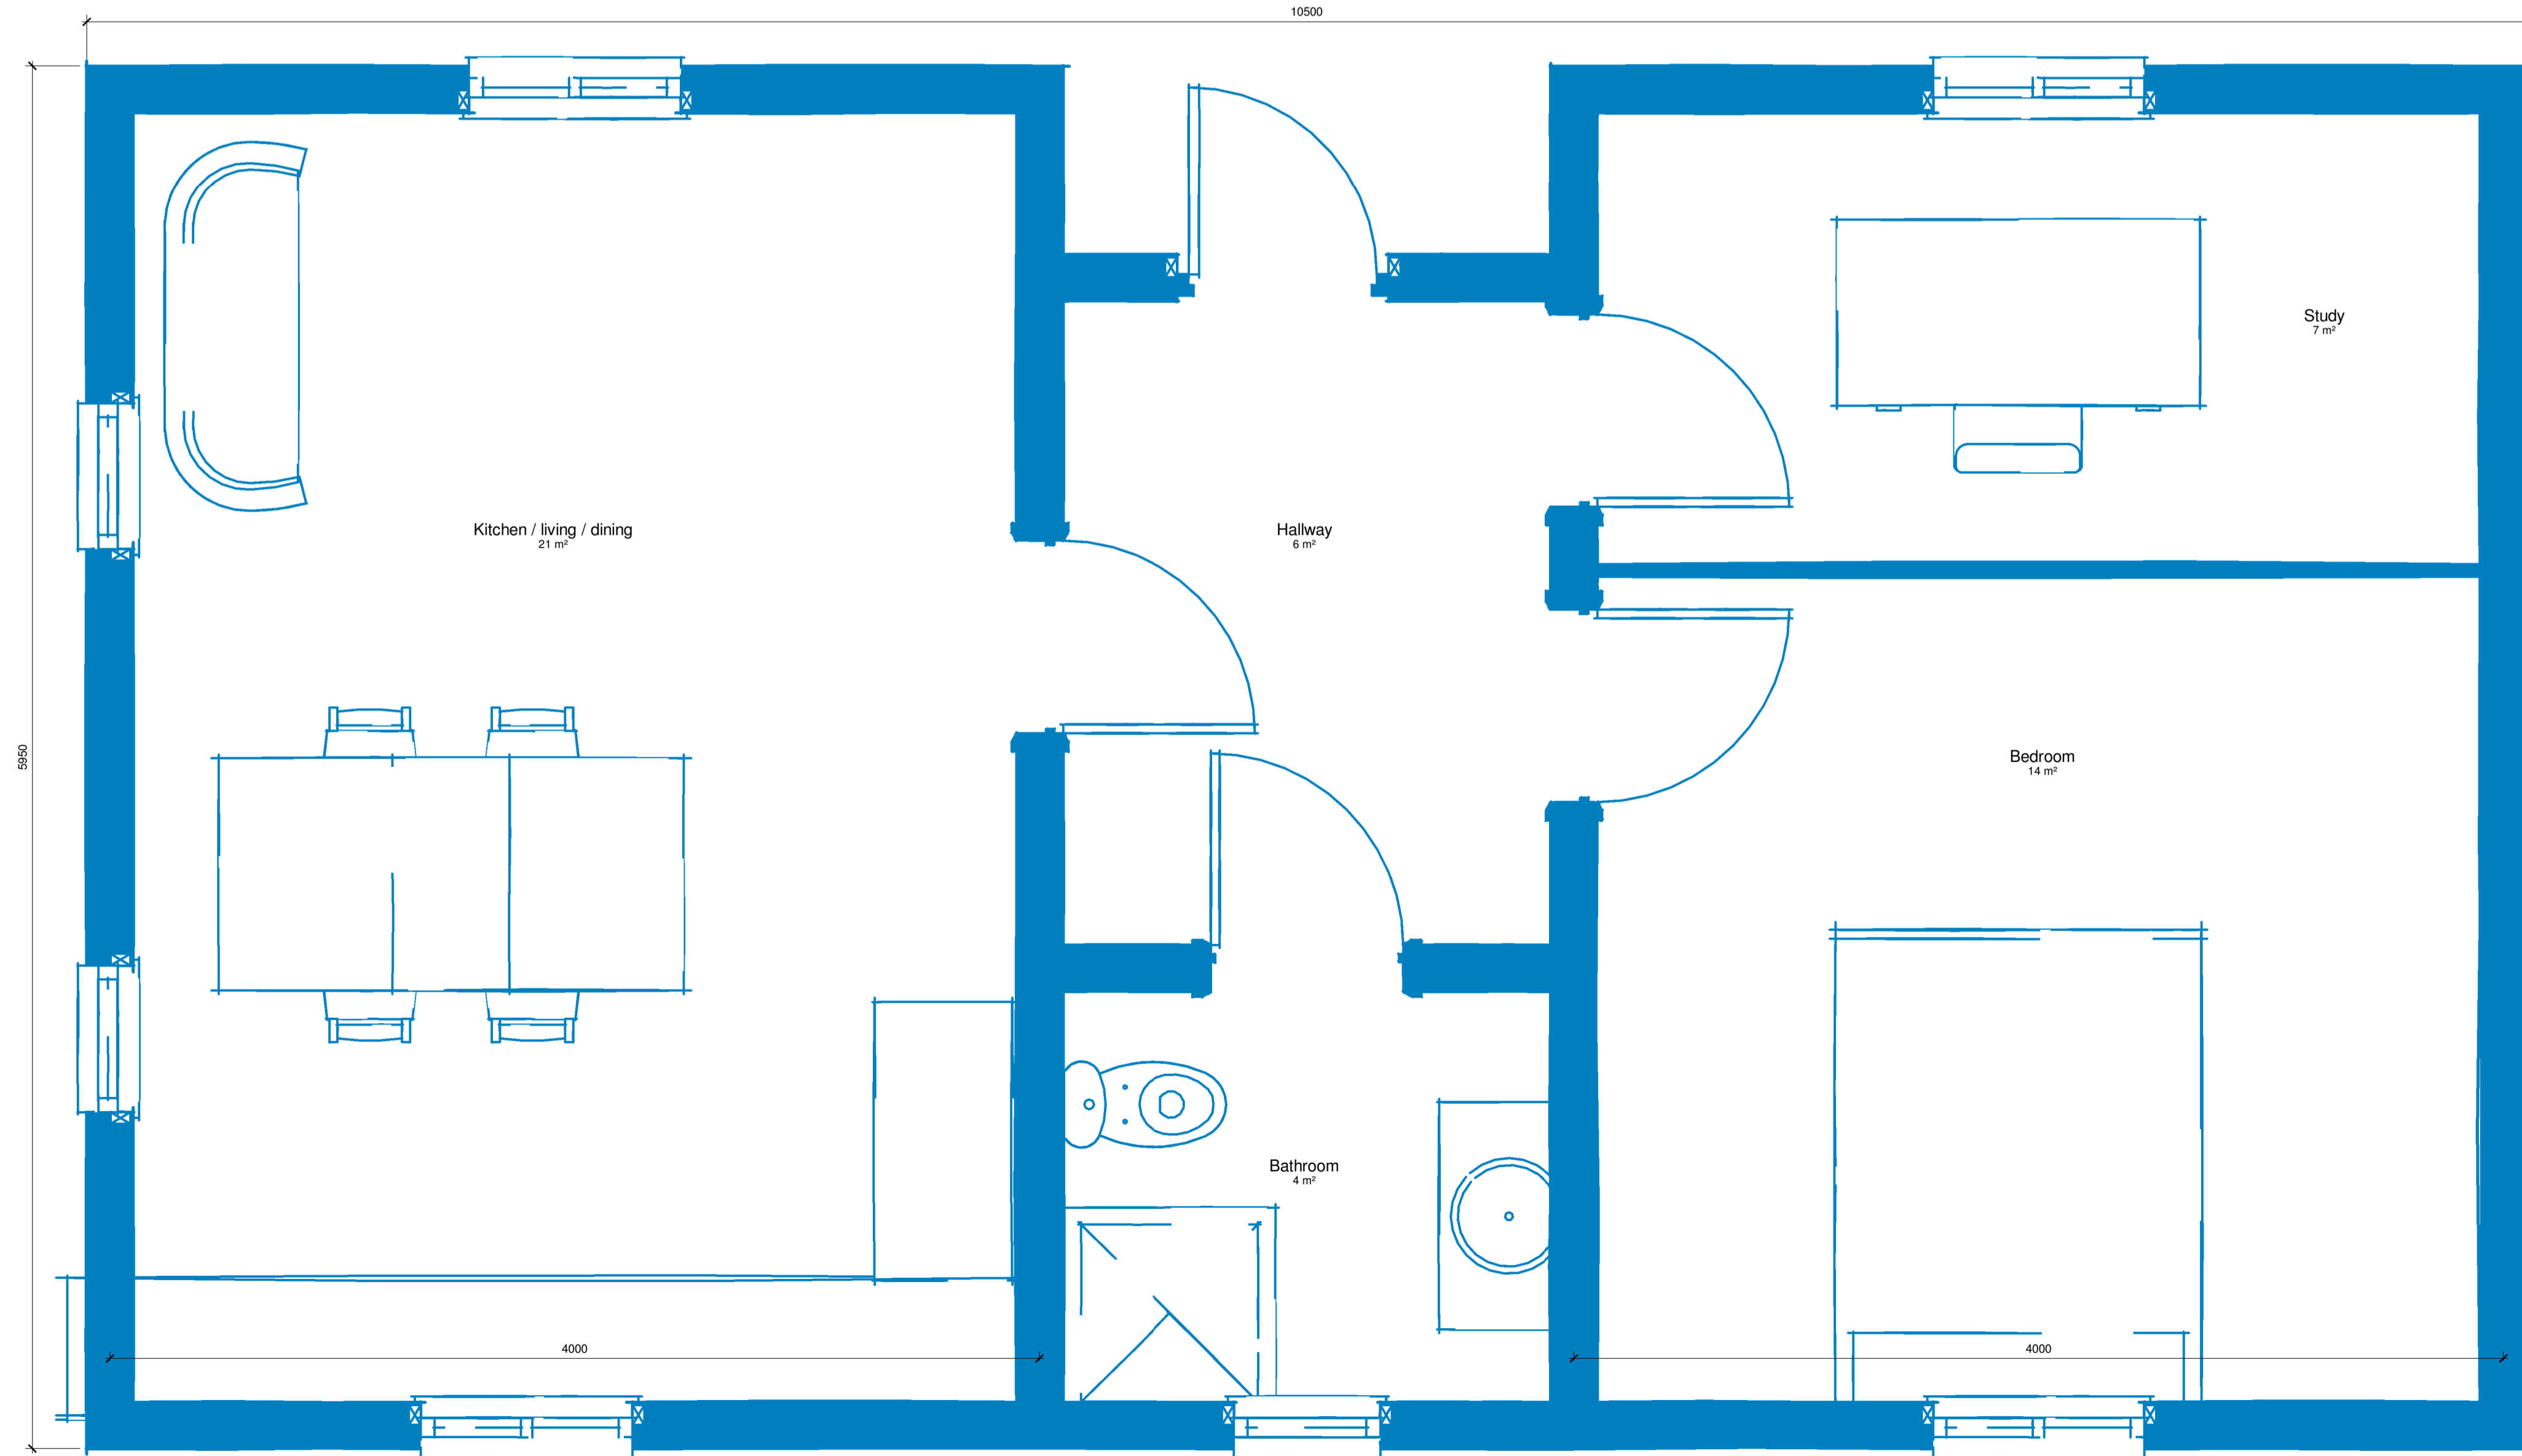


Elevations-Scale-1:50

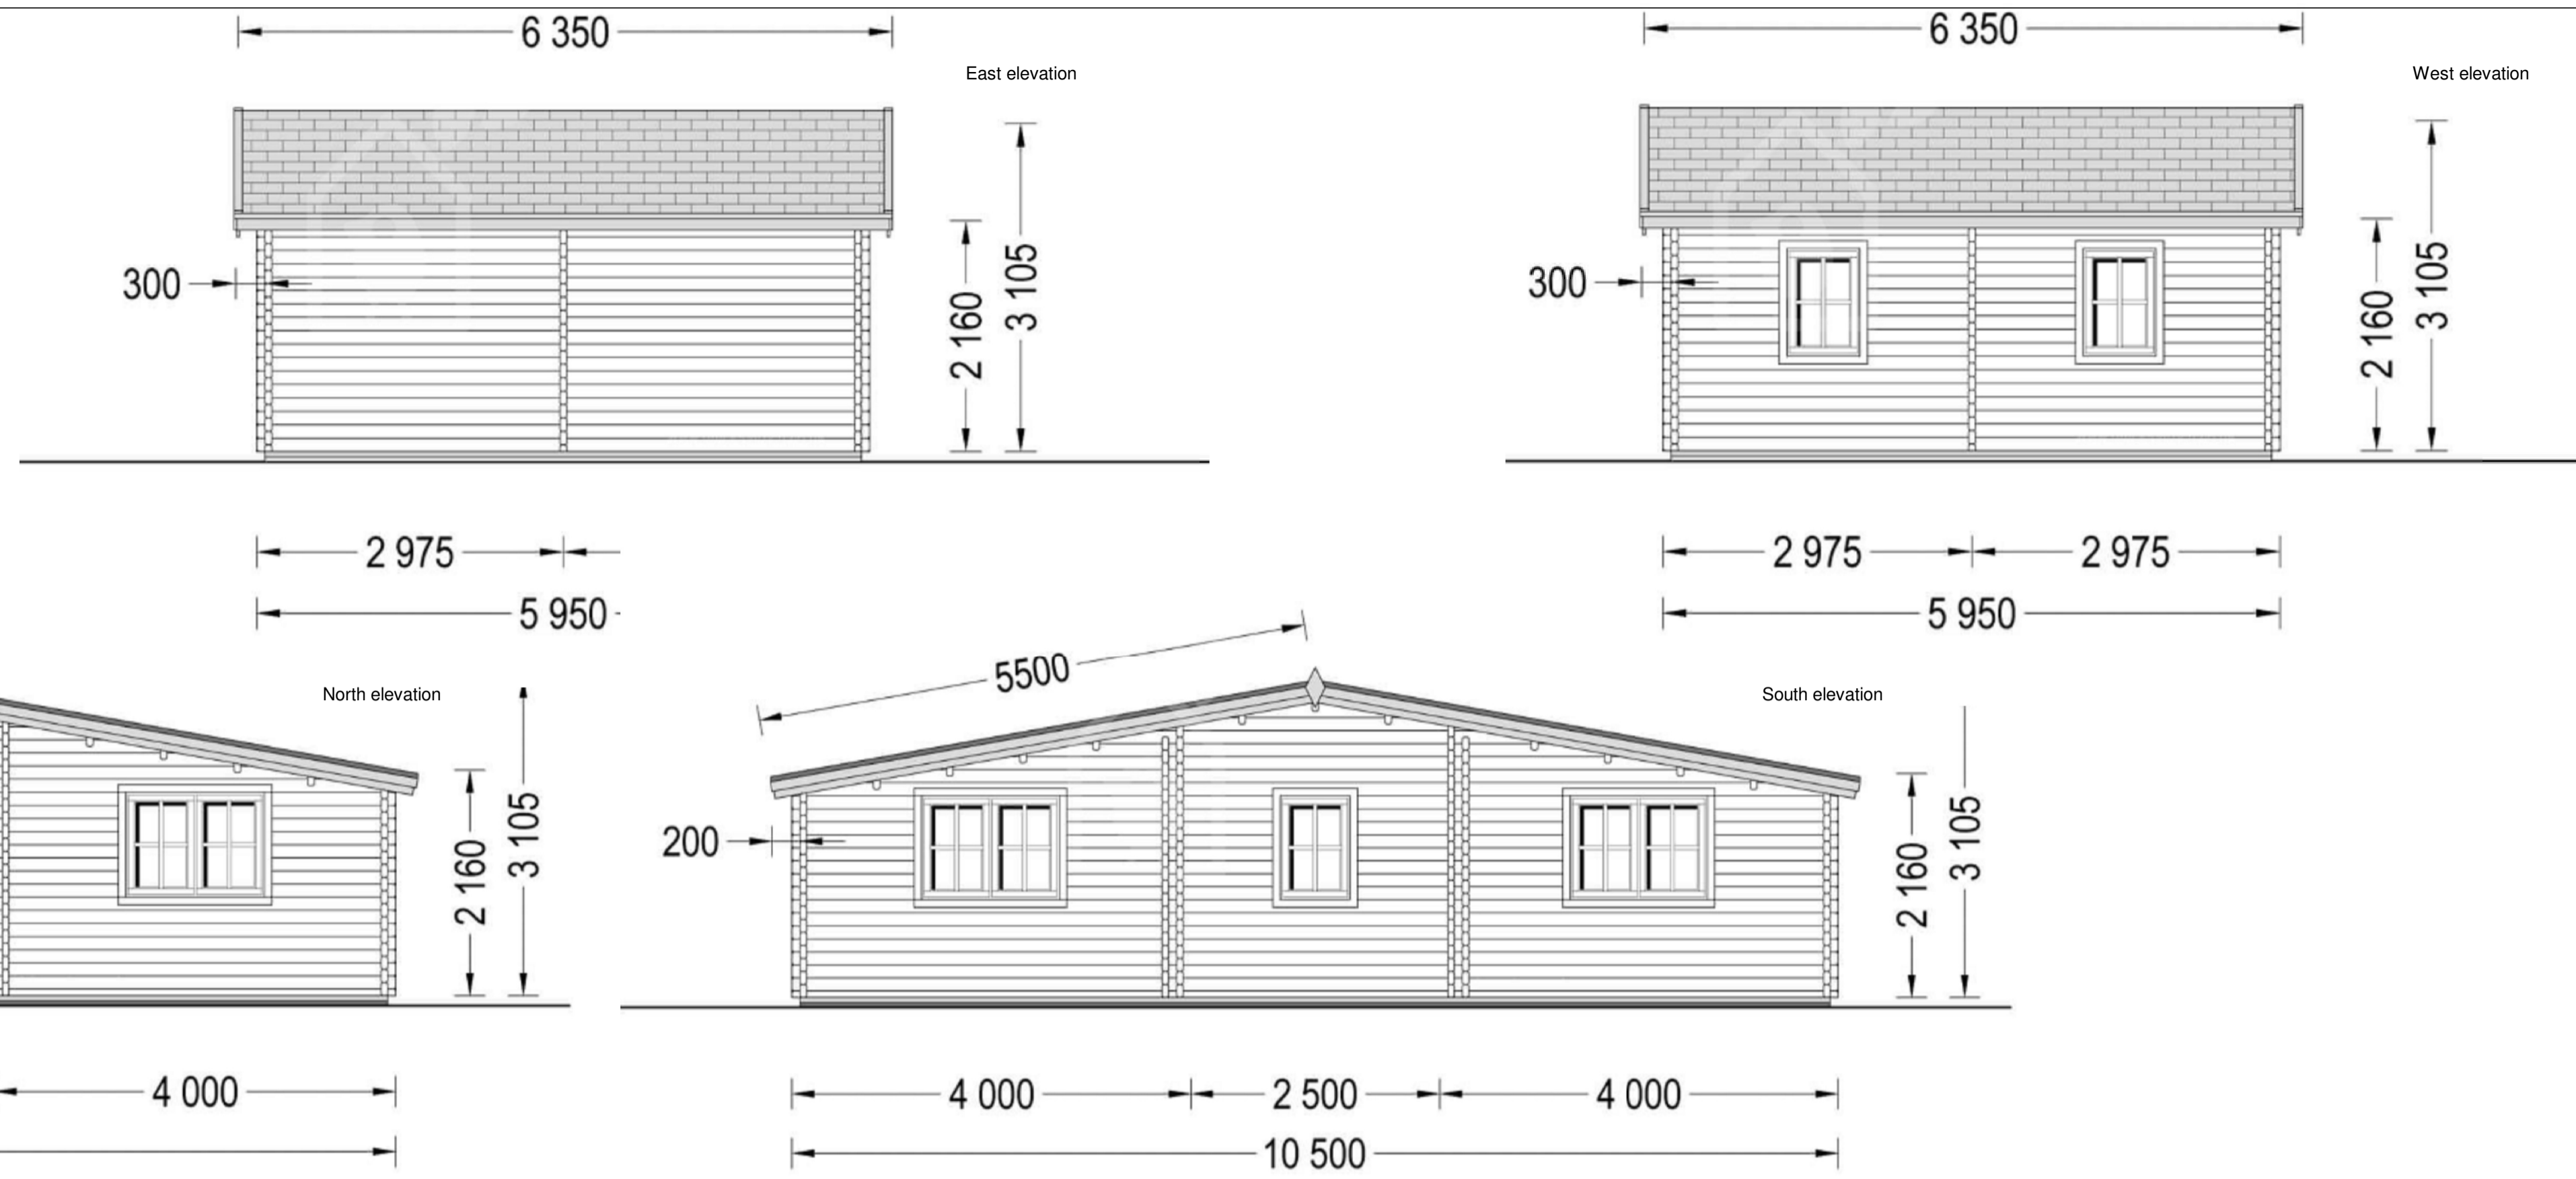

1 Proposed Ground Floor Level  
1 : 20

**CARLYON.**  
ARCHITECTURE

Carlyon Architecture  
Phone: 07795662448  
E-mail: will@carlyonarchitecture.co.uk

Note:  
The contractor is to check and verify all dimensions on site before starting work and report any omissions or errors.  
  
This drawing is to be read in conjunction with all relevant consultants and specialists drawings.

No.	Description	Date

**Annex at Park Cottage**

**Proposed Plans**

Project number	PC01
Date	06/09/2022
Drawn by	WS
Checked by	WJS

**A1-10**

Scale	1 : 20
-------	--------