



BLOCK PLAN

PLAY FRAME WEB LINK:
<https://www.rainbowplay.com/castle/circus-castle-pkg-iii-loaded/>

Circus Castle Pkg III Loaded (9D)


[Request A Quote >](#) [Customize This Playset >](#)

Compare

Specs

Weight	1,080 lbs.
Dimensions	27' x 11.5' x 11'
Deck Height	5'
Deck Size	4' x 6'
Sq. Feet	24 sq. ft
Swing Beam Height	8'
Slide Length	10' Safety Scoop
Headroom	6'

PLAY FRAME SPECIFICATION

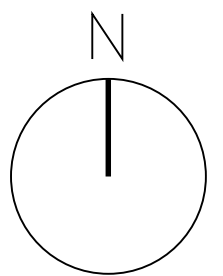

D902
 SCALE 1:500@A3
 DATE JUNE 2021

Property at:
 13 EASTCOTE Lane
 Hampton In Arden
 B92 0AS