

# MANTON

BUILDING CONTRACTORS

New Single Storey Building  
Cheswick Green Primary School  
Cheswick Way, Shirley  
Solihull B90 4HG


Site, Fire and Traffic Management Plan

Aug 2022

Issue 2

## Notes

- The current version of the CLC's Covid-19 SOP guidance must be adhered to at all times.
- Delivery drivers to contact site 60 minutes prior to arrival.
- No deliveries allowed on school days between the following times:
  - 08.30 to 09.30 and 15.00 to 16.30
- Strictly 5mph speed limit and accompanied by banksman.
- SFTMP to be updated/amended, as works progress/as necessary.

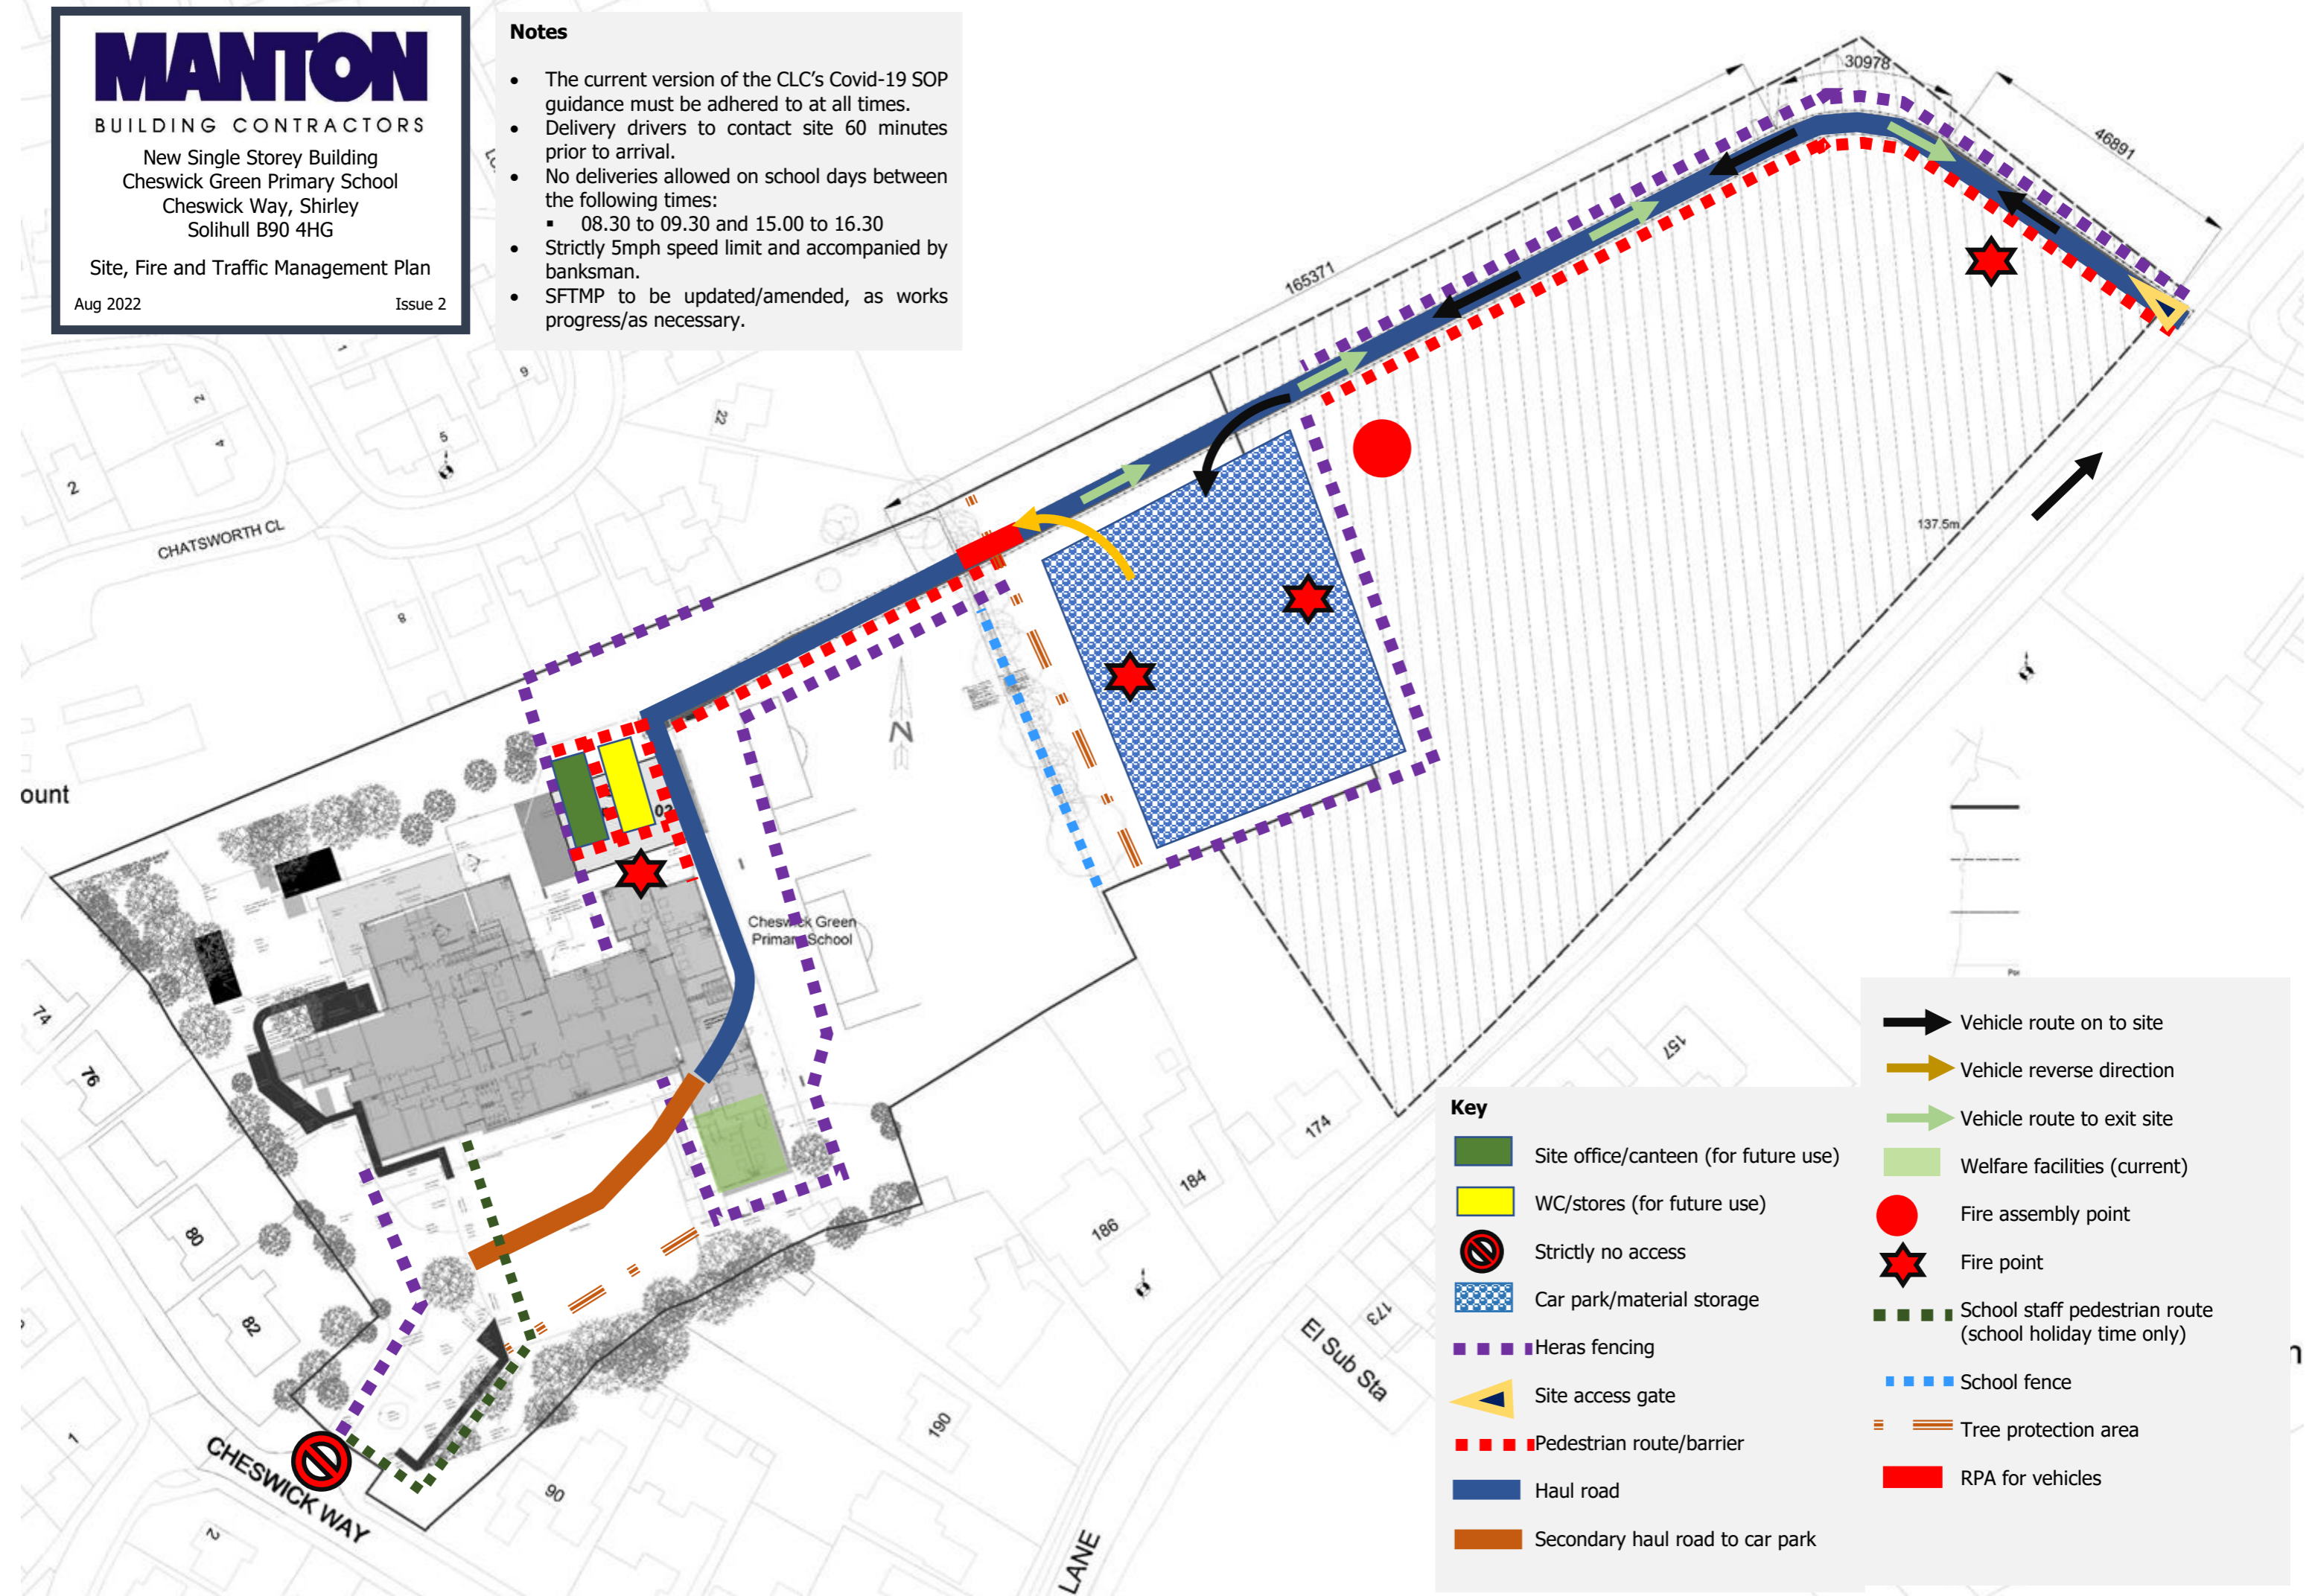

## Key

- |  |                                      |  |  |
|--|--------------------------------------|--|--|
|  | Site office/canteen (for future use) |  | Vehicle route to exit site                               |
|  | WC/stores (for future use)           |  | Fire assembly point                                      |
|  | Strictly no access                   |  | Fire point   |
|  | Car park/material storage            |  | School staff pedestrian route (school holiday time only) |
|  | Heras fencing                        |  | School fence   |
|  | Site access gate                     |  | Tree protection area                                     |
|  | Pedestrian route/barrier             |  | RPA for vehicles   |
|  | Haul road                            |  |  |
|  | Secondary haul road to car park      |  |  |

Vehicle route on to site

Vehicle reverse direction

Vehicle route to exit site

Welfare facilities (current)

Fire assembly point

Fire point

School staff pedestrian route (school holiday time only)

School fence

Tree protection area

RPA for vehicles