

# MANTON


BUILDING CONTRACTORS

New Single Storey Building  
Cheswick Green Primary School  
Cheswick Way, Shirley  
Solihull B90 4HG

Site, Fire and Traffic Management Plan

July 2022

Issue 1

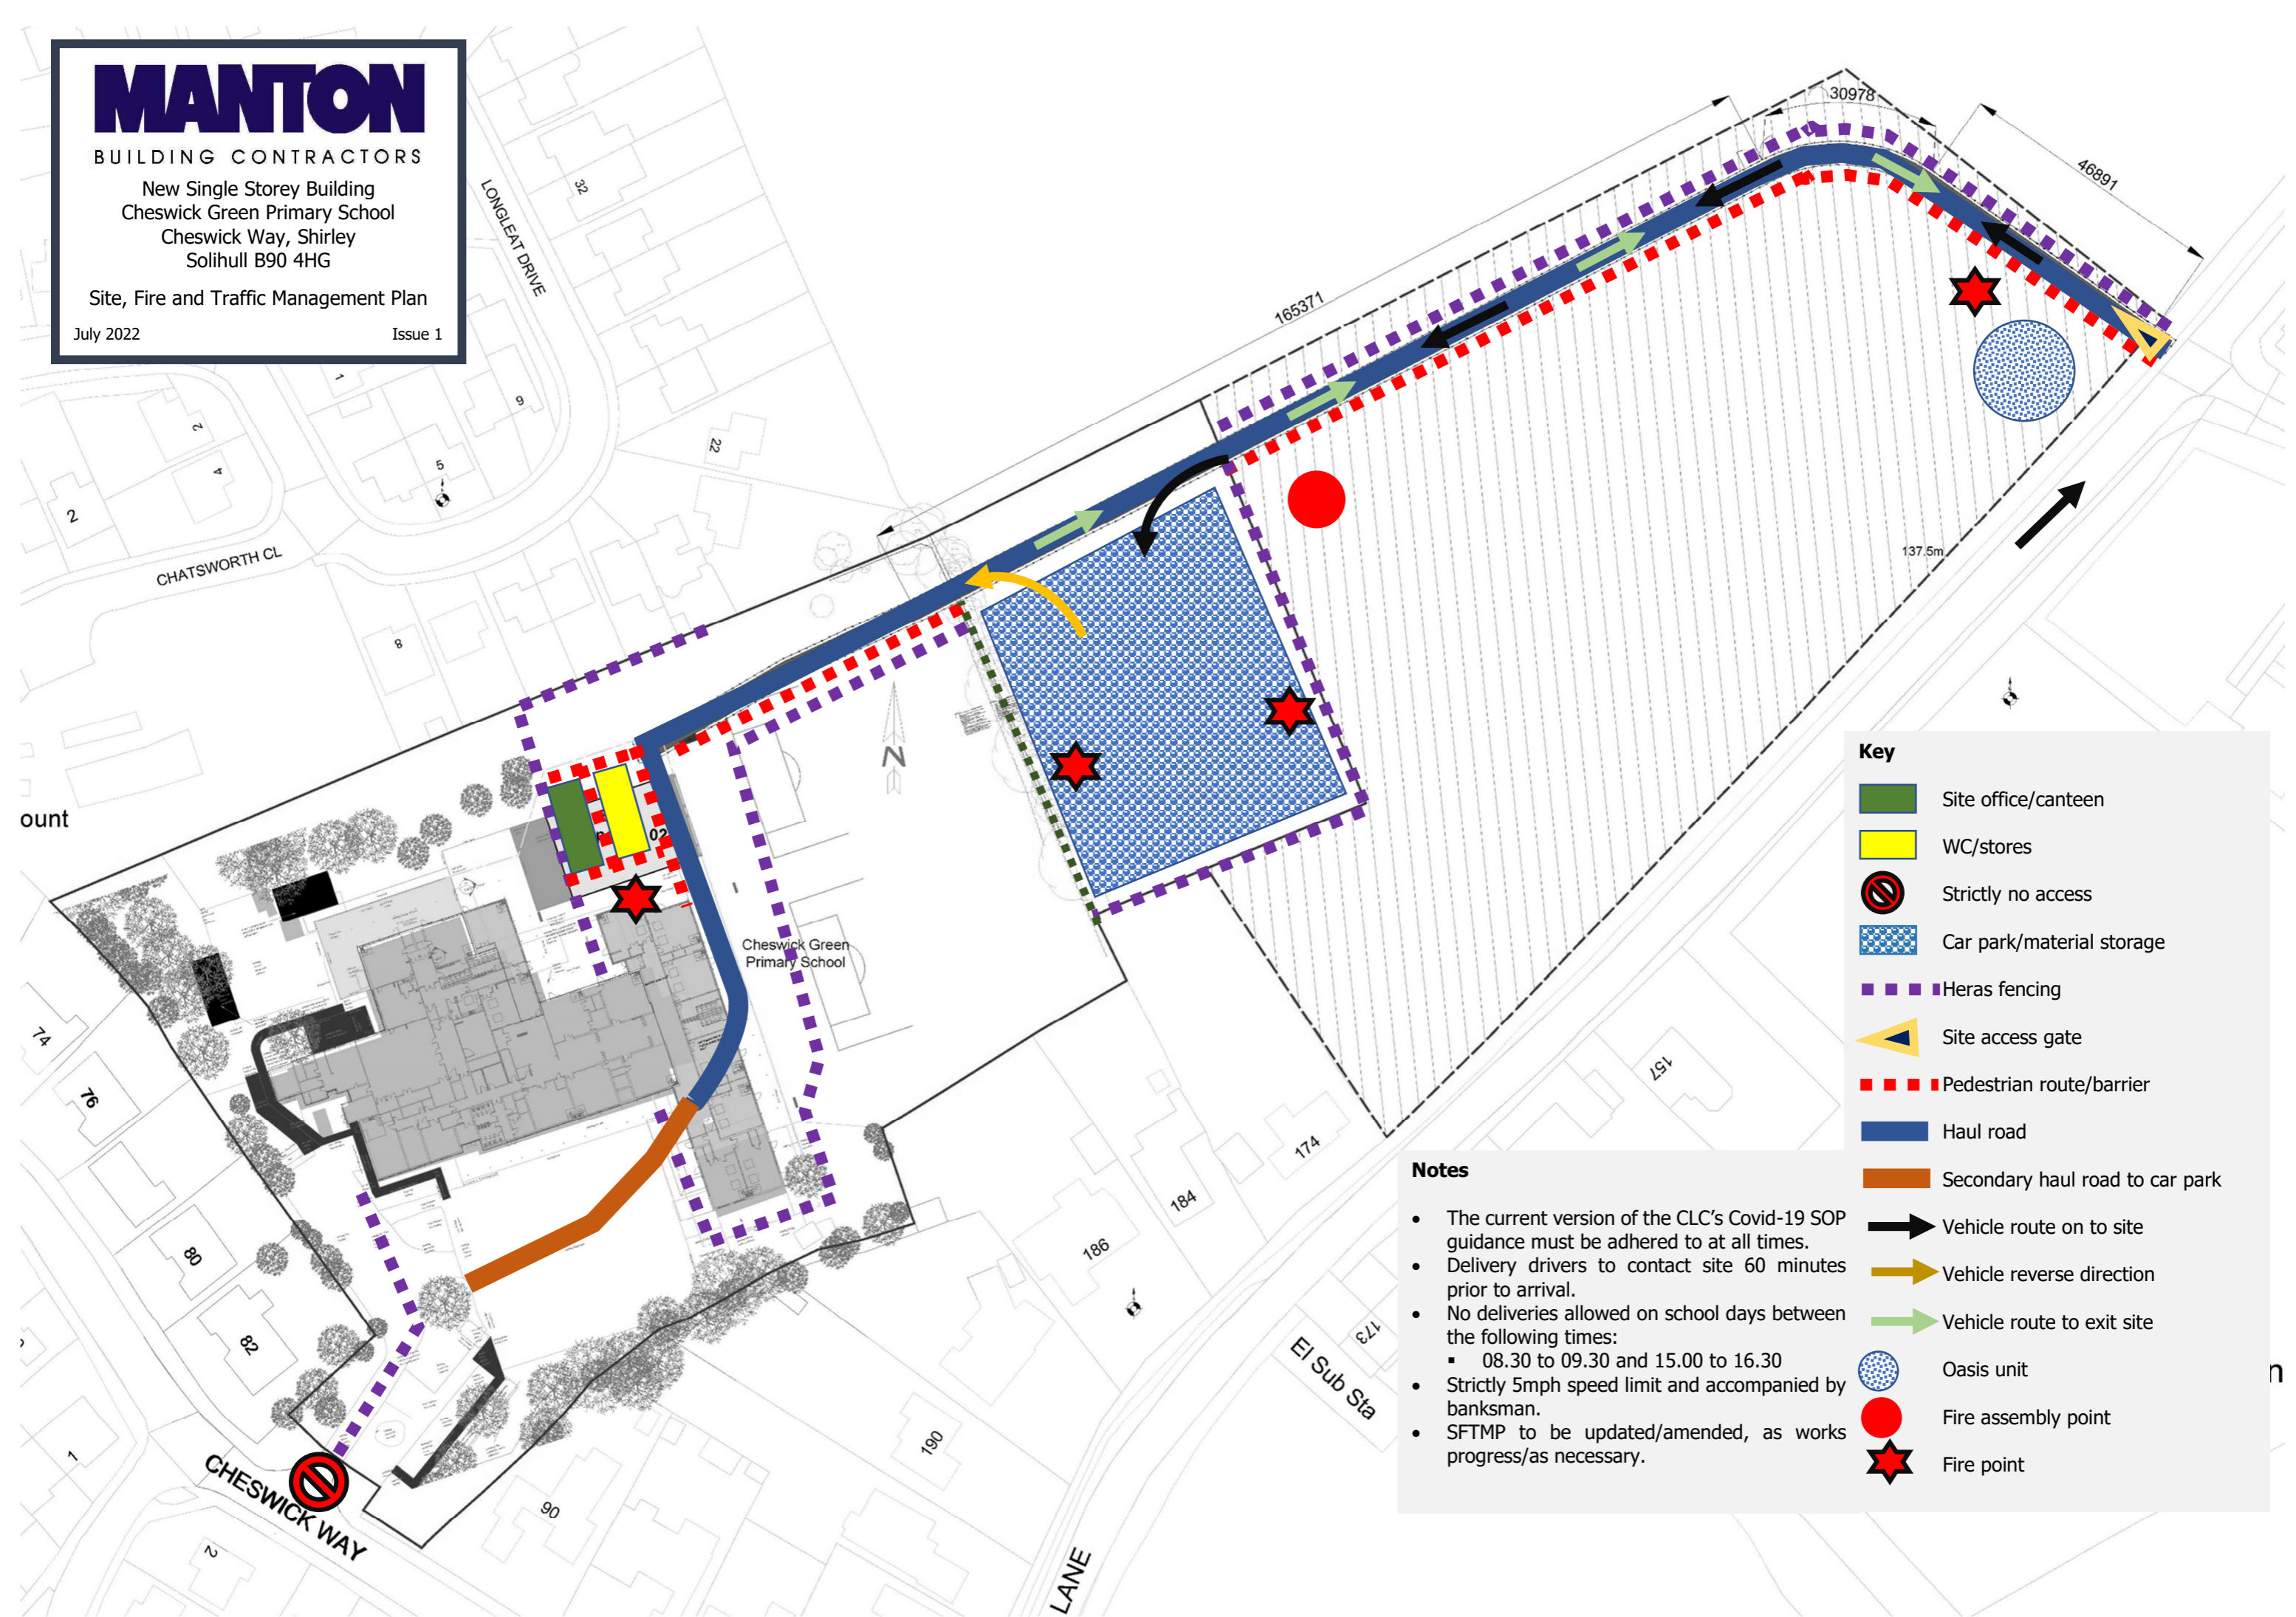

**Key**

- Site office/canteen
- WC/stores
- Strictly no access
- Car park/material storage
- Heras fencing
- Site access gate
- Pedestrian route/barrier
- Haul road
- Secondary haul road to car park
- Vehicle route on to site
- Vehicle reverse direction
- Vehicle route to exit site
- Oasis unit
- Fire assembly point
- Fire point

- Notes**
- The current version of the CLC's Covid-19 SOP guidance must be adhered to at all times.
  - Delivery drivers to contact site 60 minutes prior to arrival.
  - No deliveries allowed on school days between the following times:
    - 08.30 to 09.30 and 15.00 to 16.30
  - Strictly 5mph speed limit and accompanied by banksman.
  - SFTMP to be updated/amended, as works progress/as necessary.