




GENERAL NOTES  
 1. Any discrepancies found between this drawing and other documents should be referred to immediately  
 2. This drawing should be removed from currency immediately after a revised version is issued  
 3. All dimensions in millimetres  
 This drawing and its subject matter are the confidential property of Max Design and shall not be copied, reproduced, used or disclosed to others without their prior written authority.

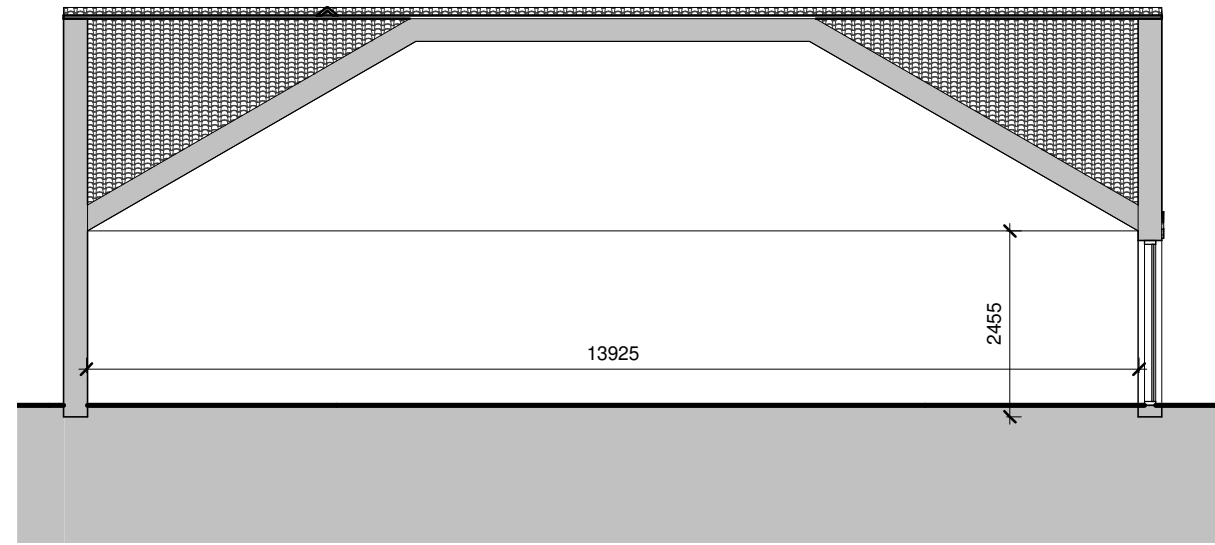

**1** Section 1 PP-12  
 1 : 100

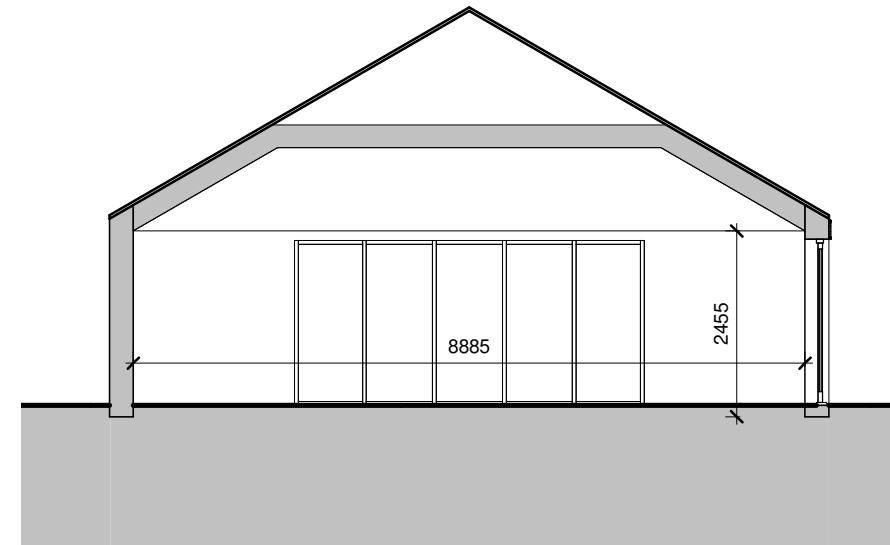

**2** Section 2 PP-12  
 1 : 100

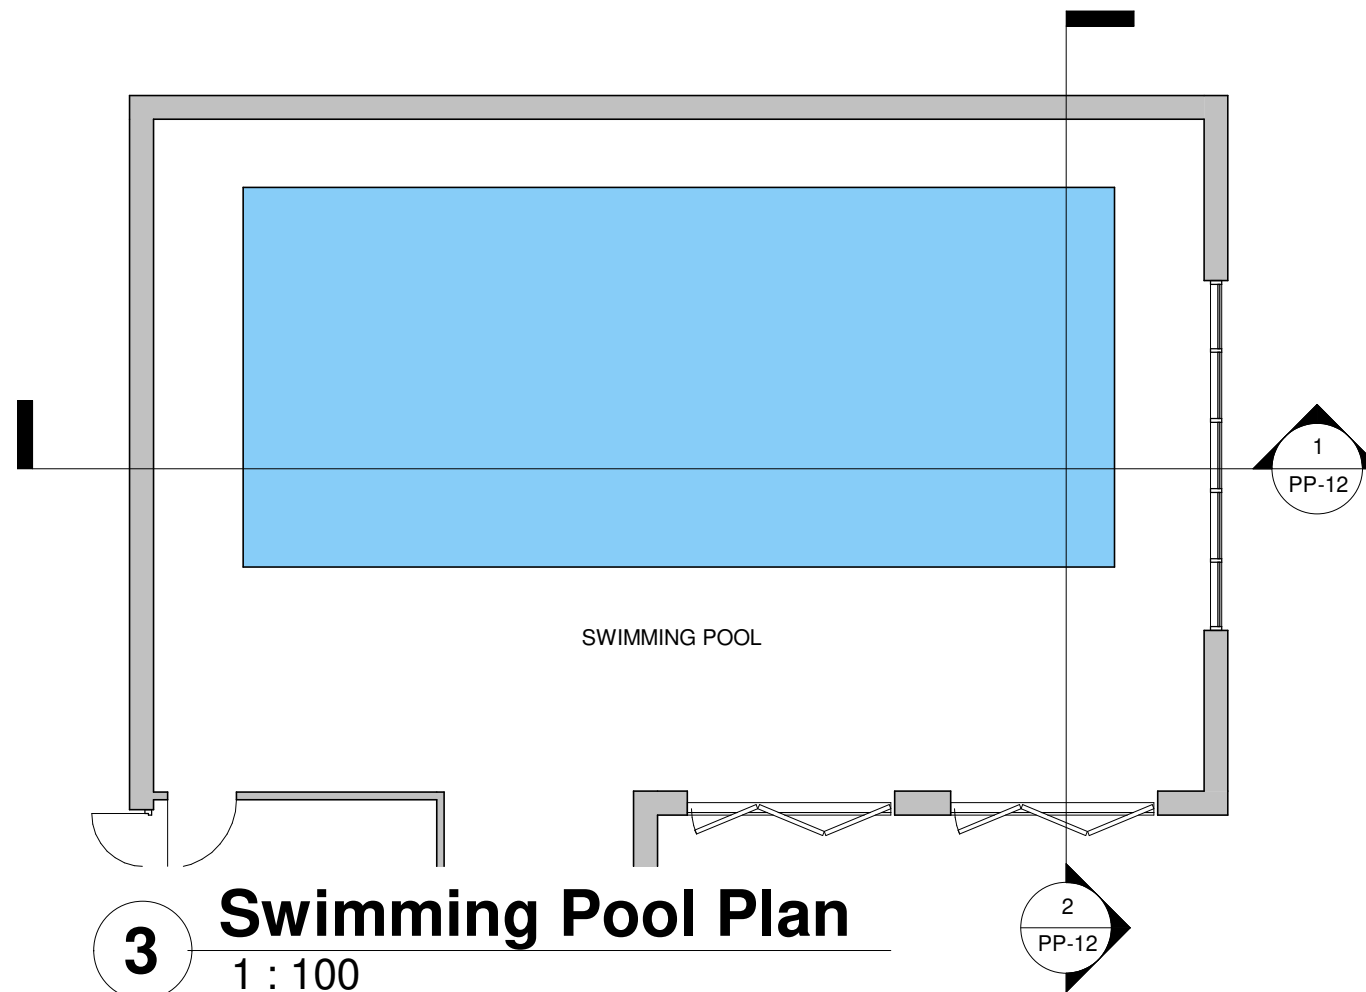

**3** Swimming Pool Plan  
 1 : 100

Rev.	Date.	Reason for issue.	Issued by.
<b>Revision Schedule</b>			

<b>MaxDesign</b> 			
Project <b>Booth Pool and Portico</b>			
Drawing Title <b>Swimming Pool Sections</b>			
Date : 09/15/21	Sheet size: A3	Scale : 1 : 100	
Drawn : Designer	Drawing No.	Revision	
Checked : Checker	<b>1616. PP-12</b>		