


1 10 Ground Floor Plan Existing
1 : 100

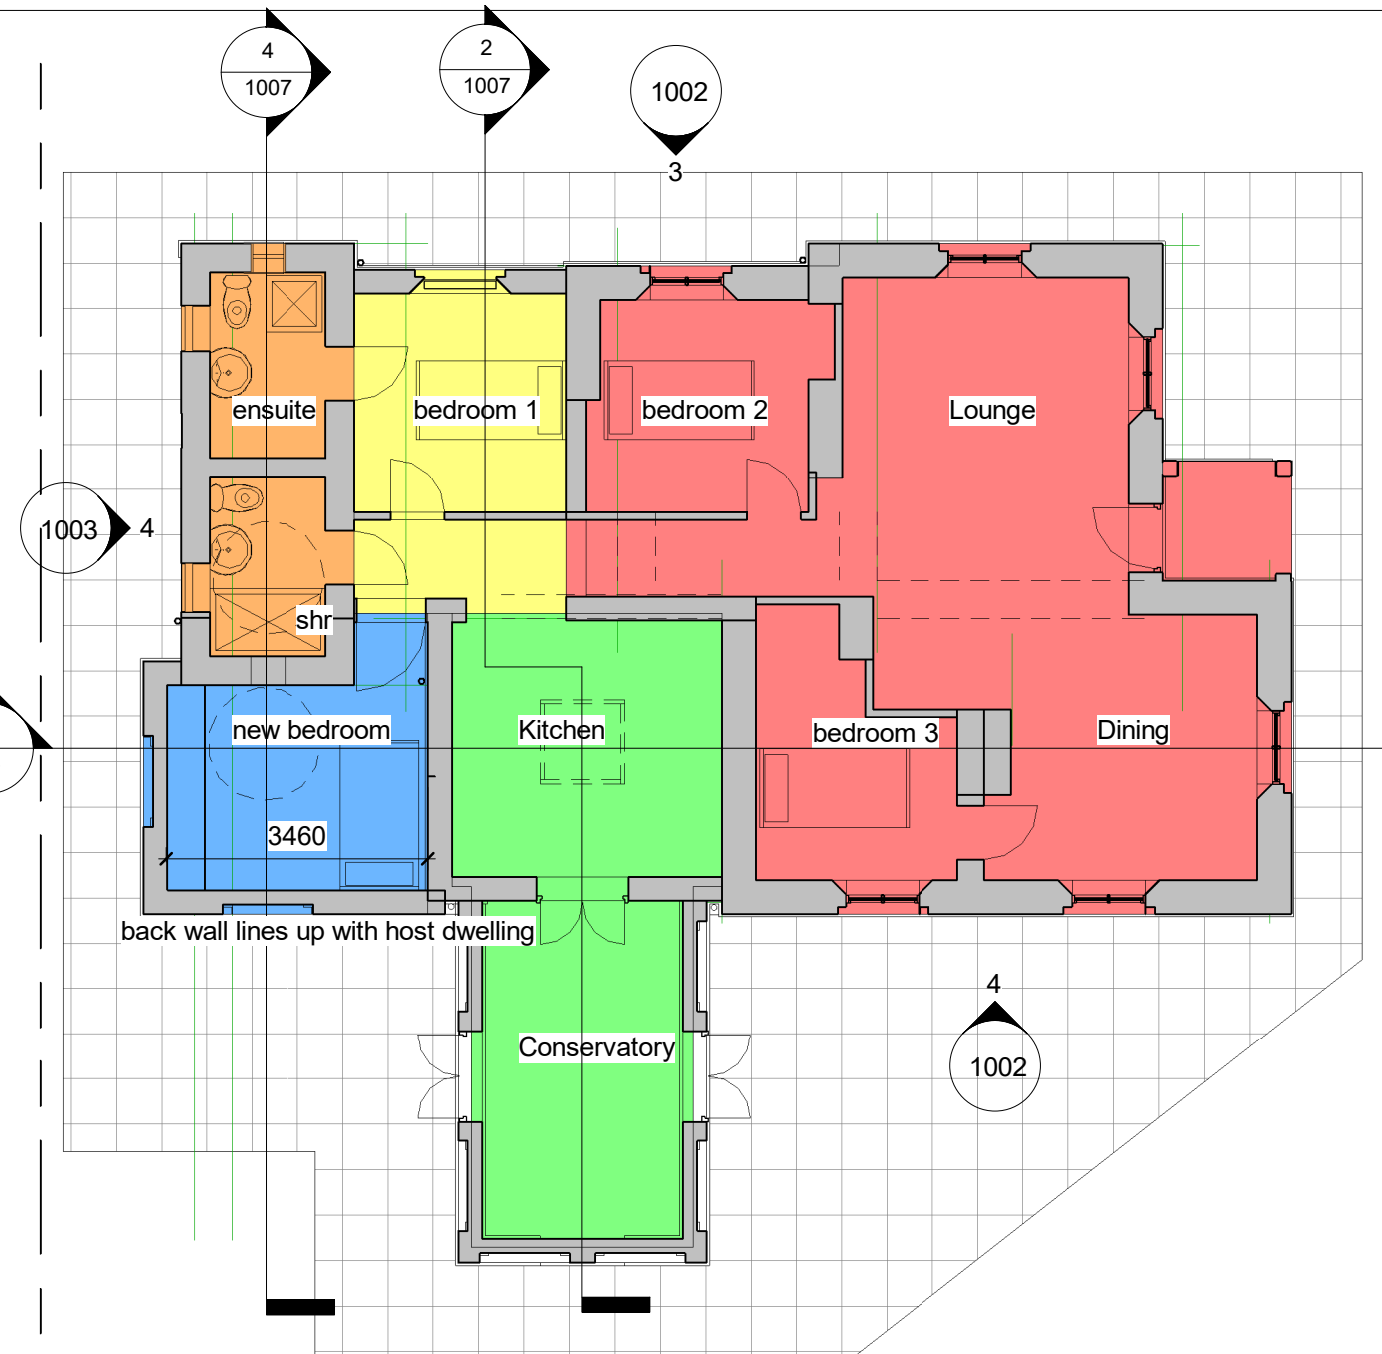

2 10 Ground Floor Plan Proposed
1 : 100

THIS DRAWING AND CAD DATA THEREIN IS PROTECTED BY COPYRIGHT AND MUST NOT BE COPIED OR REPRODUCED WITHOUT THE WRITTEN CONSENT OF OWLarchitecture.com

NO DIMENSIONS ARE TO BE SCALED FROM THIS DRAWING. USE FIGURED DIMENSIONS ONLY. ALL DIMENSIONS AND SIZES ARE TO BE CHECKED ON SITE AND ANY DISCREPANCIES REPORTED TO THE ARCHITECT PRIOR TO INITIATION OF ANY WORKS.

No
Job Name
Fox Residence
The Lodge LS26 8AG
Newsham Green Road
Drawing Title
Ground Floor Plans

Status
v4.2
Sheet By
Revit2020
Job Number
1747
Drawing Number
1001
Issued Date
21/06/2022
Scale at A3 - double scale at A1
1 : 100

Mob 0771 898 6000
Alwoodley
Leeds
West Yorkshire
OWLarchitecture.com