


Drawings are for L.A. approval only and do not constitute construction drawings.  
All dimensions to be checked on site before works commence.  
Agent to be advised of any discrepancies.

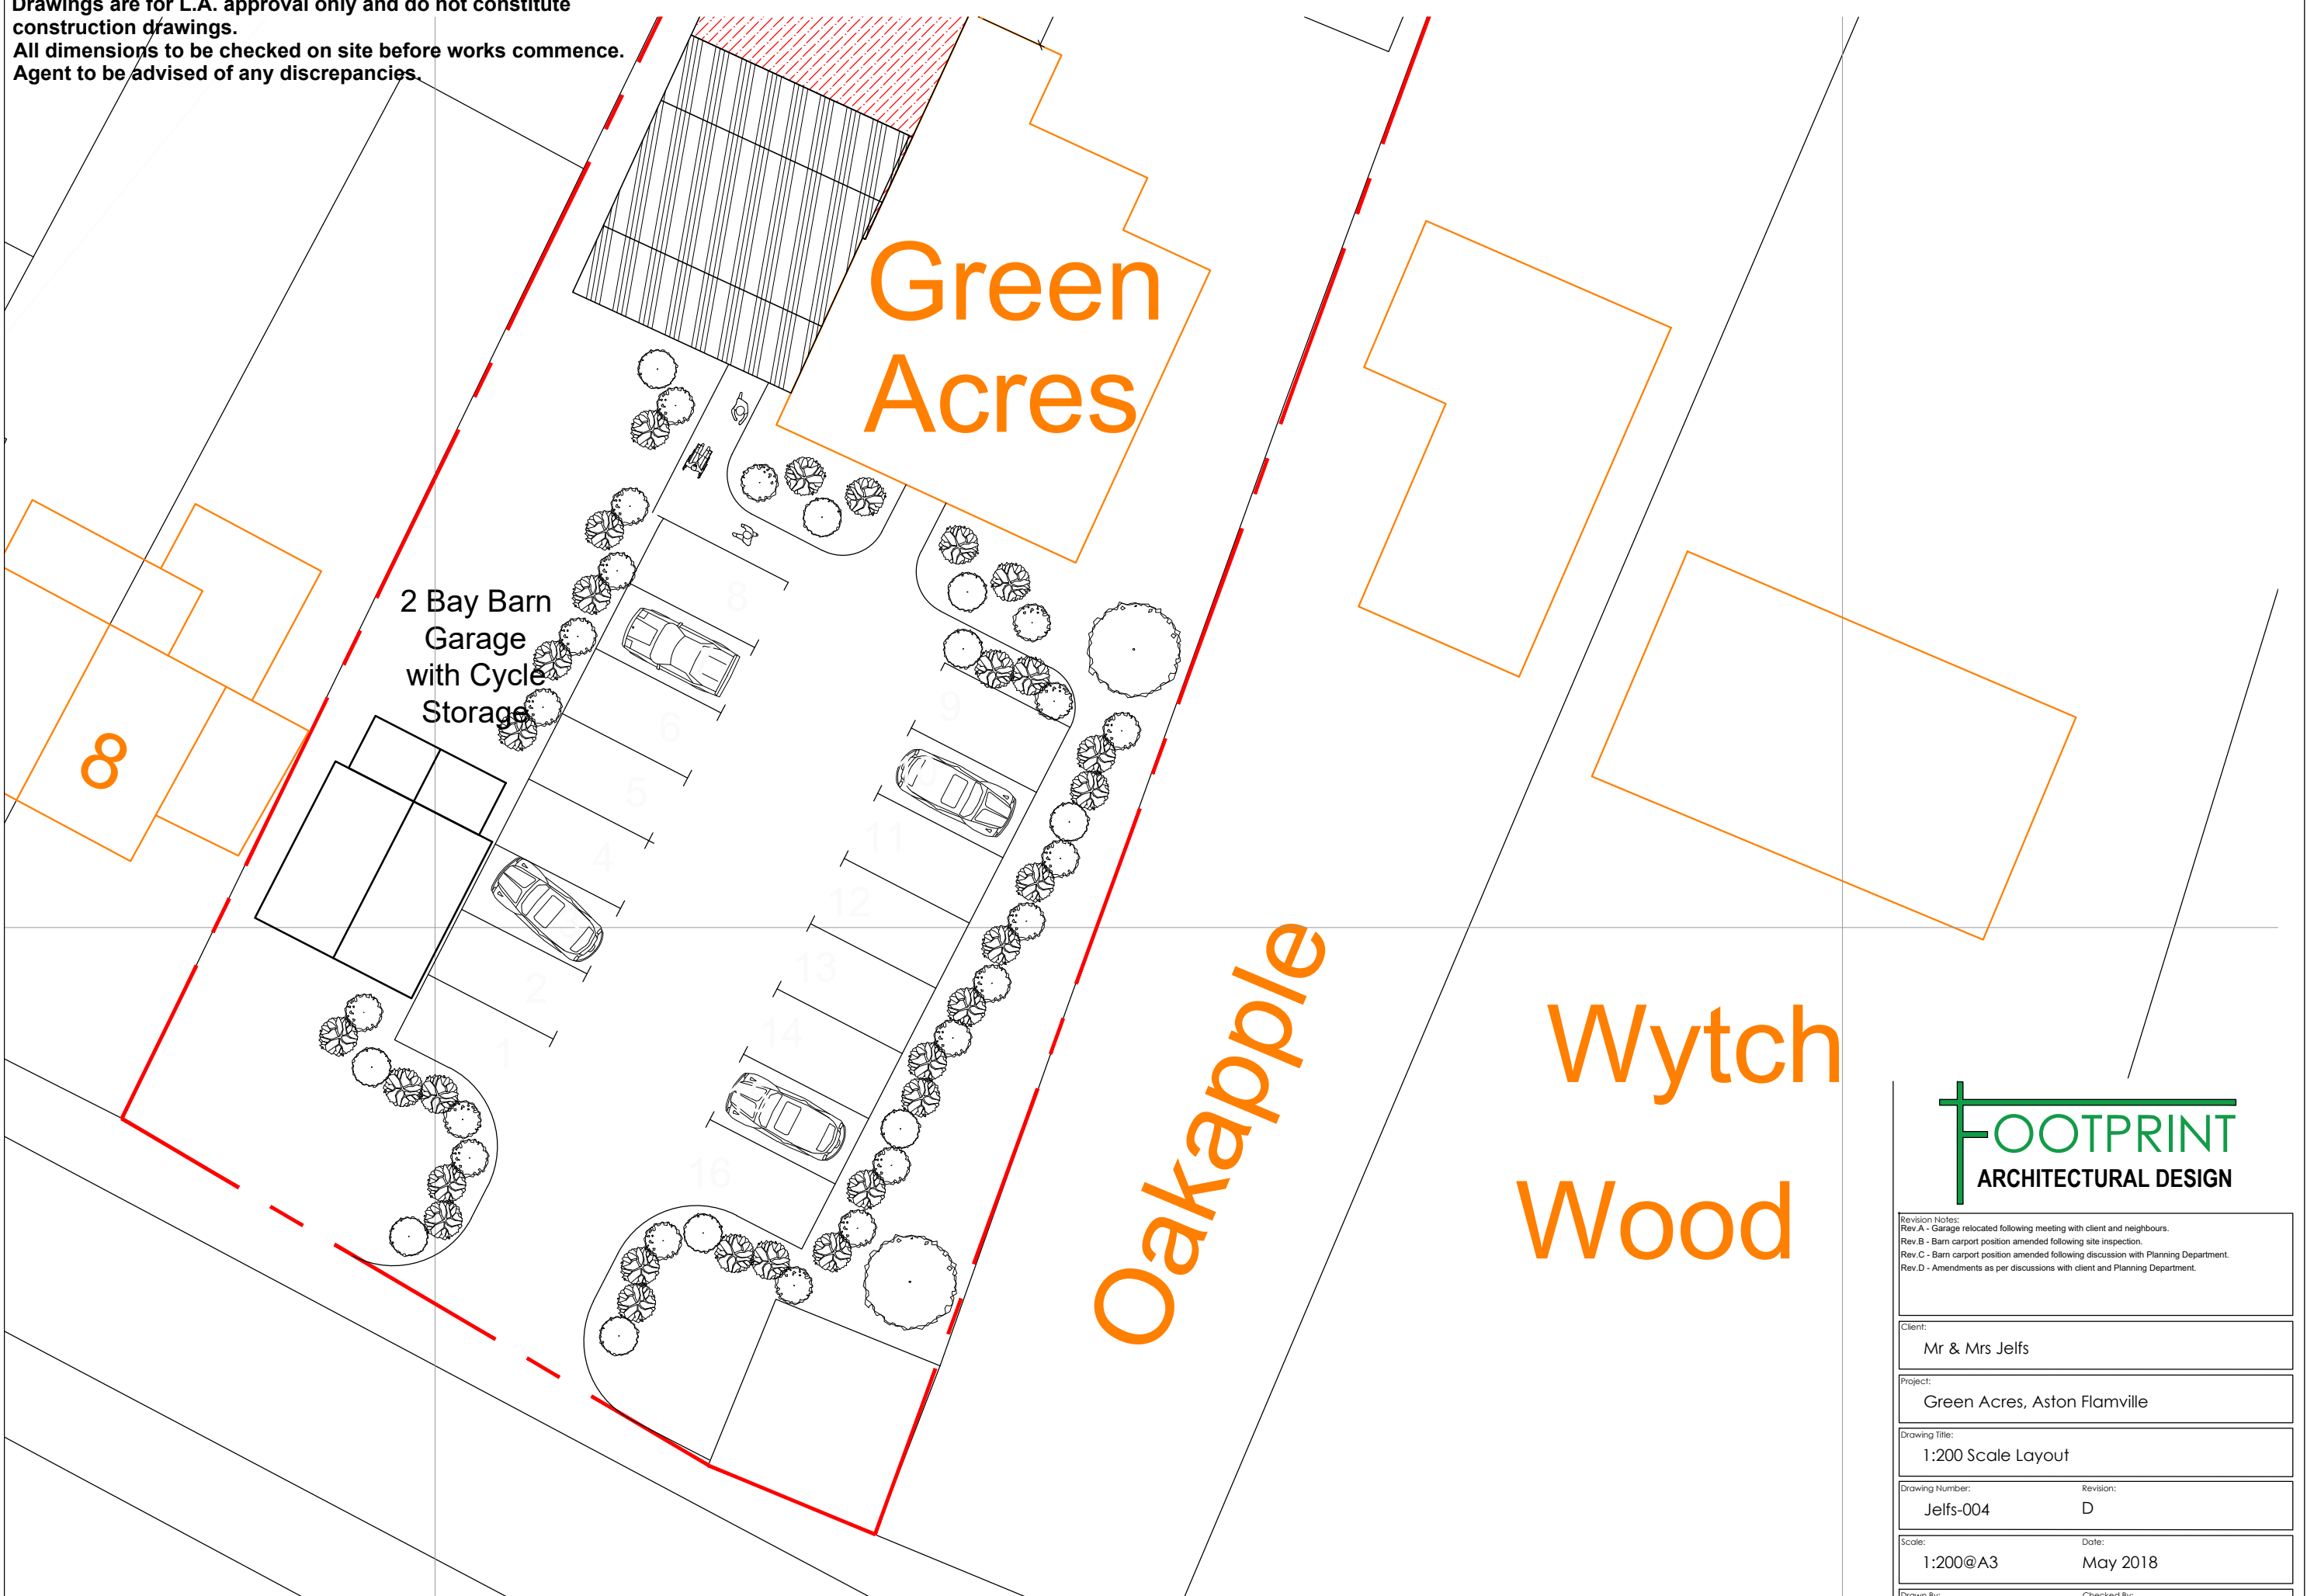

1:200 Scale Layout



Revision Notes:  
Rev. A - Garage relocated following meeting with client and neighbours.  
Rev. B - Barn carport position amended following site inspection.  
Rev. C - Barn carport position amended following discussion with Planning Department.  
Rev. D - Amendments as per discussions with client and Planning Department.

Client:  
Mr & Mrs Jelfs

Project:  
Green Acres, Aston Flamville

Drawing Title:  
1:200 Scale Layout

Drawing Number: Jelfs-004  
Revision: D

Scale: 1:200@A3  
Date: May 2018

Drawn By: lgb  
Checked By: lgb