

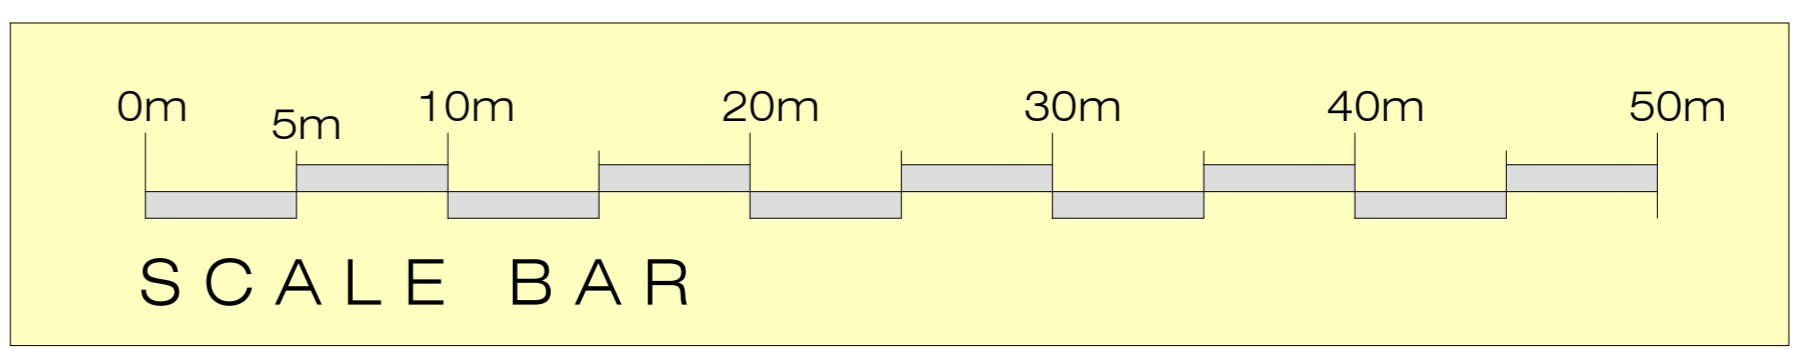


© 2019 webgray
 NOTE:
 THIS DRAWING IS © COPYRIGHT OF WEBB GRAY LTD AND SHOULD NOT BE REPRODUCED WITHOUT PERMISSION.
 ALL PROPOSALS ARE SUBJECT TO CONFIRMATION FOLLOWING DETAILED TOPOGRAPHICAL SURVEY AND GROUND INVESTIGATION WORK.
 IT HAS BEEN ASSUMED THAT OTHER THAN WHERE SHOWN THE SITE IS ESSENTIALLY FLAT WITH NO EASEMENTS TO ABOVE OR BELOW GROUND SERVICES.
 ALL PROPOSALS ARE SUBJECT TO CONFIRMATION FOLLOWING LIAISON WITH RELEVANT LOCAL AUTHORITIES.
 PRELIMINARY INDICATIVE DRAWINGS MAY BE BASED UPON INFORMATION FROM VARIOUS SOURCES, THE ACCURACY OF WHICH CANNOT BE GUARANTEED.
 WHERE BOUNDARIES ARE SHOWN THESE ARE AS ADVISED BY THE CLIENT AND ARE FOR GENERAL GUIDANCE ONLY. WHILE PLOTTED WITH REFERENCE TO LAND REGISTRY DATA WHERE AVAILABLE AND INTERPOLATED AS PHYSICAL FEATURES ON SITE WHERE POSSIBLE, THEY ARE NOT INTENDED TO REPRESENT DEFINITIVE SITE EXTENTS OR LEGAL OWNERSHIP.
 ALL DIMENSIONS AND SETTING OUT COORDINATES TO BE CHECKED ON THE PROJECT SITE BEFORE WORK IS COMMENCED OR MAKING ANY SHOP DRAWINGS.
 IF THIS DRAWING HAS BEEN RECEIVED ELECTRONICALLY IT IS THE RECIPIENT'S RESPONSIBILITY TO PRINT THE DOCUMENT TO THE CORRECT SCALE.
 ALL DIMENSIONS ARE IN MILLIMETRES UNLESS STATED OTHERWISE. IT IS RECOMMENDED THAT INFORMATION IS NOT SCALED OFF THIS DRAWING.
 THIS DRAWING SHOULD BE READ IN CONJUNCTION WITH ALL OTHER RELEVANT DRAWINGS AND SPECIFICATIONS.

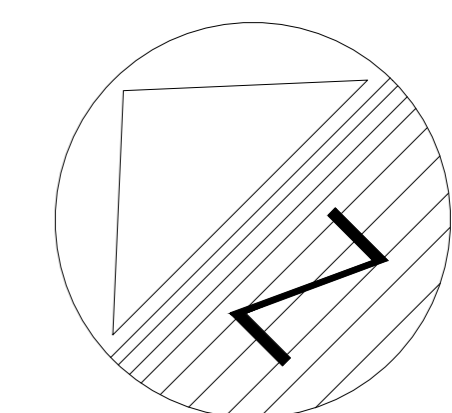

SCHEDULE OF MATERIALS
EXTERNAL WORKS

- 1 - MACADAM SURFACING
 - THERMOPLASTIC PAINT LINING ETC.
 - COLOUR - BLACK/GREY/ SELF COLOUR WITH LINING TO CONVENTION
- 2 - CONCRETE BLOCK PAVING
 - LAID IN HERRINGBONE PATTERN
 - COLOUR - BRINDLE
- 3 - CONCRETE SURFACING
 - COLOUR - LIGHT GREY SELF COLOUR
- 4 - PALADIN FENCING 2.4M HIGH ON SQUARE SECTION POSTS
 - POLYESTER POWDER COATED FINISH
 - COLOUR - GREEN
- 5 - STRUCTURED LANDSCAPING
 (PLEASE REFER TO DRAWING BY BARRY CHINN ASSOCIATES)
- 6 - CONCRETE BLOCK PAVING
 - LAID IN HERRINGBONE PATTERN
 - COLOUR - LIGHT GREY (Natural)

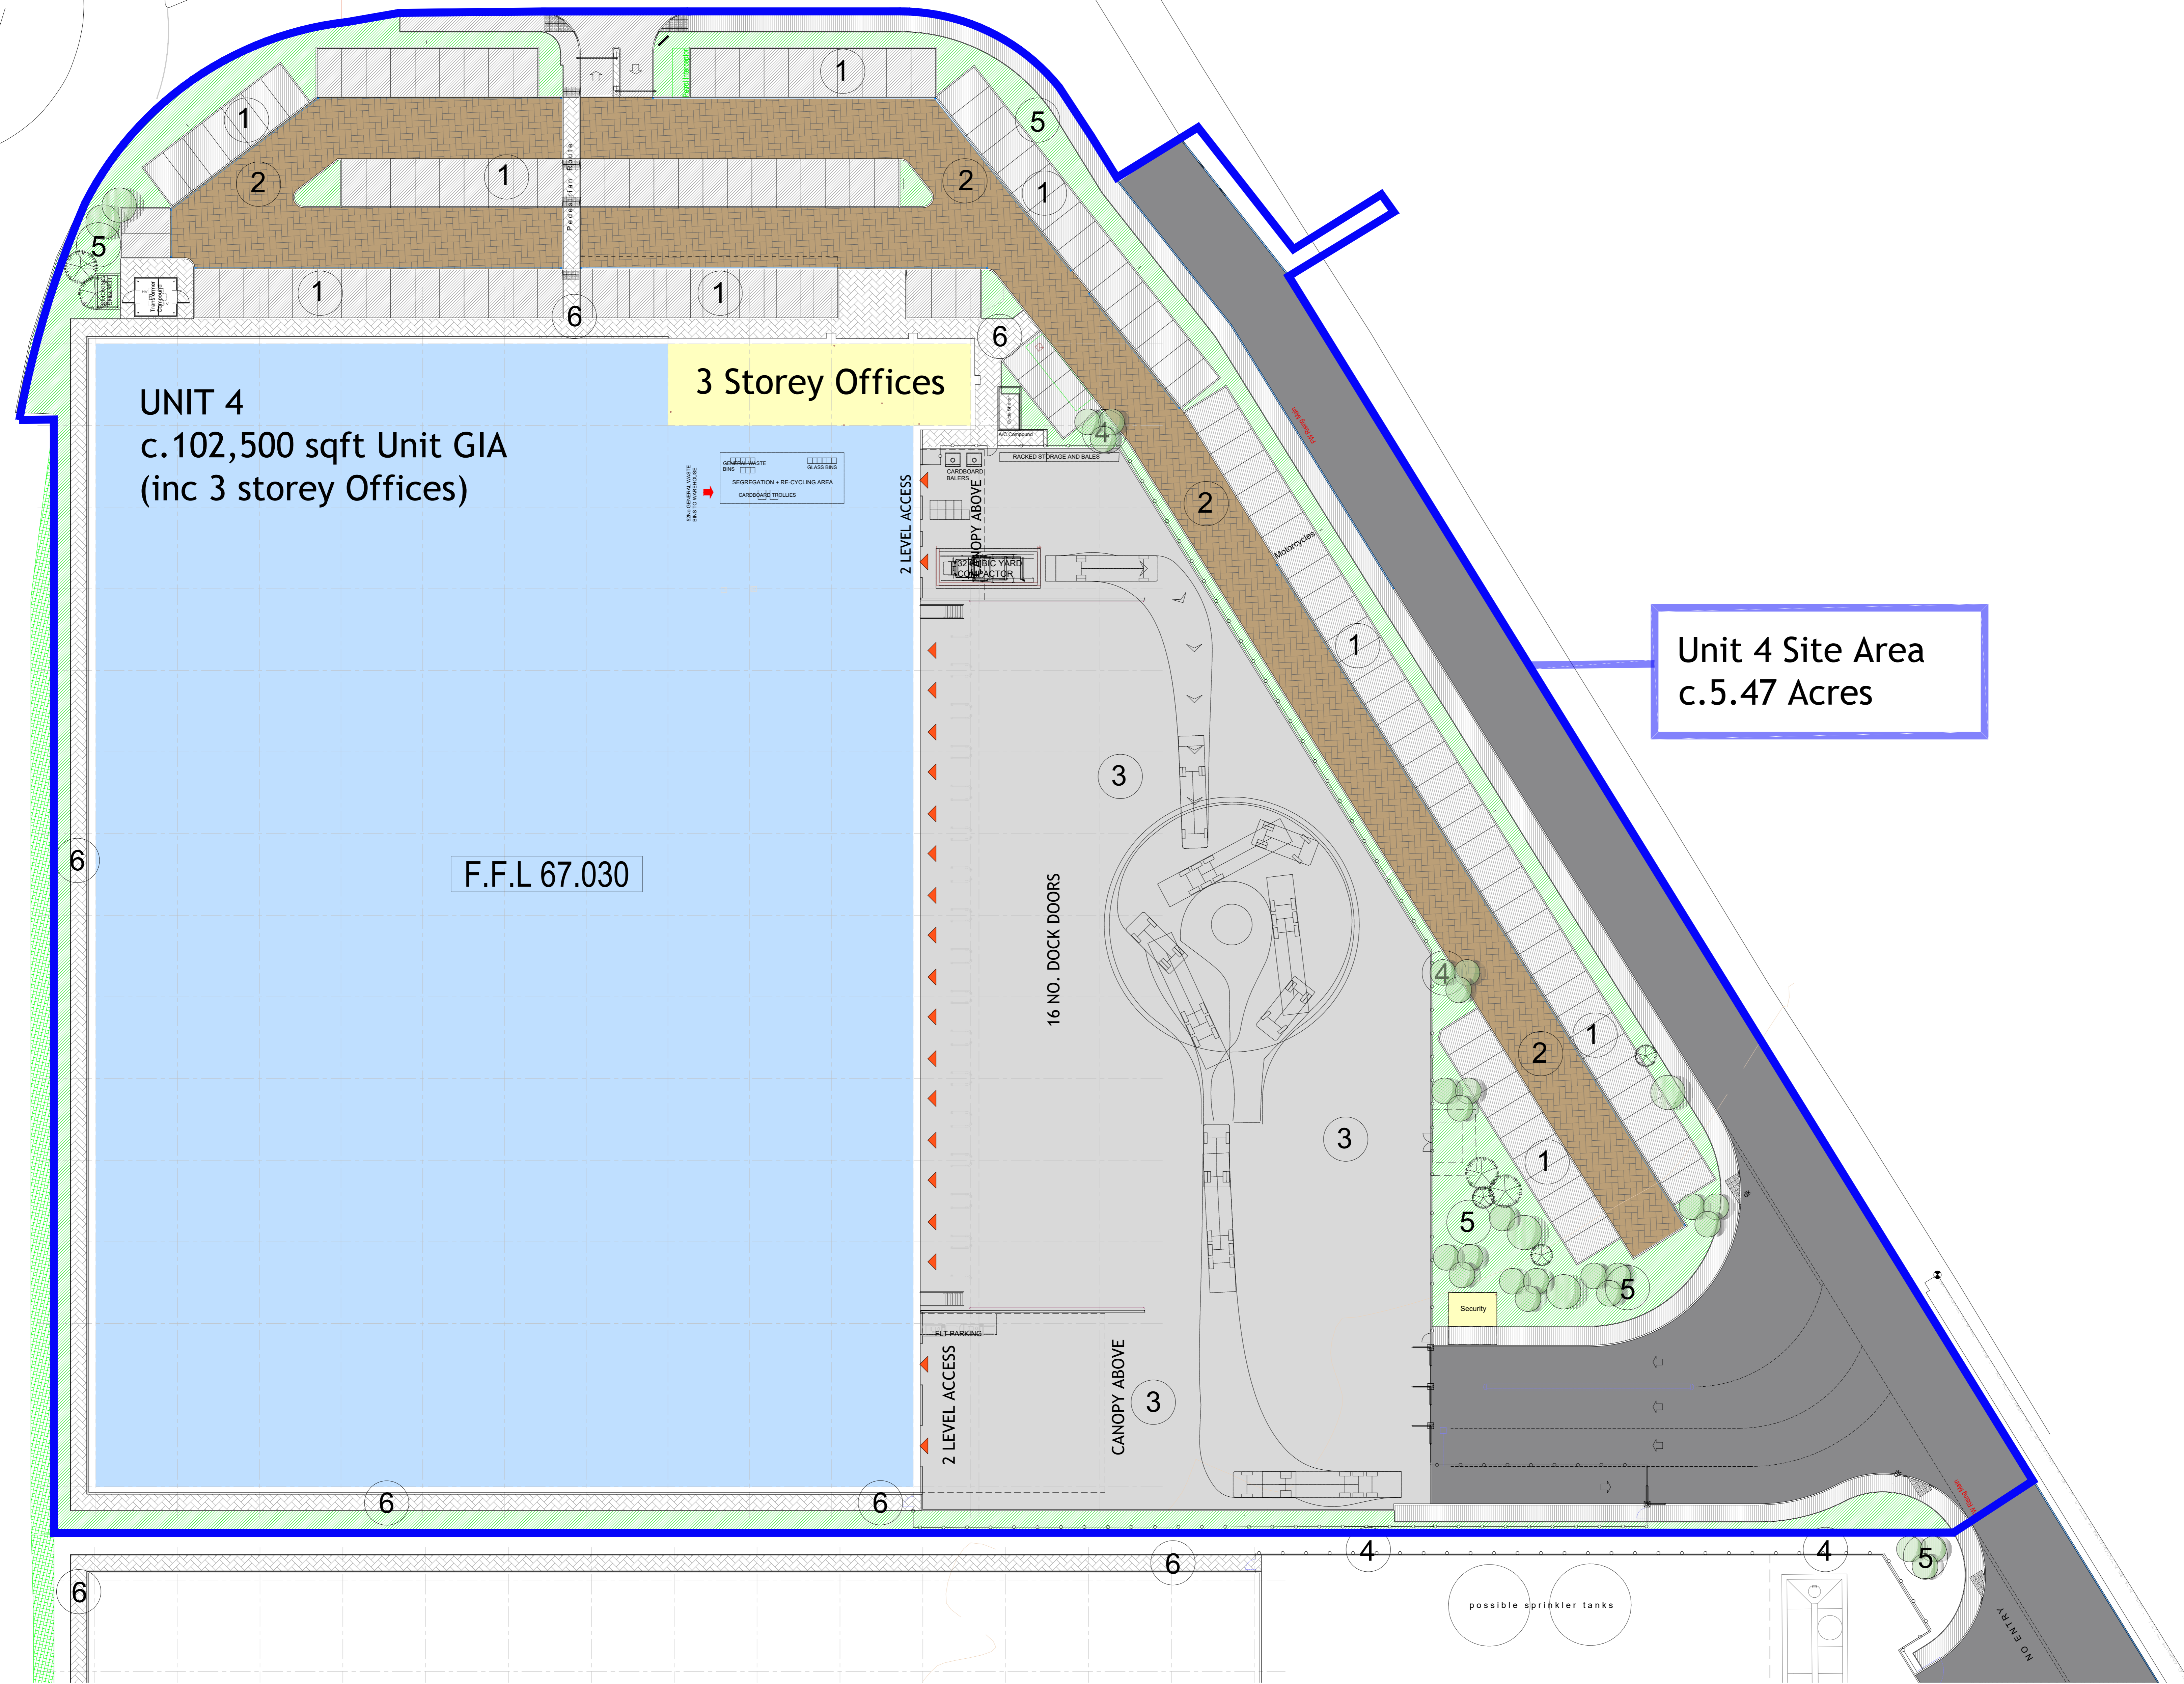

Revision: Date: By:
 Client:
THG IDEAS WITH MOMENTUM
 Project:
 ICON MANCHESTER AIRPORT
 UNIT 4
 Manchester
 Drawing Title:
 Existing Site Layout Plan

planning webgray
 Web Gray Ltd
 Chartered Architects
 25-27 Colindale Avenue
 Birmingham B3 2AP
 T: 0121 616 6000 F: 0121 616 6011
 E: info@webbgray.co.uk W: www.webbgray.co.uk
 Scale of A1:
 1:250 Date: Nov 18 Designed: SJB Drafted: SJB
 Job No: P-004 Drawing No: P-004 Revision: -
 8717