
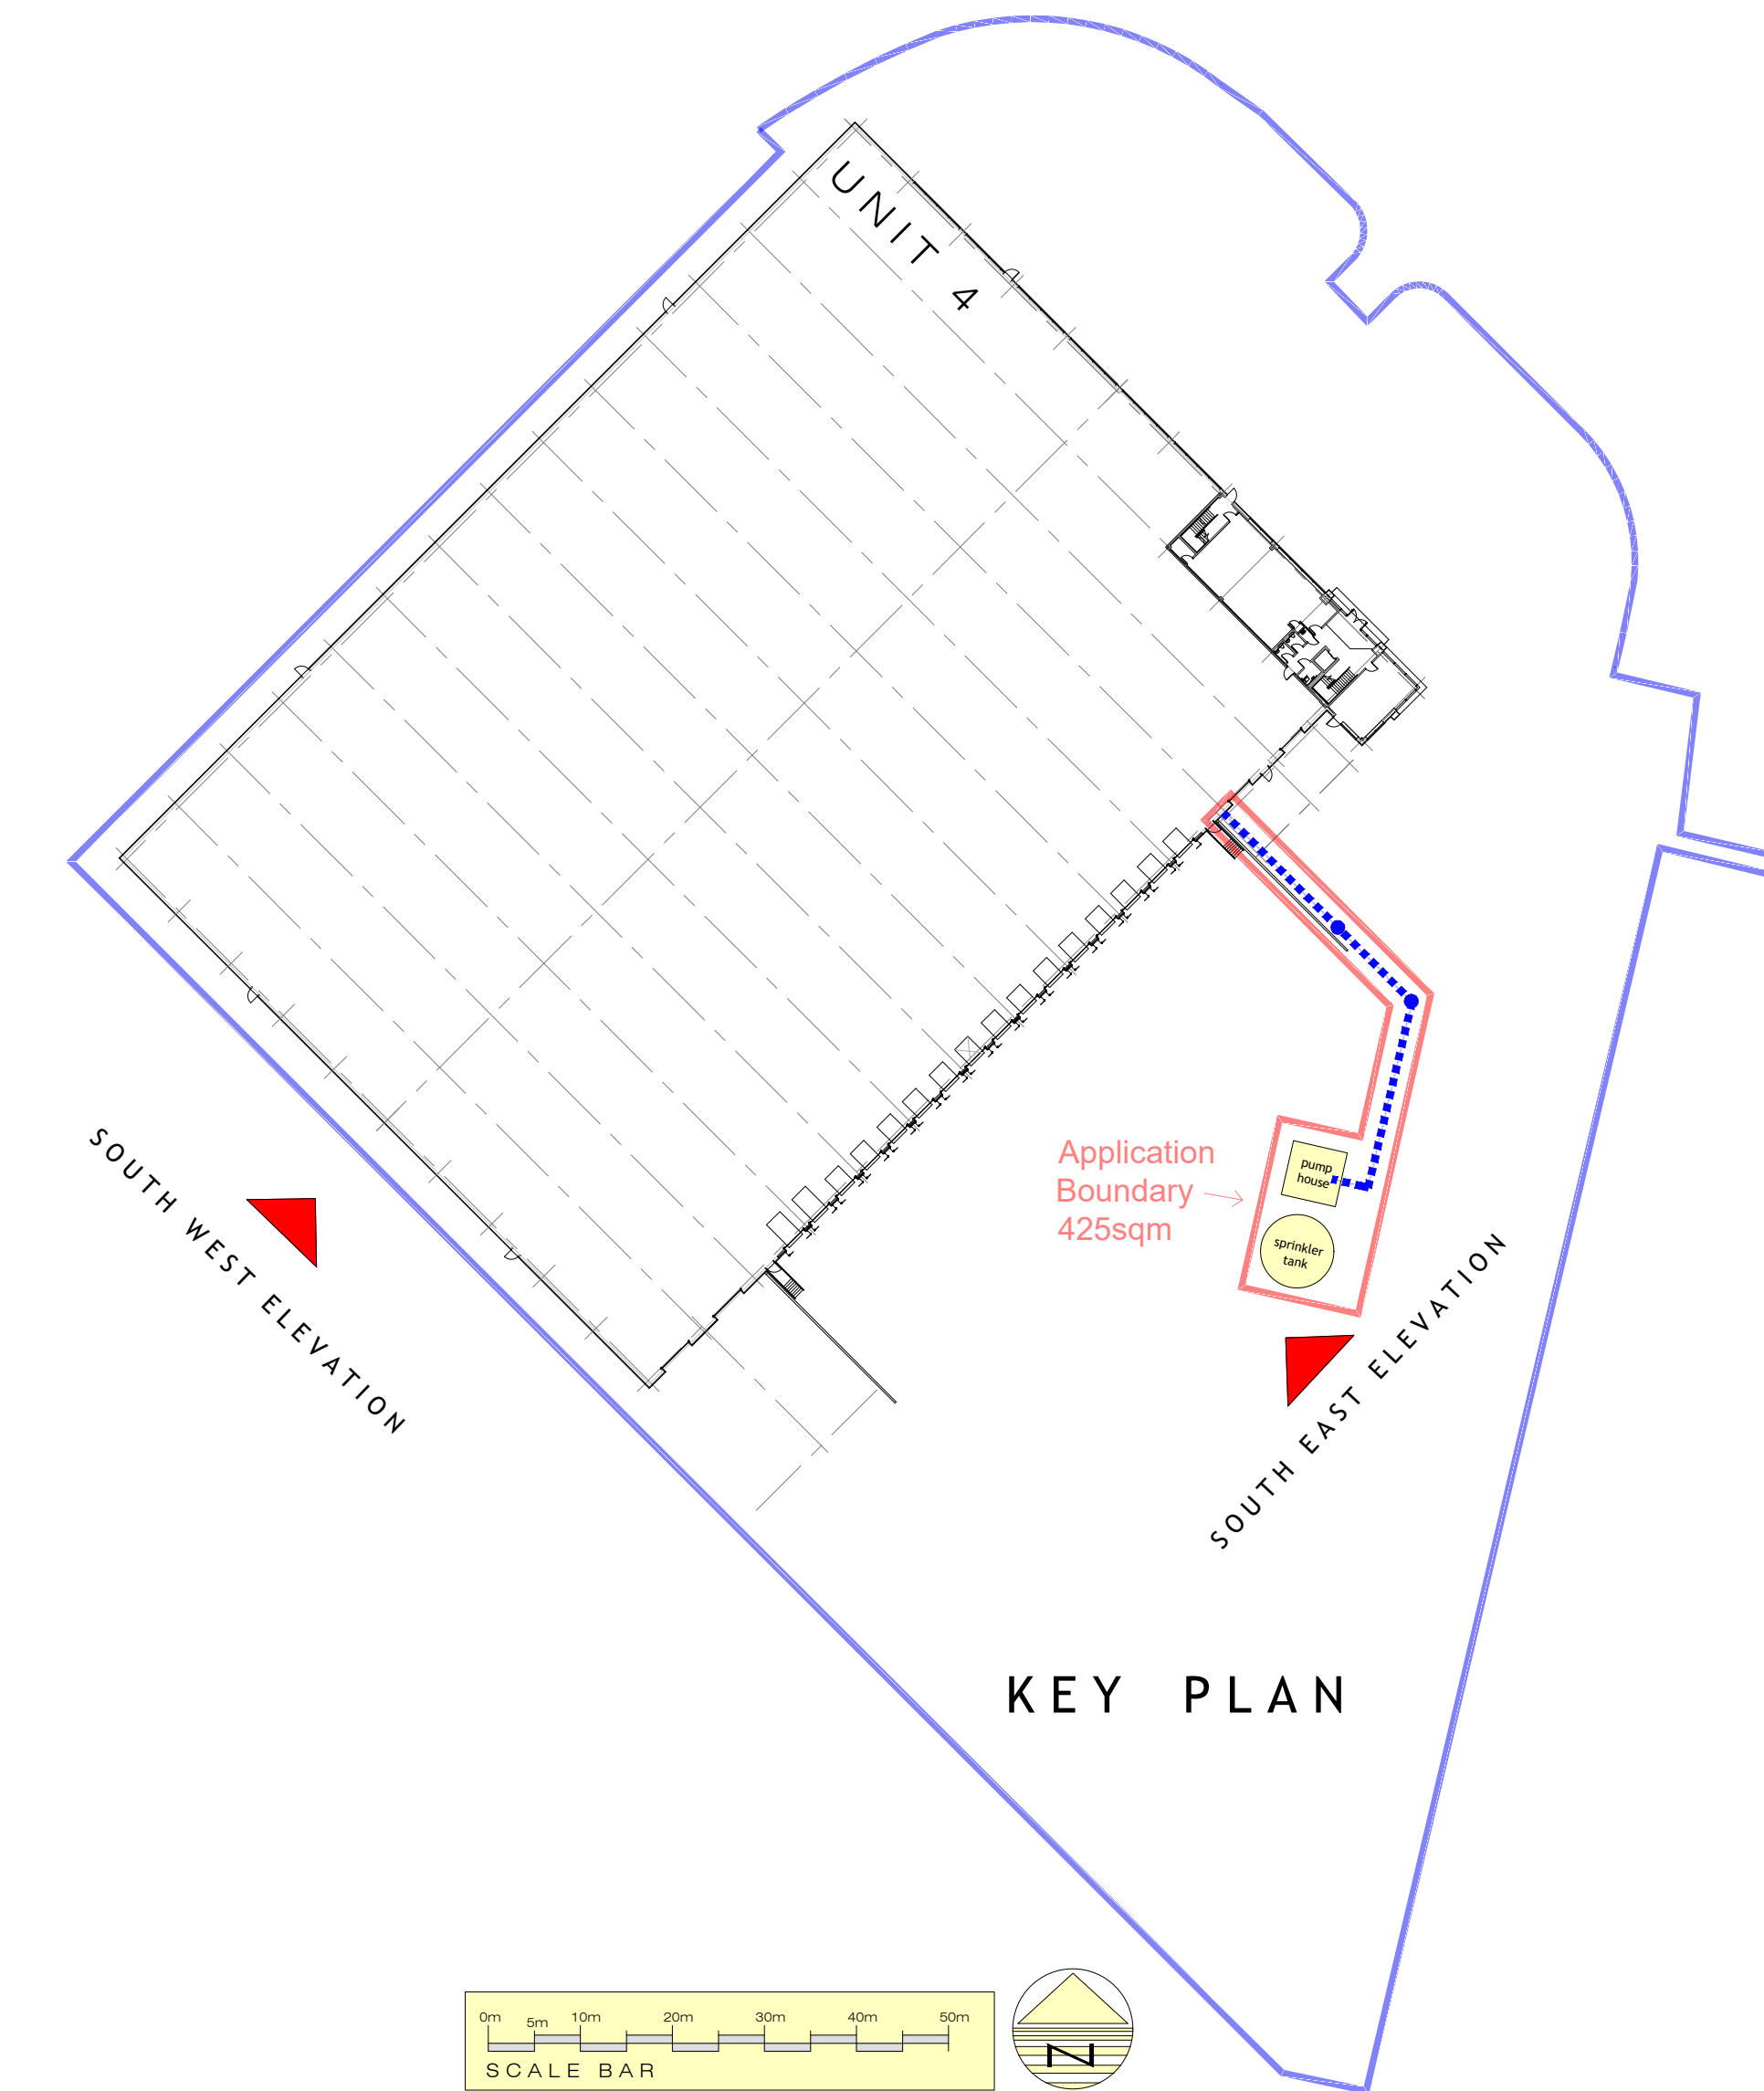


**Proposed Materials**  
 Sprinkler Tanks and Overground Pipes:  
 Galvanised metal.

**Pump House:**  
 Prefabricated GRP enclosure colour  
 Anthracite RAL 7016.

© 2022 webbgray  
 NOTE:  
 THIS DRAWING IS © COPYRIGHT OF WEBB GRAY LTD AND SHOULD NOT BE REPRODUCED WITHOUT PERMISSION.  
 ALL PROPOSALS ARE SUBJECT TO CONFIRMATION FOLLOWING DETAILED TOPOGRAPHICAL SURVEY AND GROUND INVESTIGATION WORK.  
 IT HAS BEEN ASSUMED THAT OTHER THAN WHERE SHOWN THE SITE IS ESSENTIALLY FLAT WITH NO EASEMENTS TO ABOVE OR BELOW GROUND SERVICES.  
 ALL PROPOSALS ARE SUBJECT TO CONFIRMATION FOLLOWING LIAISONS WITH RELEVANT LOCAL AUTHORITIES.  
 PRELIMINARY INDICATIVE DRAWINGS MAY BE BASED UPON INFORMATION FROM VARIOUS SOURCES, THE ACCURACY OF WHICH CANNOT BE GUARANTEED.  
 WHERE BOUNDARIES ARE SHOWN THESE ARE AS ADVISED BY THE CLIENT AND ARE FOR GENERAL GUIDANCE ONLY, WHILST PLOTTED WITH REFERENCE TO LAND REGISTRY DATA WHERE AVAILABLE AND INTERPOLATED AS PHYSICAL FEATURES ON SITE WHERE POSSIBLE, THEY ARE NOT INTENDED TO REPRESENT DEFINITIVE SITE EXTENTS OR LEGAL OWNERSHIP.  
 ALL DIMENSIONS AND SETTING OUT COORDINATES TO BE CHECKED ON THE PROJECT SITE BEFORE WORK IS COMMENCED OR MAKING ANY SHOP DRAWINGS.  
 IF THIS DRAWING HAS BEEN RECEIVED ELECTRONICALLY IT IS THE RECIPIENTS RESPONSIBILITY TO PRINT THE DOCUMENT TO THE CORRECT SCALE.  
 ALL DIMENSIONS ARE IN METRES UNLESS STATED OTHERWISE IT IS RECOMMENDED THAT INFORMATION IS NOT SCALED OFF THIS DRAWING.  
 THIS DRAWING SHOULD BE READ IN CONJUNCTION WITH ALL OTHER RELEVANT DRAWINGS AND SPECIFICATIONS.

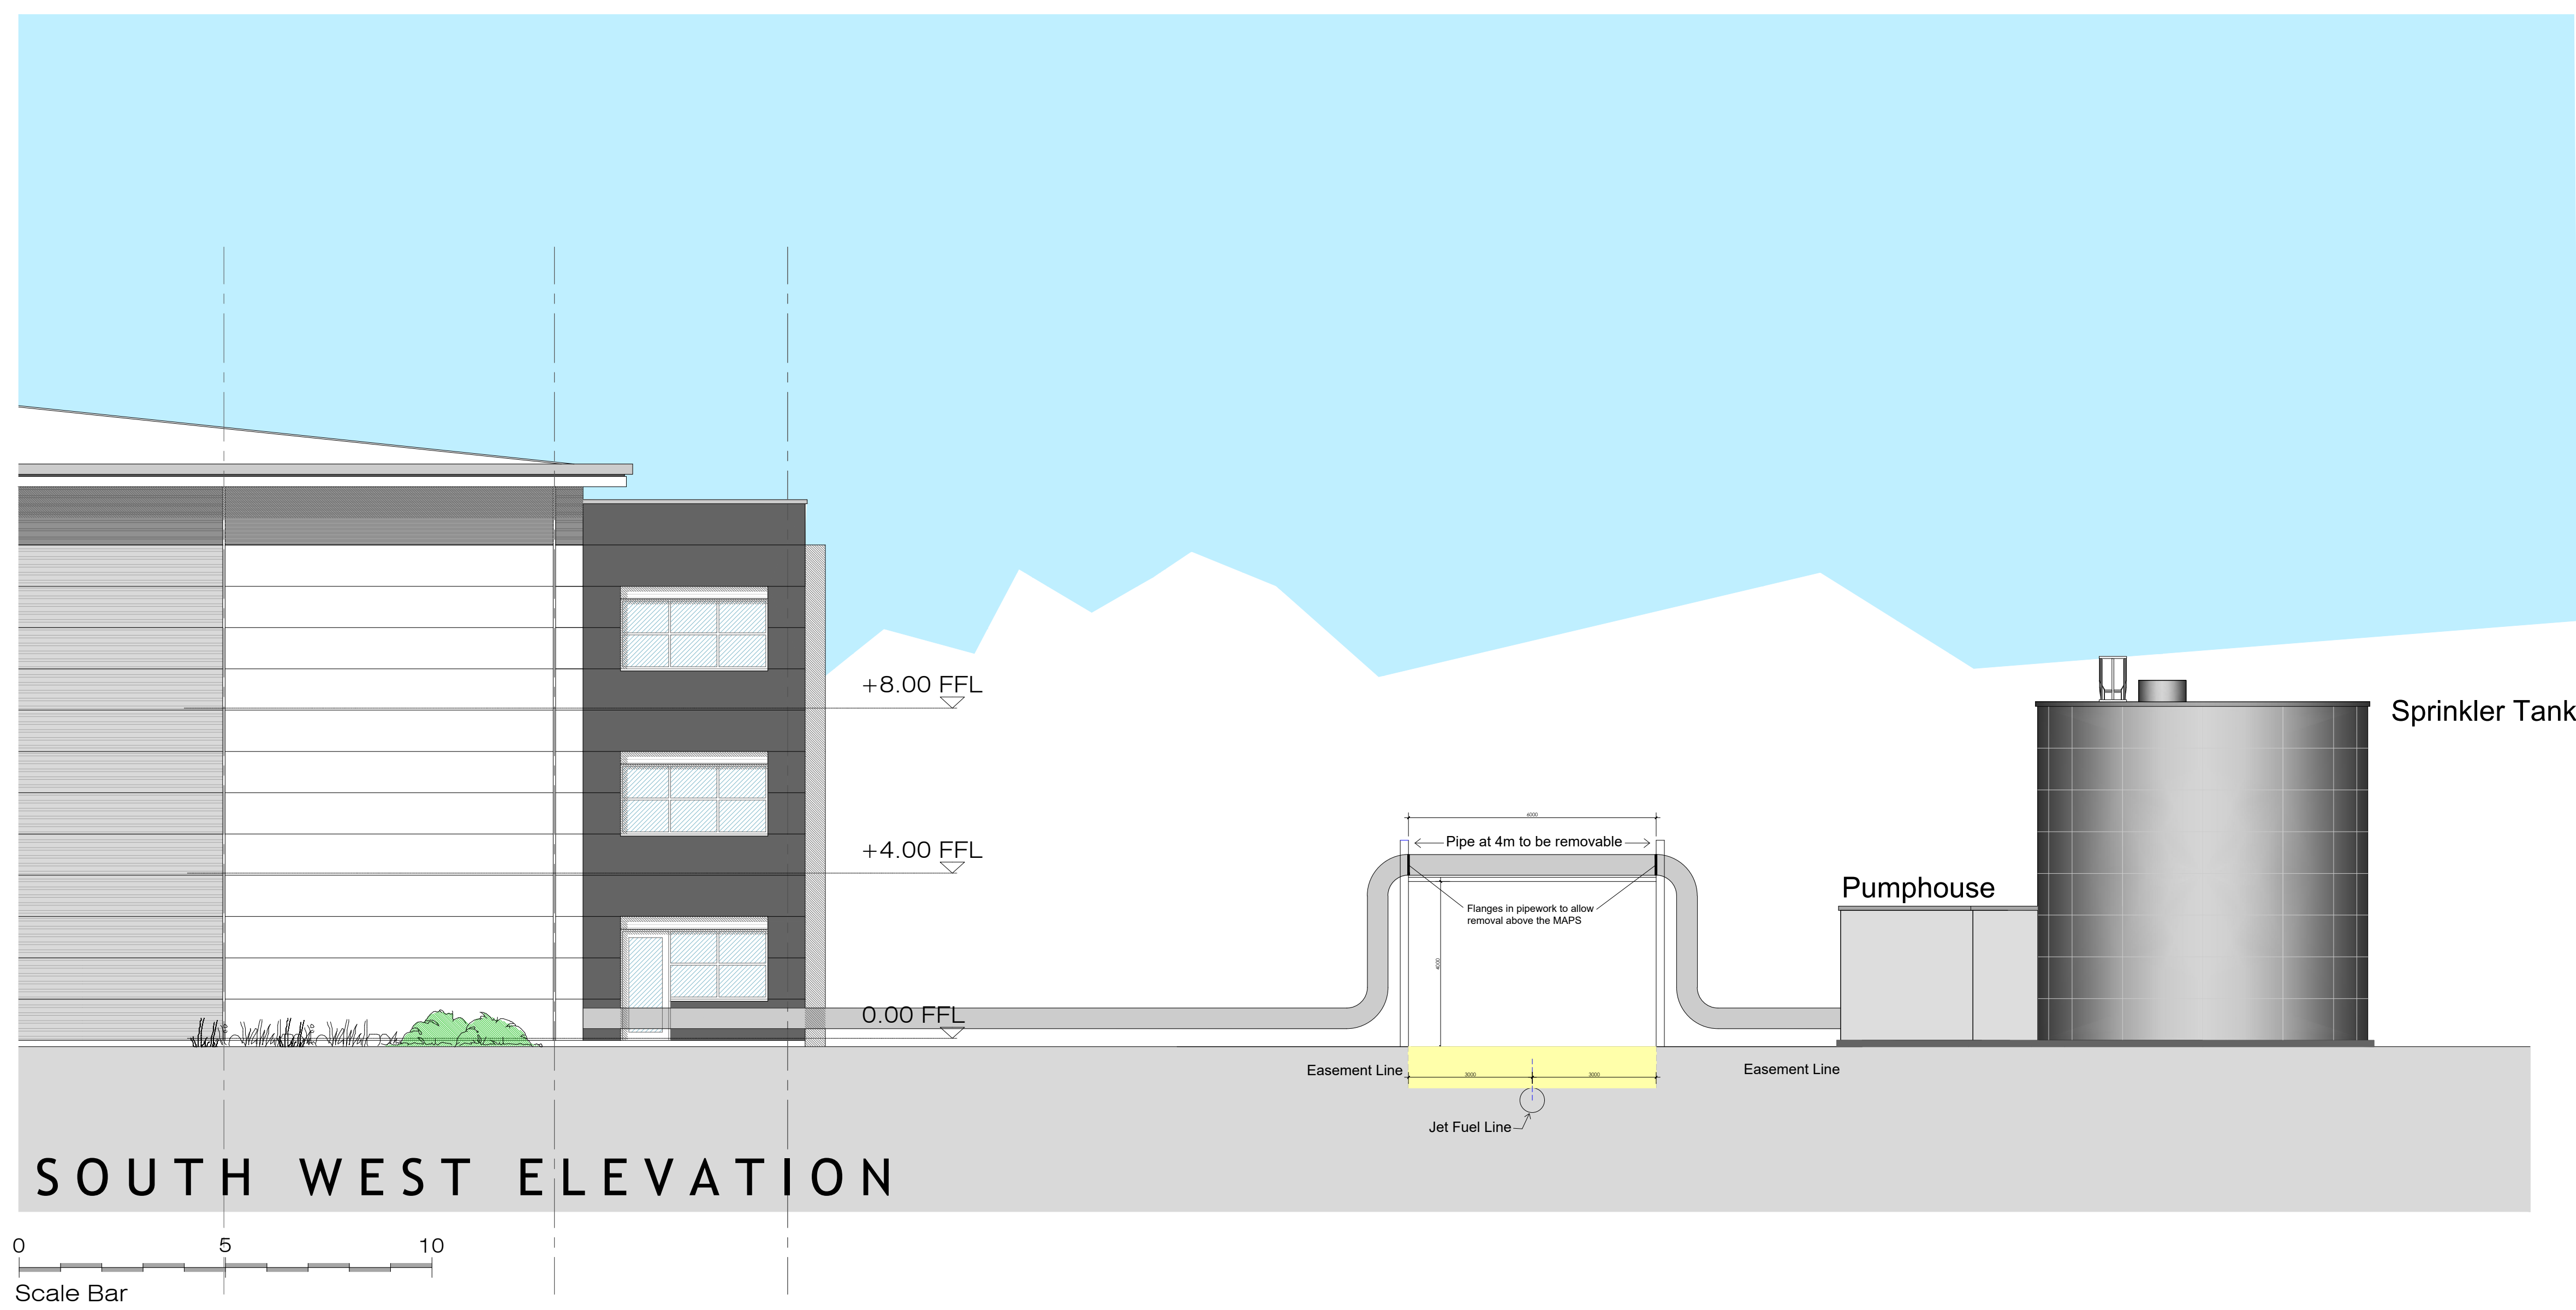

Revision: Date: By:  
 Client:  
**THG IDEAS WITH MOMENTUM**  
 Project:  
 ICON MANCHESTER AIRPORT  
 UNIT 4  
 Manchester  
 Drawing Title:  
 Unit 4 Proposed Fit-Out Sprinkler Installation Elevations

planning webbgray  
 Webb Gray Ltd  
 Chartered Architects  
 177-179 Colindale Avenue  
 Birmingham B3 3AP  
 t: 0121 416 6030 f: 0121 416 6031  
 e: info@webbgray.co.uk w: www.webbgray.co.uk

Scale @ A0: 1:100  
 Date: May 22  
 Job No: 8717  
 Designed: LJM  
 Drafted: SJB  
 Revisions: -