



DO NOT SCALE

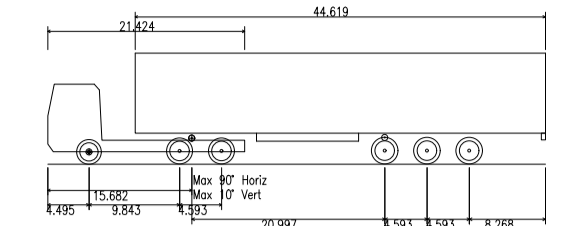

Max Legal Length (UK) Articulated Vehicle (16.5m) @ 5km/h forward 2km/h back
Overall Length 24.134m
Overall Width 8.368m
Overall Body Height 12.076m
Min Body Ground Clearance 1.350m
Max Track Width 8.202m
Lock to lock time 6.50s
Kerb to Kerb Turning Radius 21.424m

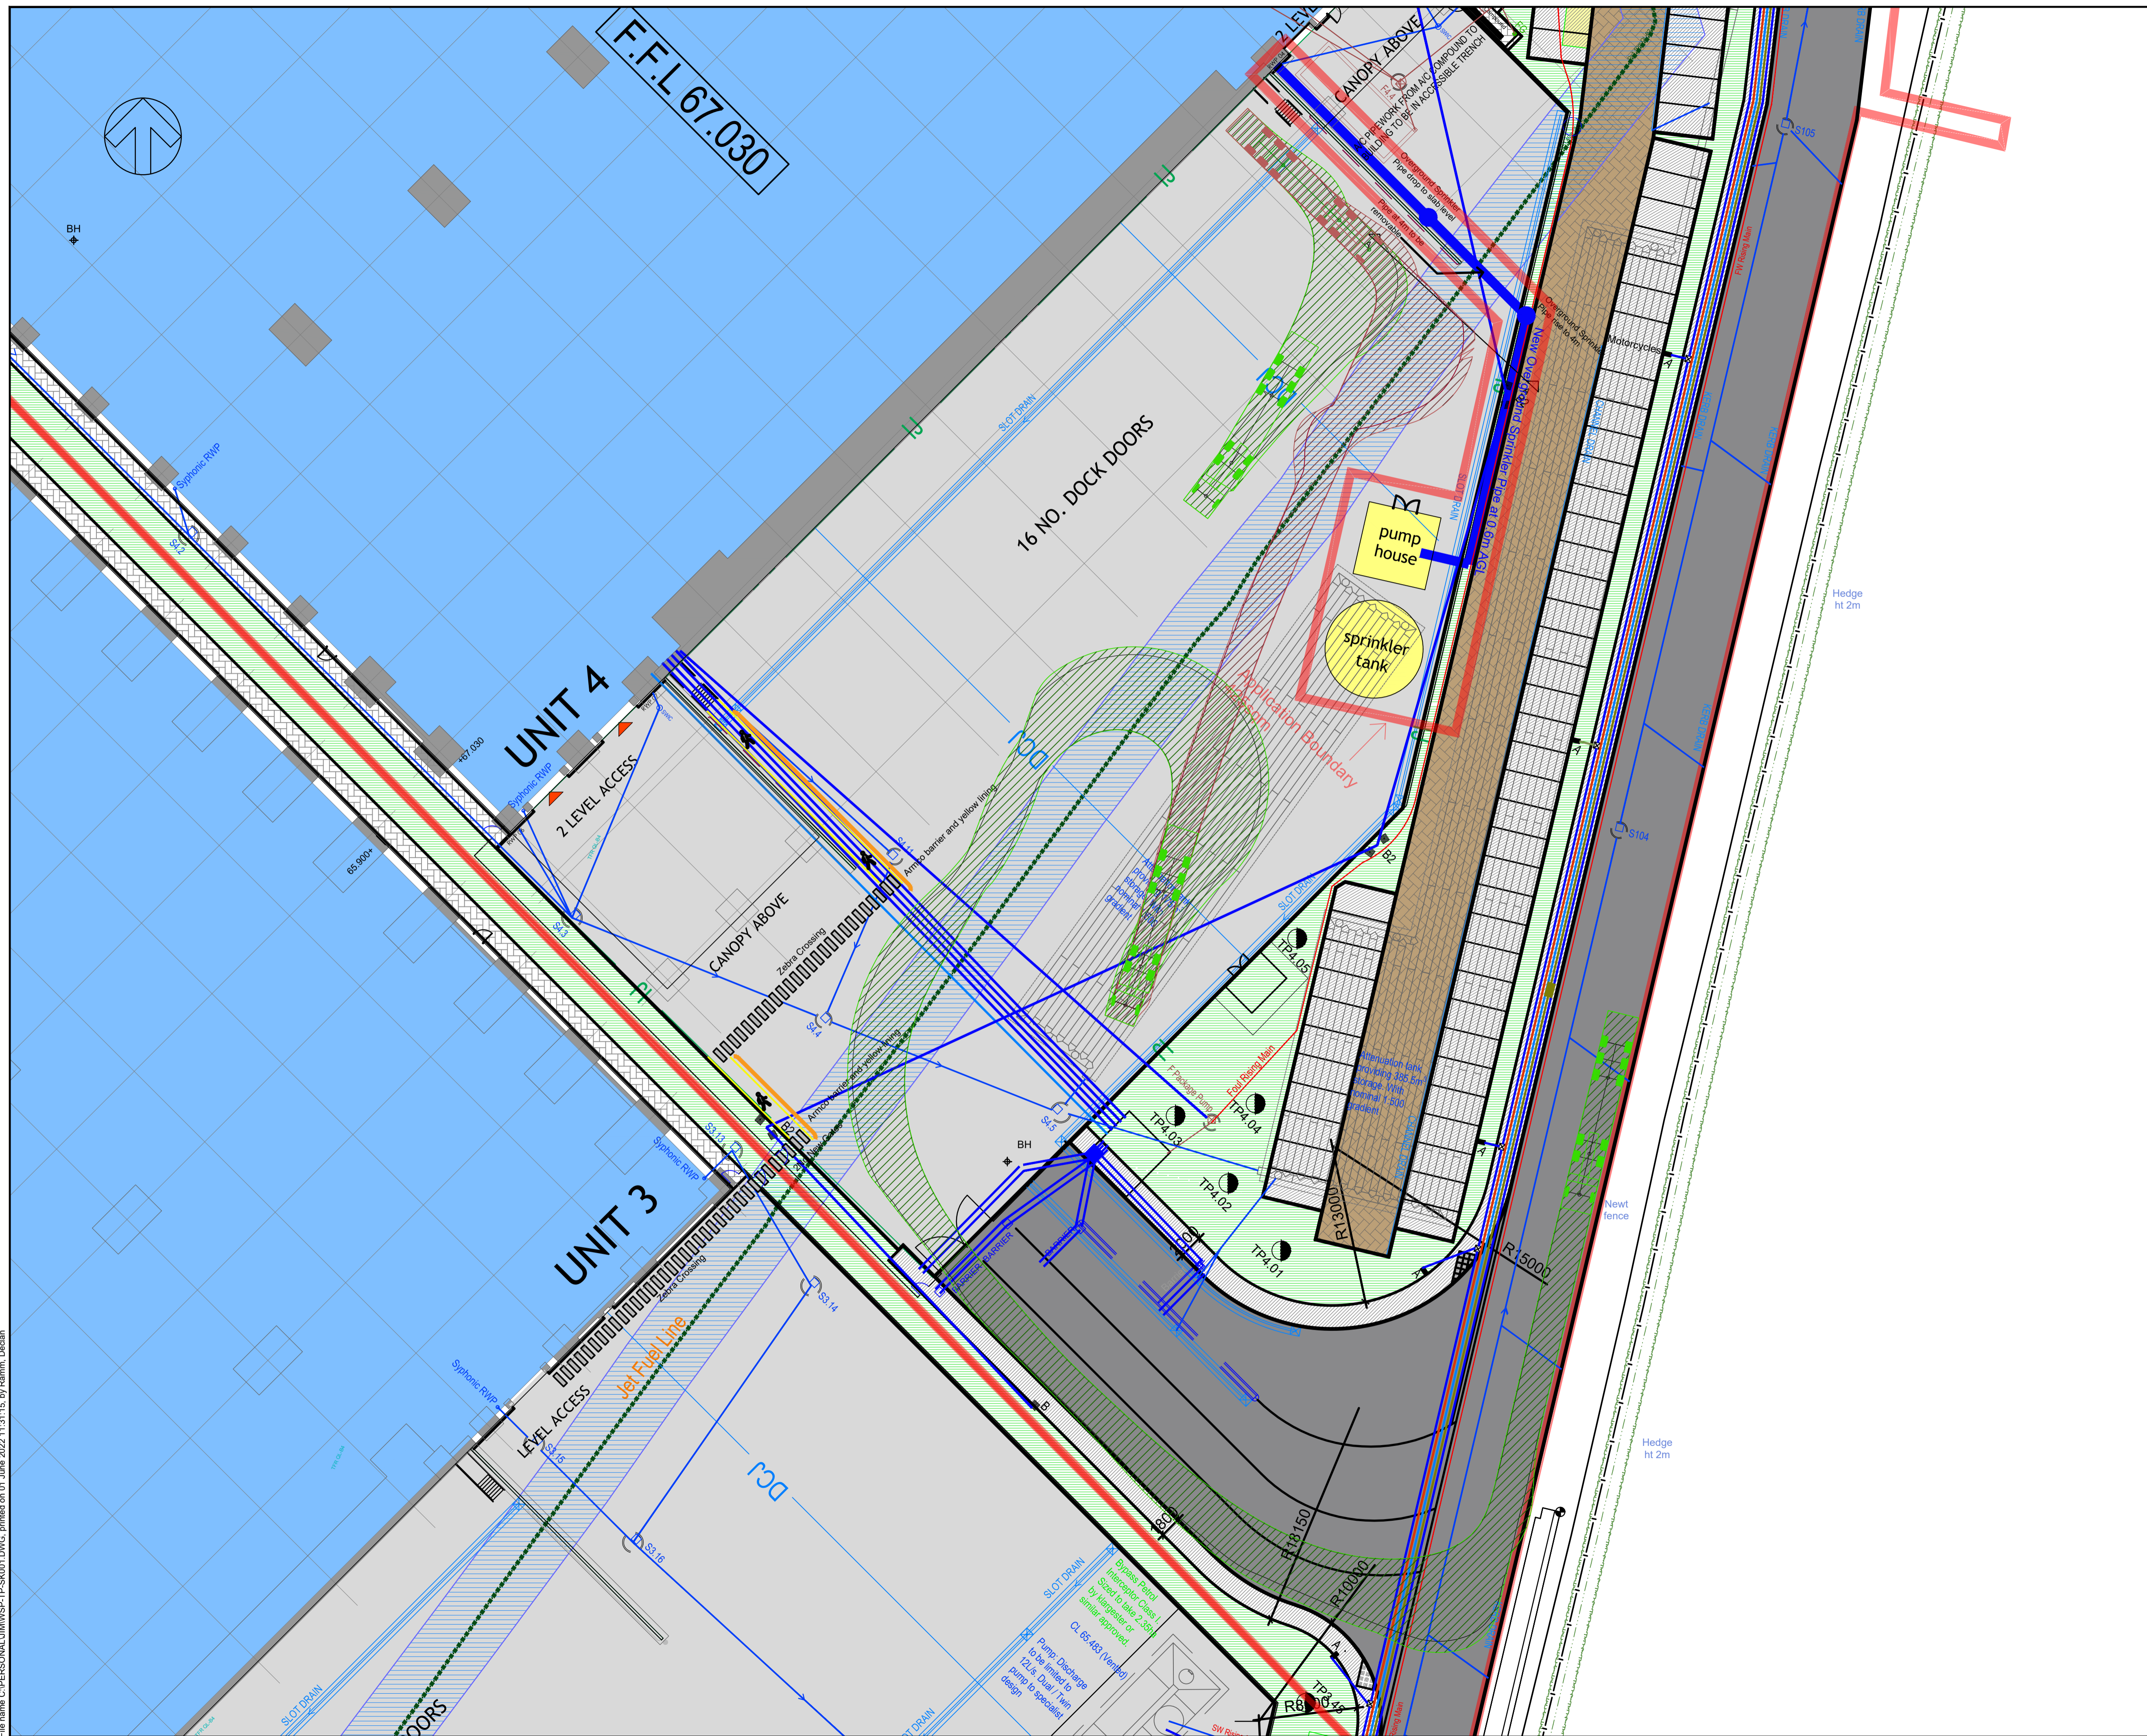

REV	DATE	BY	DESCRIPTION	CHK	APP
P01	01/06/2022	DR	FIRST ISSUE	JO	JO

DRAWING STATUS: S0 - WORK IN PROGRESS

wsp
8 First Street, Manchester, M15 4GU, UK
T+ 44 (0) 161 200 5000
wsp.com

CLIENT: THG

ARCHITECT: WEBB GRAY

SITE/PROJECT: ICON PLOT 4, MANCHESTER AIRPORT

TITLE: 16.5m HGV SWEPT PATH ANALYSIS

SCALE @ A1: 1:250	CHECKED: JO	APPROVED: JO
PROJECT NO: 70062520	DESIGNED: DR	DRAWN: DR
		DATE: June 22

DRAWING NO: WSP-TP-SK001 REV: P01

© WSP UK Ltd

File name: C:\PERSONAL\UAWSP\TP-SK001.DWG, printed on 01 June 2022 11:31:15, by Ramon, Deaton