
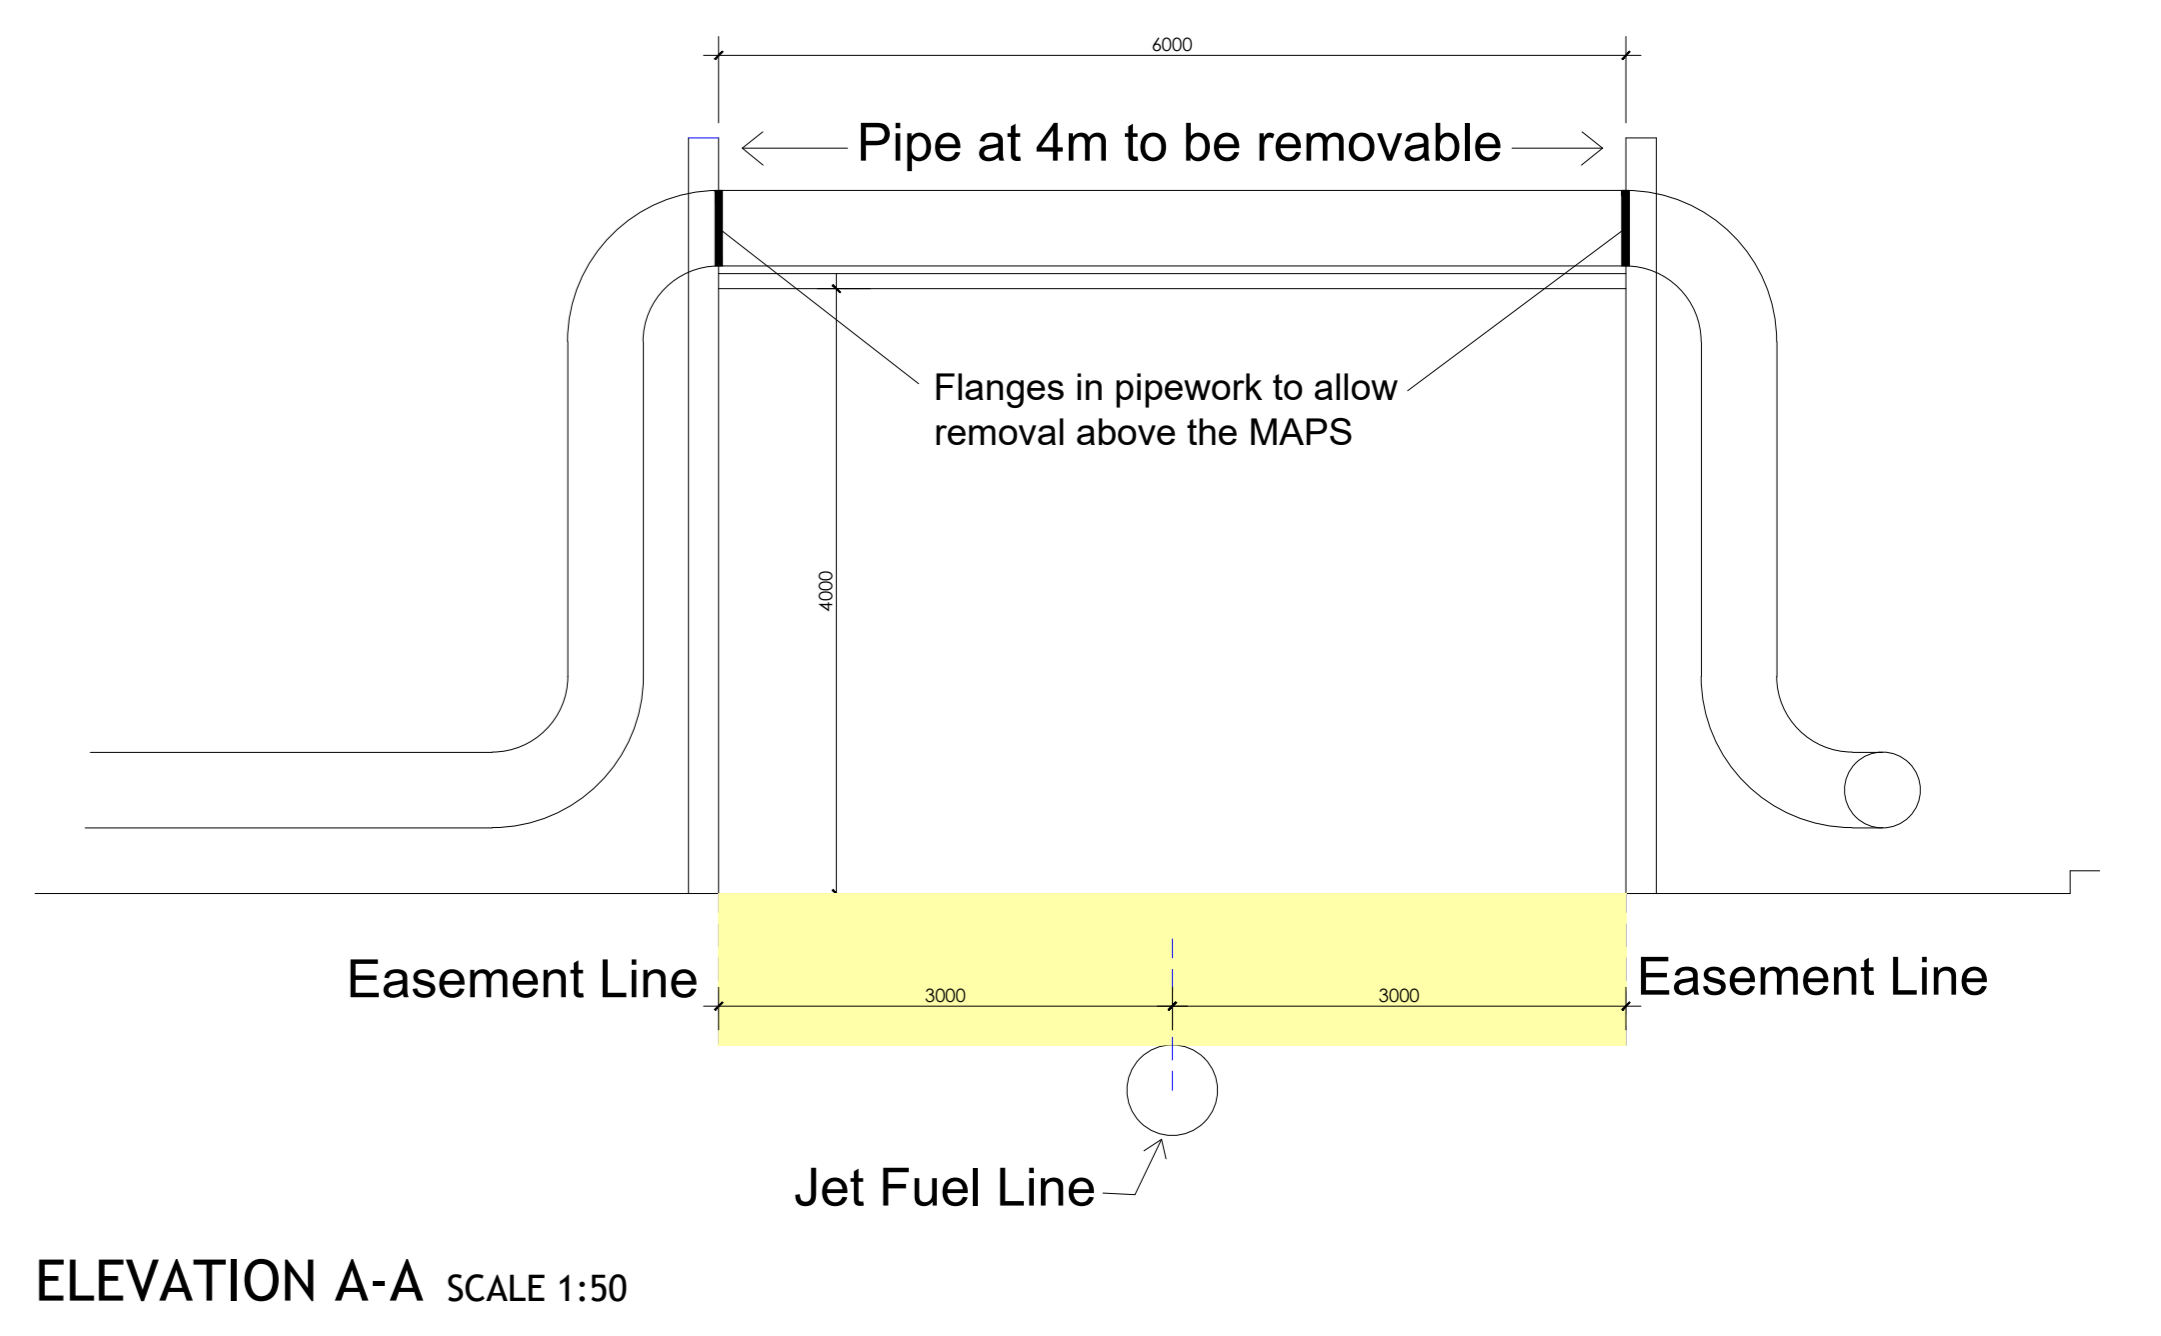
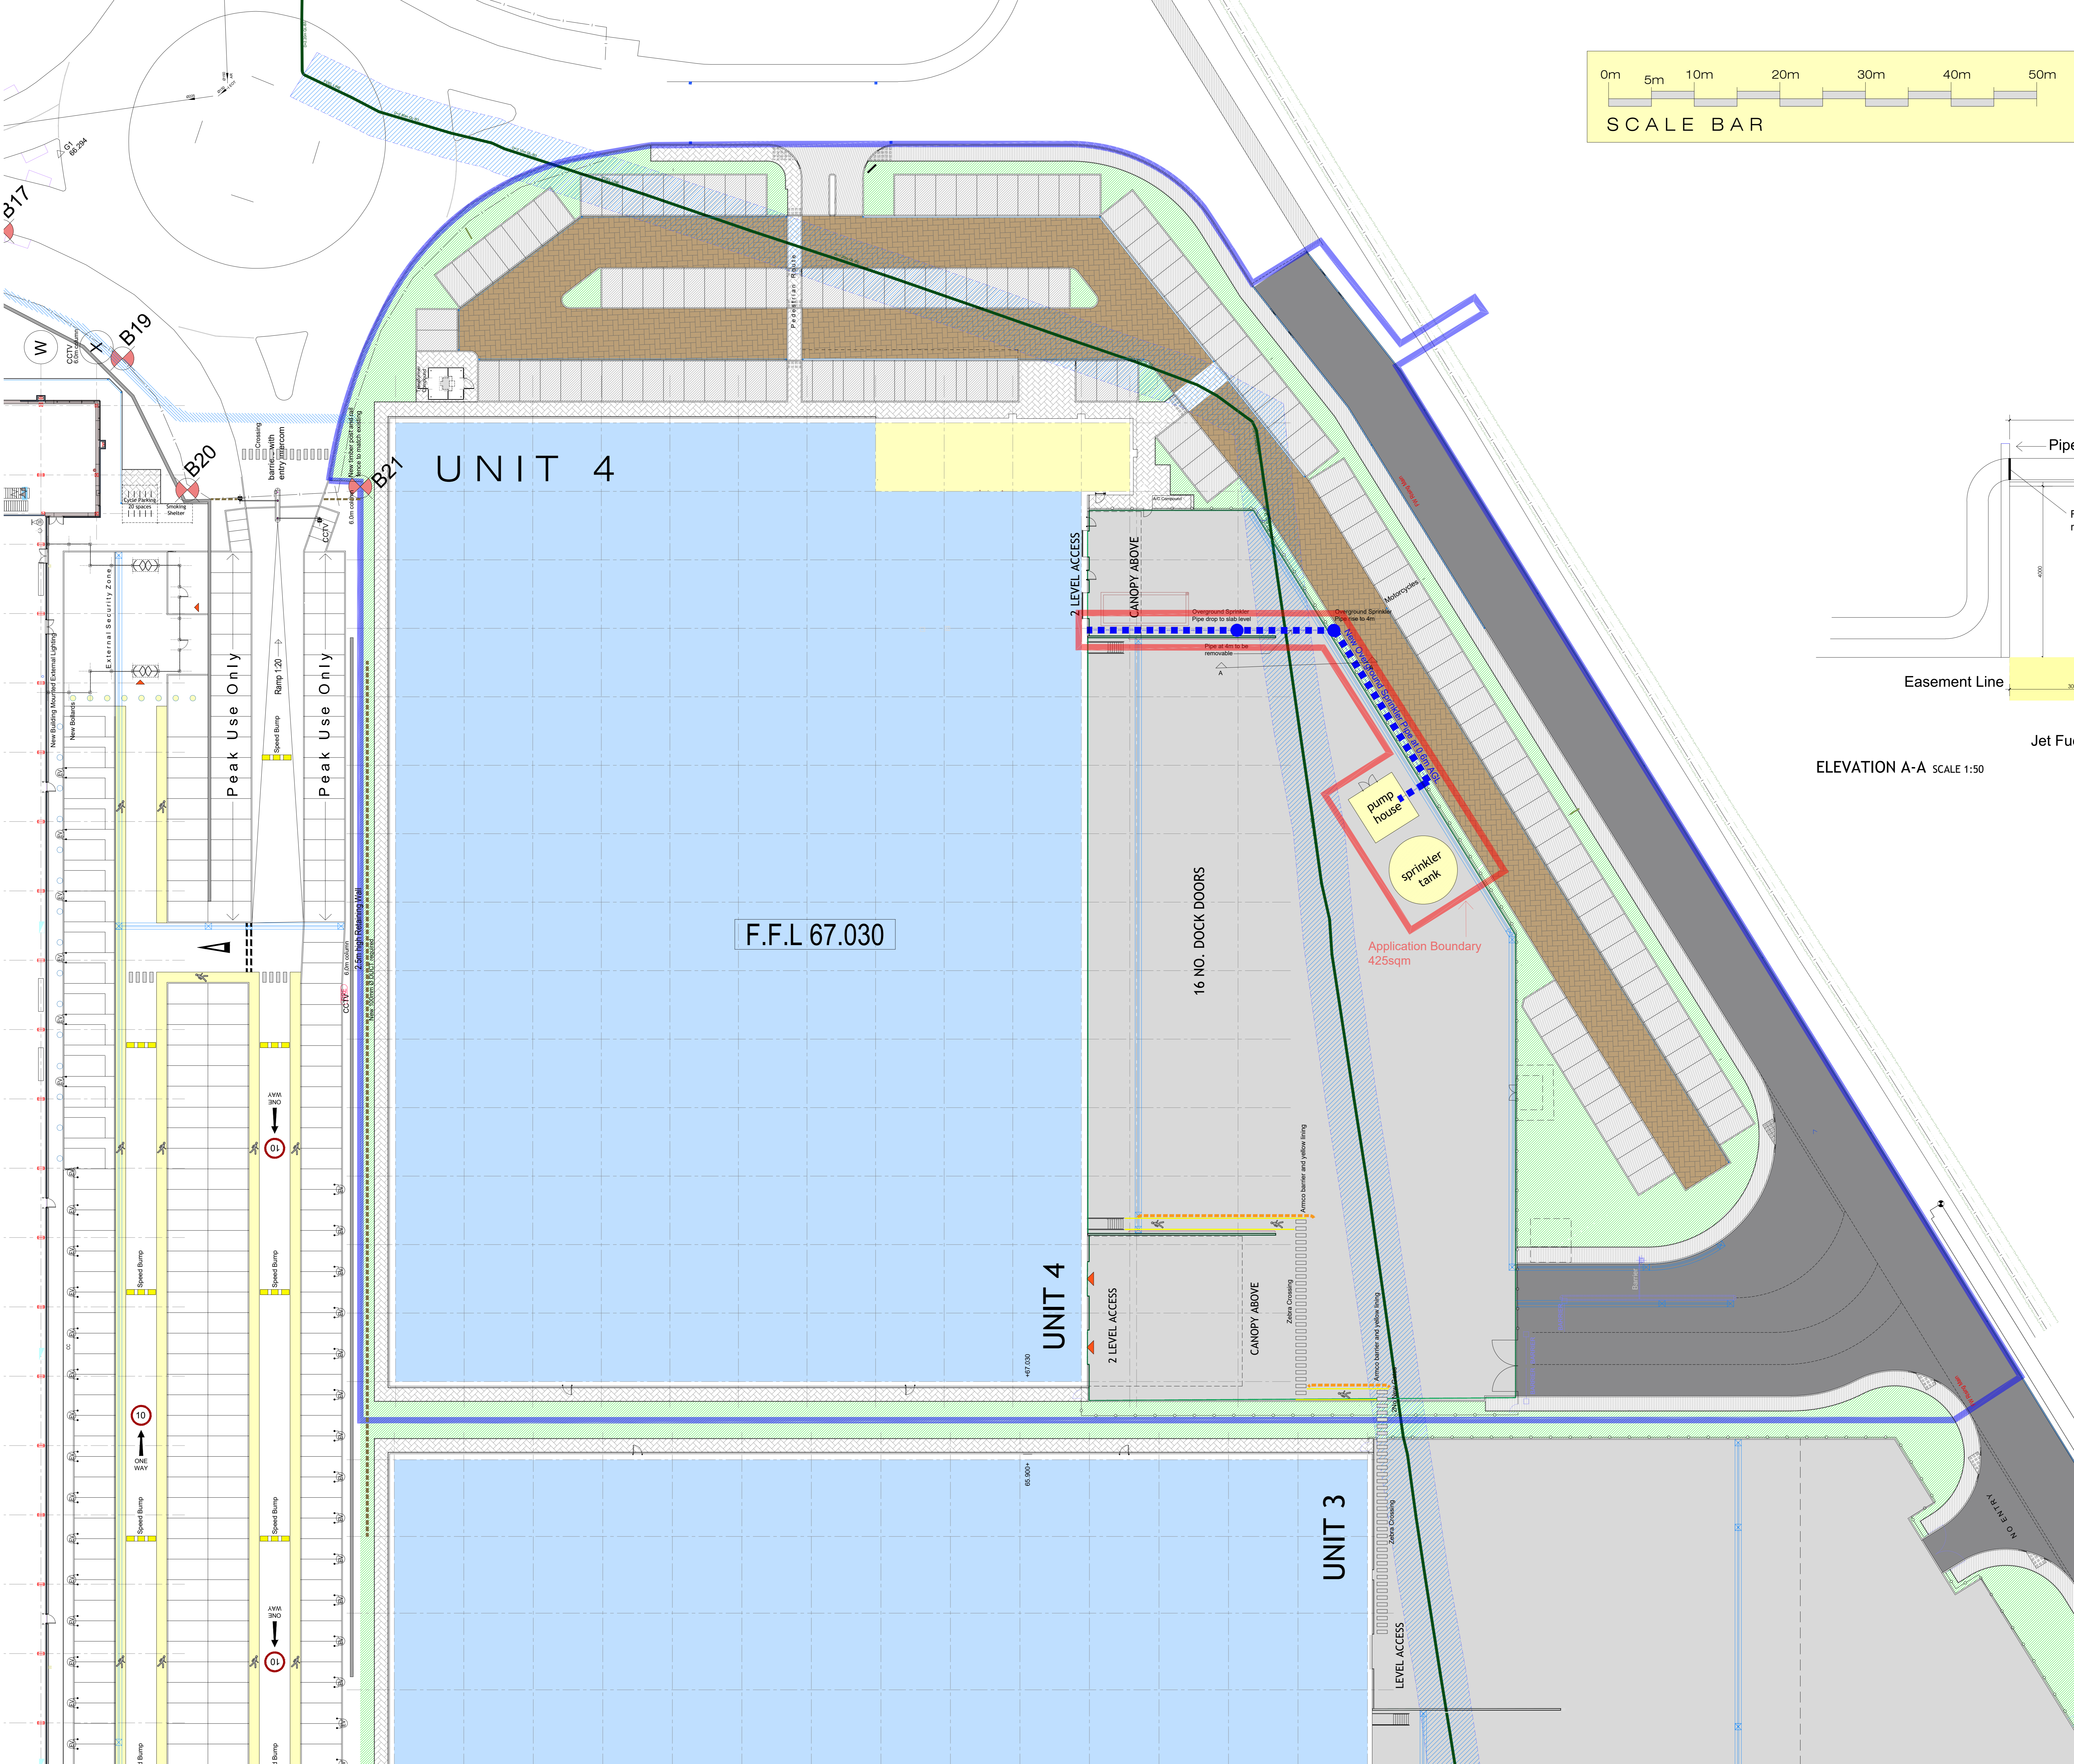
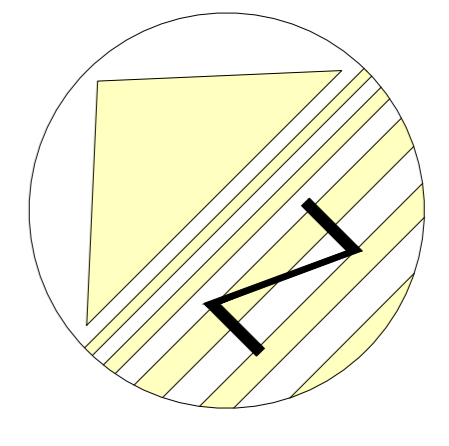


© 2022 webbgray  
 NOTE:  
 THIS DRAWING IS A COPYRIGHT OF WEBB GRAY LTD AND SHOULD NOT BE REPRODUCED WITHOUT PERMISSION.  
 ALL PROPOSALS ARE SUBJECT TO CONFIRMATION FOLLOWING THE DETAILED TOPOGRAPHICAL SURVEY AND GROUND INVESTIGATION WORK.  
 IT HAS BEEN ASSUMED THAT OTHER THAN WHERE SHOWN THE SITE IS ESSENTIALLY FLAT WITH NO EASEMENTS TO ABOVE OR BELOW GROUND SERVICES.  
 ALL PROPOSALS ARE SUBJECT TO CONFIRMATION FOLLOWING LIAISONS WITH RELEVANT LOCAL AUTHORITIES.  
 PRELIMINARY INDICATIVE DRAWINGS MAY BE BASED UPON INFORMATION FROM VARIOUS SOURCES, THE ACCURACY OF WHICH CANNOT BE GUARANTEED.  
 WHERE BOUNDARIES ARE SHOWN THESE ARE AS ADVISED BY THE CLIENT AND ARE FOR GENERAL GUIDANCE ONLY, WHILST PLOTTED WITH REFERENCE TO LAND REGISTRY DATA WHERE AVAILABLE AND INTERPOLATED AS PHYSICAL FEATURES ON SITE WHERE POSSIBLE, THEY ARE NOT INTENDED TO REPRESENT DEFINITIVE SITE EXTENTS OR LEGAL OWNERSHIP.  
 ALL DIMENSIONS AND SETTING OUT COORDINATES TO BE CHECKED ON THE PROJECT SITE BEFORE WORK IS COMMENCED OR MAKING ANY SHOP DRAWINGS.  
 IF THIS DRAWING HAS BEEN RECEIVED ELECTRONICALLY IT IS THE RECIPIENT'S RESPONSIBILITY TO PRINT THE DOCUMENT TO THE CORRECT SCALE.  
 ALL DIMENSIONS ARE IN MILLIMETRES UNLESS STATED OTHERWISE IT IS RECOMMENDED THAT INFORMATION IS NOT SCALED OFF THIS DRAWING.  
 THIS DRAWING SHOULD BE READ IN CONJUNCTION WITH ALL OTHER RELEVANT DRAWINGS AND SPECIFICATIONS.

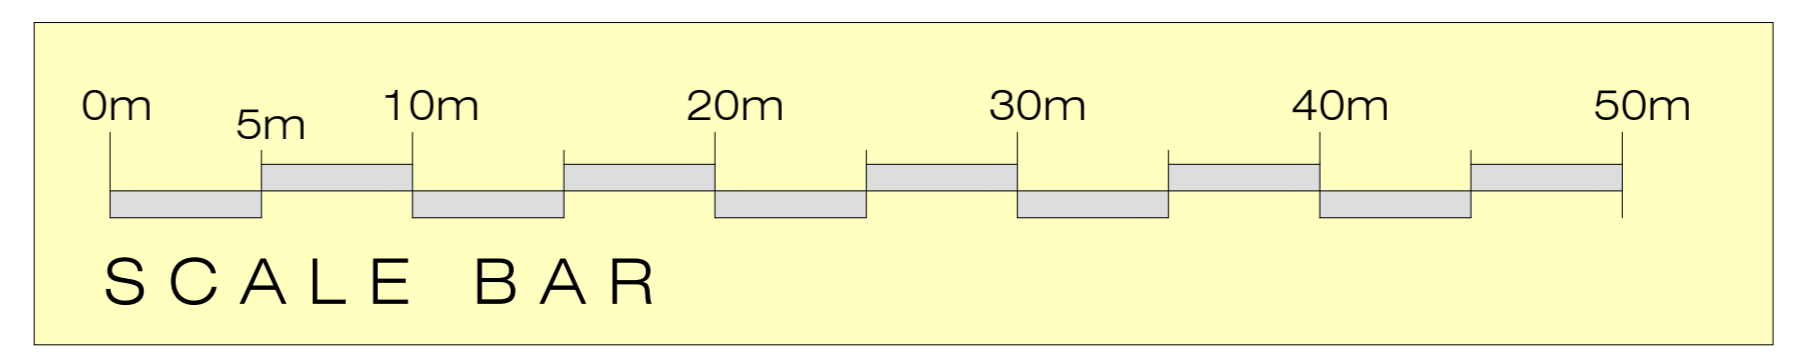

Revision: Date: By:  
 Client:  
**THG** IDEAS WITH MOMENTUM®  
 Project:  
 ICON MANCHESTER AIRPORT  
 Unit 4  
 Manchester  
 Drawing Title:  
 Unit 4 Proposed Fit-Out Sprinkler Installation

webbgray  
 Web Gray Ltd  
 Chartered Architects  
 177-179 Colindale Avenue  
 Birmingham B3 3AP  
 t: 0121 416 6030 f: 0121 416 6031  
 e: info@webbgray.co.uk w: www.webbgray.co.uk  
 Scale @ A0: 1:500 Date: May 22 Designed: LJM Drafted: SJB  
 Job No: 8717 Drawing No: P-002 Revison: -