


This drawing is **COPYRIGHT**. It must not be reproduced or disclosed to third parties without our prior permission. Do not scale from this drawing, or, interrogate and use electronic information.

Any discrepancies should be reported immediately.


Any surveyed information incorporated within this drawing cannot be guaranteed as accurate unless confirmed by a fixed dimension. All dimensions are in millimetres unless noted otherwise.

**Cabin Type:**


Honka Halti 80 1A  
 Net Area = 75m<sup>2</sup>  
 Bedrooms = 2  
 Cabin size = 10.88m x 7.35m

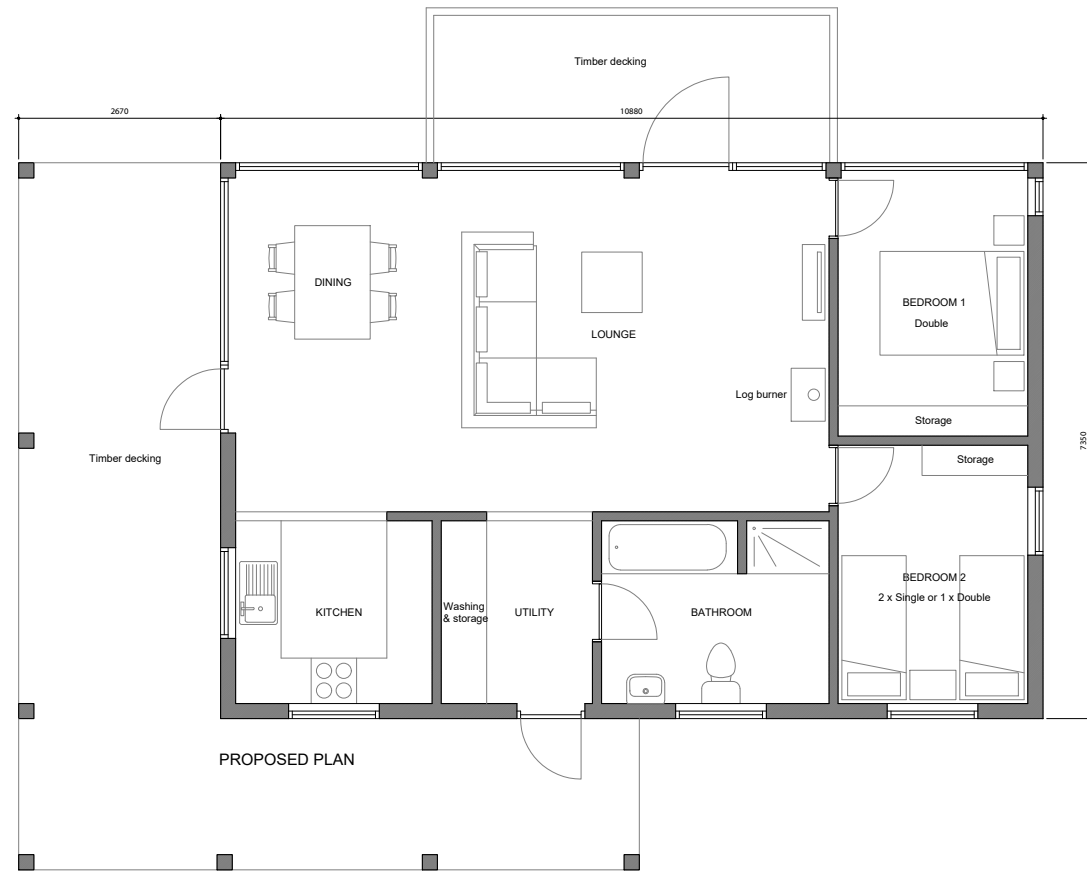


PROPOSED PLAN

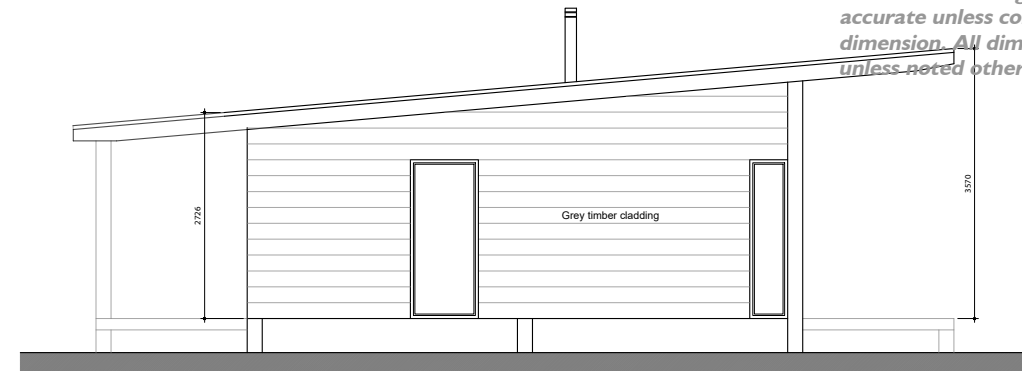

PROPOSED SIDE ELEVATION 2

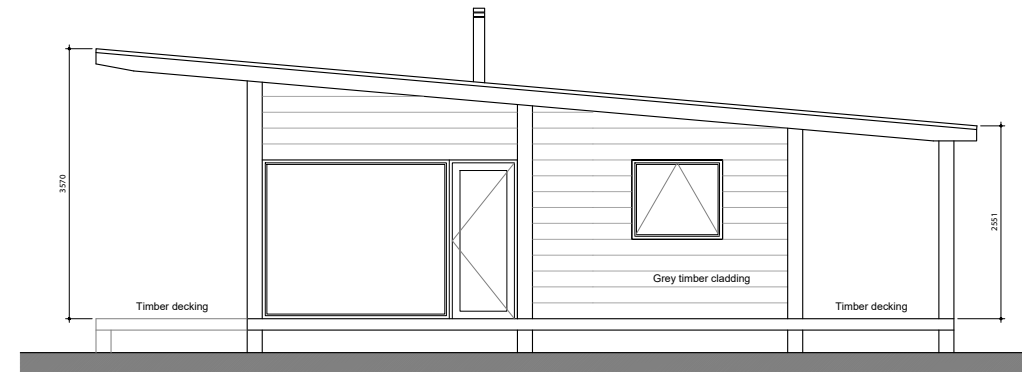

PROPOSED SIDE ELEVATION

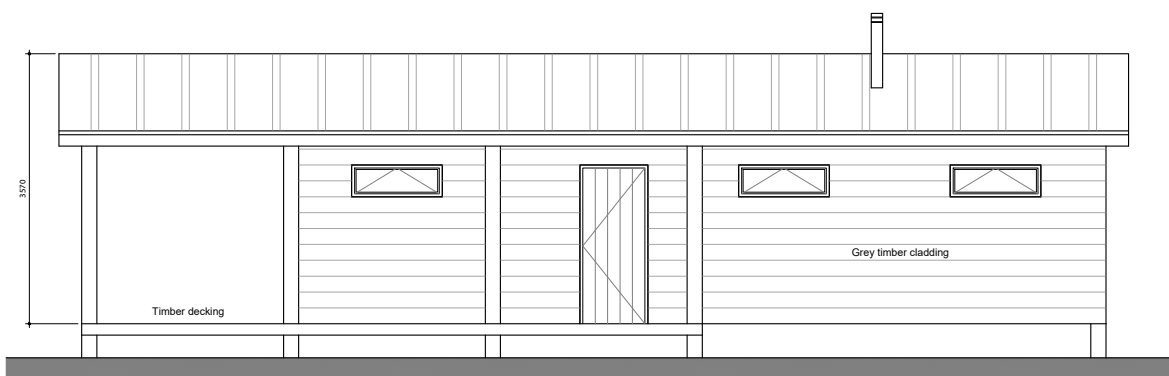

PROPOSED REAR ELEVATION



PROPOSED FRONT ELEVATION



Head Office  
 29 Broad Street  
 Newtown  
 Powys  
 SY16 2BQ  
 t - 01686 610311  
 w - www.hughesarchitects.co.uk

ARCHITECTS

Rev A - Plan amended to match elevations 25.07.22 - GSP

<b>Project</b> Additional Holiday Cabins at Valley View Retreat, Dolwen Llanidloes, Powys, SY18 6LH	
<b>Drawing Status</b> Stage 3a: Planning	<b>Drawing Title</b> Proposed Holiday Cabin Details
<b>Scale</b> 1:100@A3	<b>Date</b> 31.01.22
<b>Drawn by</b> NB	<b>Checked</b> RRL
<b>Drawing No</b> W125 3a.3.100	<b>Rev</b> A