




BLOCK PLAN 1:500

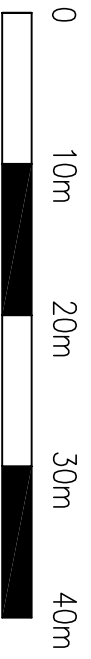

SCALE BAR

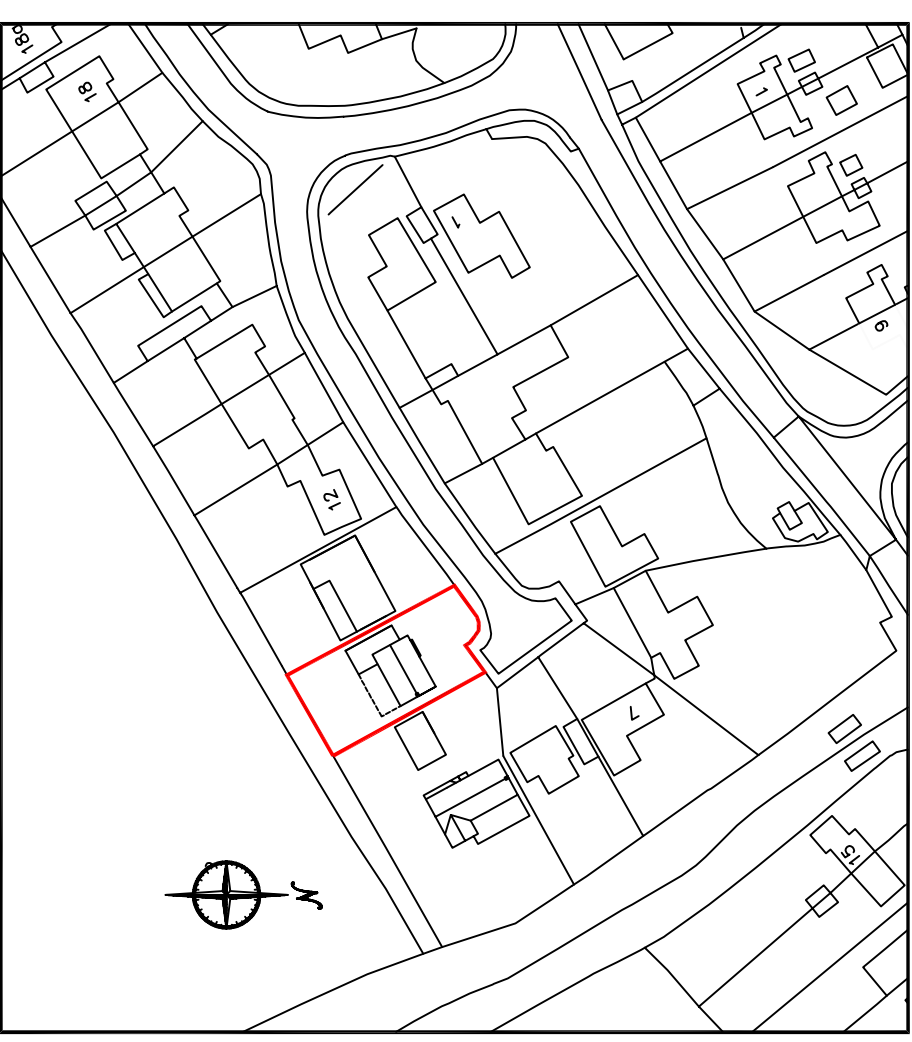

LOCATION PLAN 1:1250

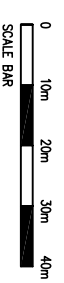

SCALE BAR

| | | | |
|---------|---------|----------------|---------------------------------------------------------------------------------------------|
| SCALE | @ A3 | CLIENT | JACQUELINE STOCKWELL |
| DATE | AUG '22 | PROJECT | PROPOSED EXTENSIONS AND ALTERATIONS @ 10 BUTLERS WAY, GREAT YELDHAM, HALSTED, ESSEX CO9 4QL |
| DRAWN | | TITLE | BLOCK PLAN / LOCATION PLAN - AS EXISTING |
| CHECKED | | DRAWING NUMBER | 22 - 801 / 04 |
| | | REVISION | — |