


BLOCK PLAN 1:500

0 10m 20m 30m 40m

SCALE BAR

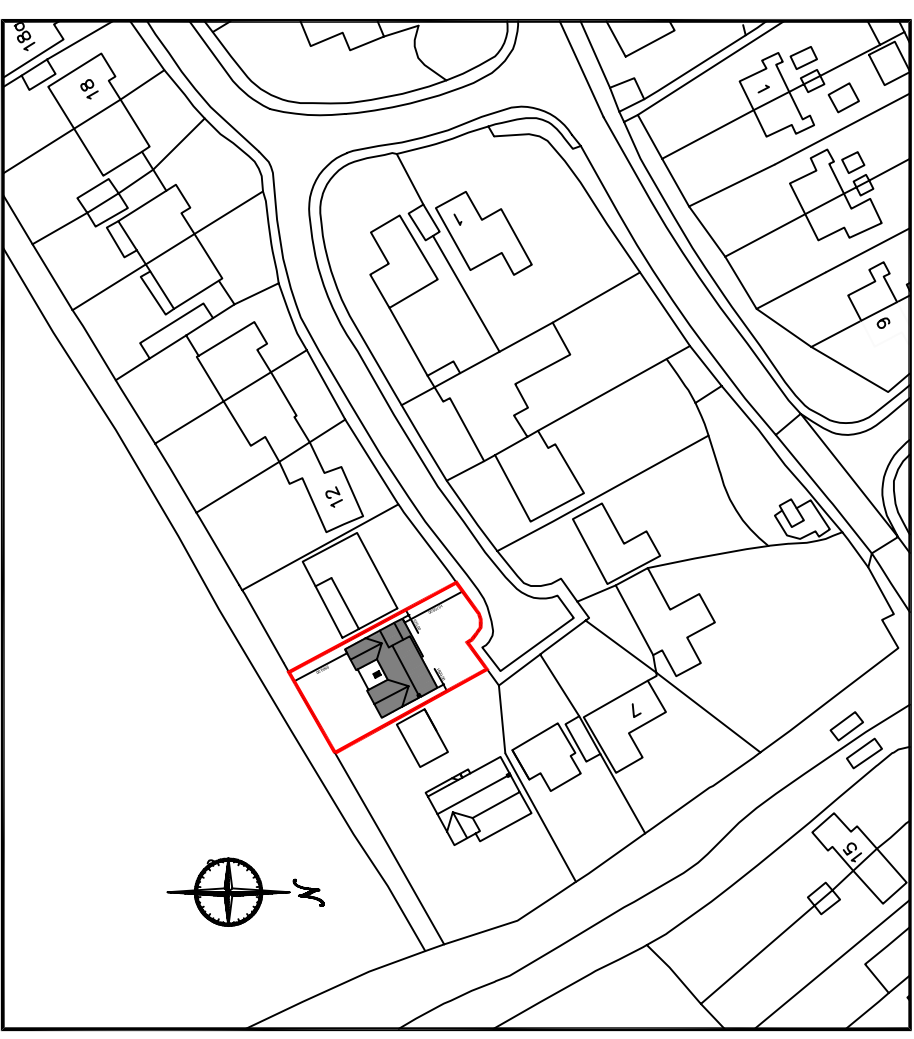

LOCATION PLAN 1:1250

0 10m 20m 30m 40m

SCALE BAR

A DIMENSIONS TO BOUNDARY ADDED AS REQUESTED 20/09/22

SCALE @ A3 CLIENT JACQUELINE STOCKWELL

DATE AUG '22 PROJECT PROPOSED EXTENSIONS AND ALTERATIONS @ 10 BUTLERS WAY, GREAT YELDHAM, HALSTEAD, ESSEX CO9 4QL

DRAWN DRAWING TITLE BLOCK PLAN / LOCATION PLAN - AS PROPOSED

CHECKED DRAWING NUMBER 22 - 801 / 03 REVISION A