





**Front Elevation
As Proposed**

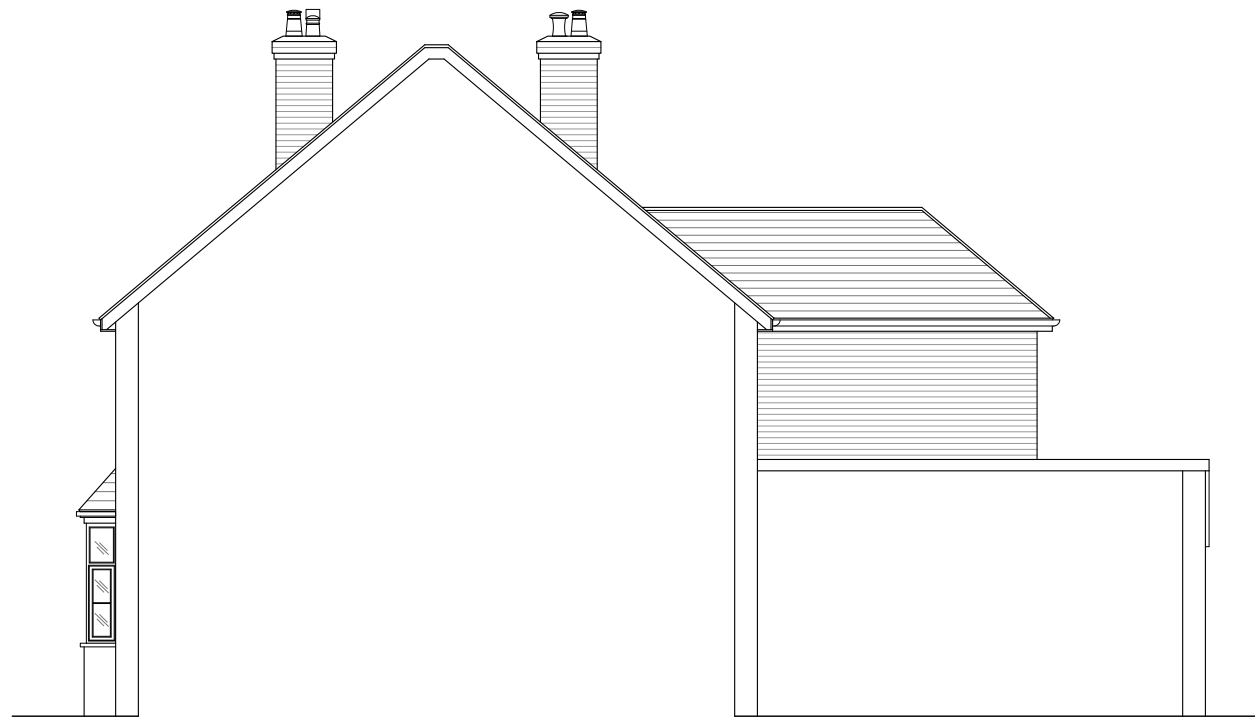

**Right Side Elevation
As Proposed**

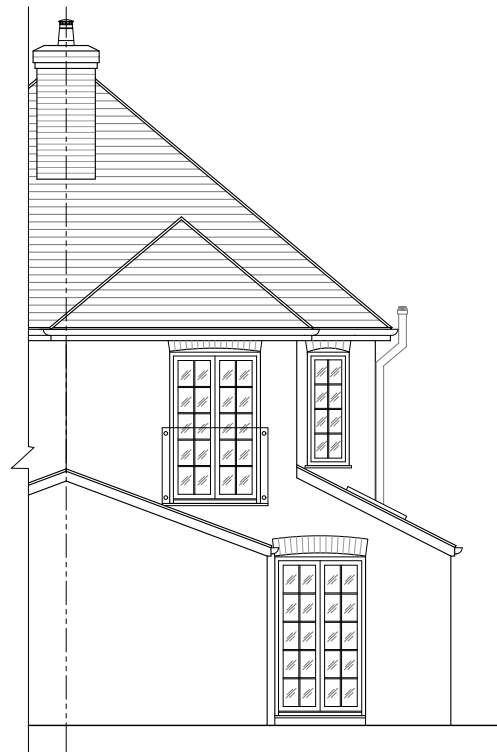

**Rear Elevation
As Proposed**



**Left Side Elevation
As Proposed**

DRAYCOTT

CHARTERED SURVEYORS

82 High Street
Lymington
Hampshire
SO41 9AN
Tel: 01590 673282
Email: surveyors@draycotts.co.uk

Project: 10 Pemberton Road
Lyndhurst,
SO43 7AN

Client: Mr and Mrs Hughes

Scale: **1:100** Date: 16.07.2019

Paper Size: **A3** Drawn By: DS

Drawing Status: Proposal

Drawing Detail: All Elevations - Proposed

Drawing No: 031 Rev A

Revision:

