



EXISTING REDUNDANT BUILDINGS

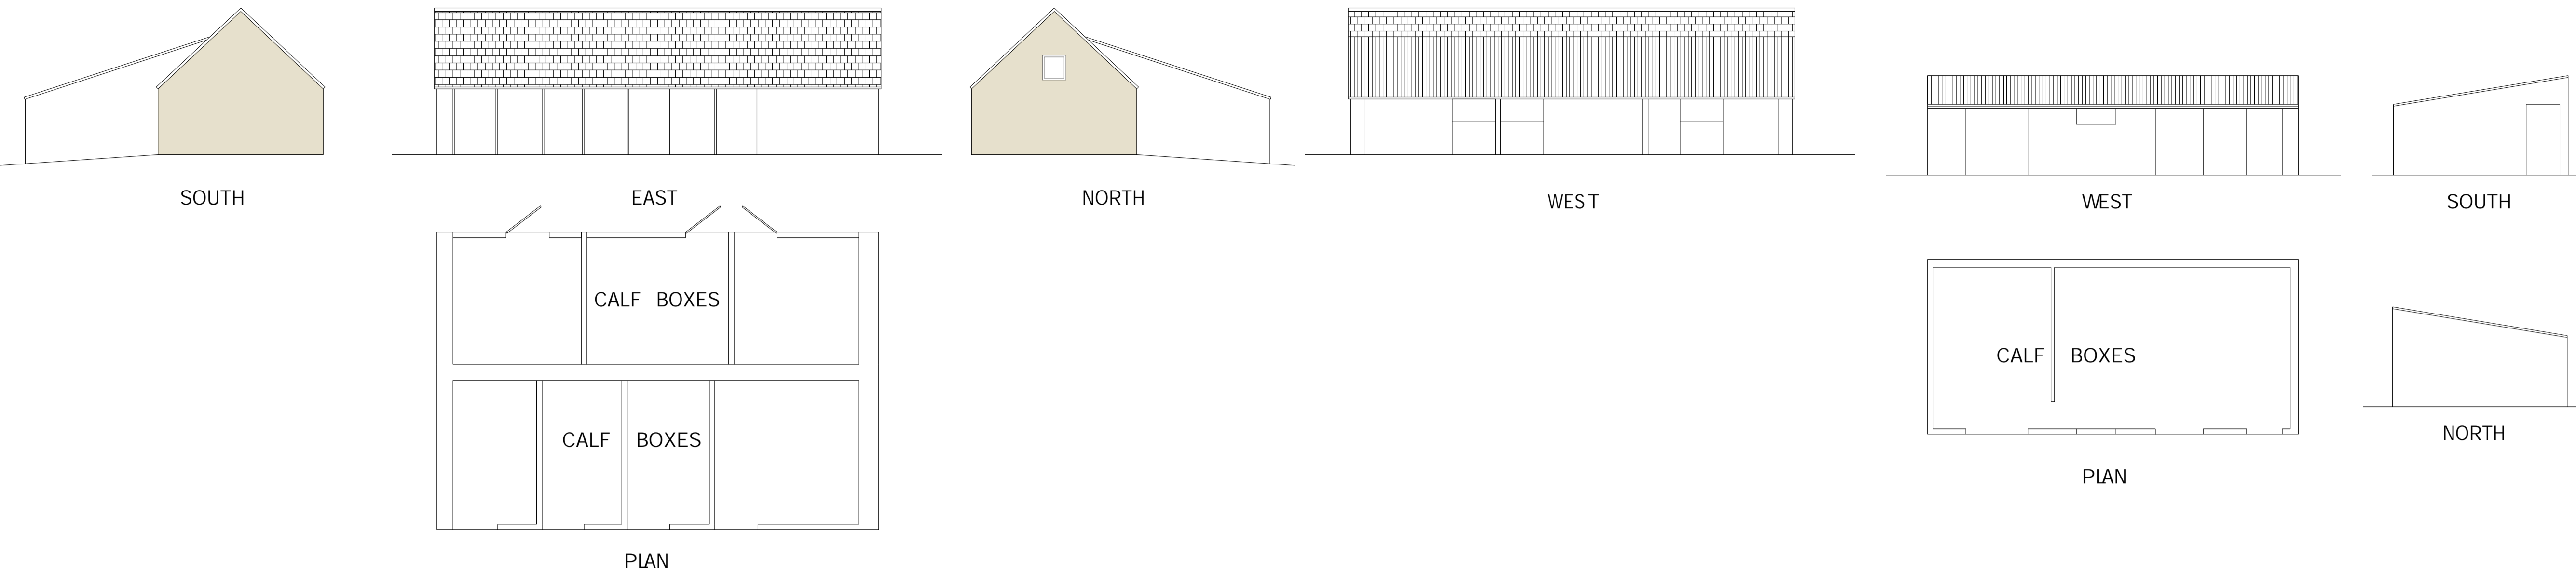

Notes:
All dimensions must be checked on site
This drawing is prepared for the purposes of obtaining Planning Permission only and is not intended to be a complete specification. No deviation from these drawings without written agreement

PROPOSED BUILDINGS

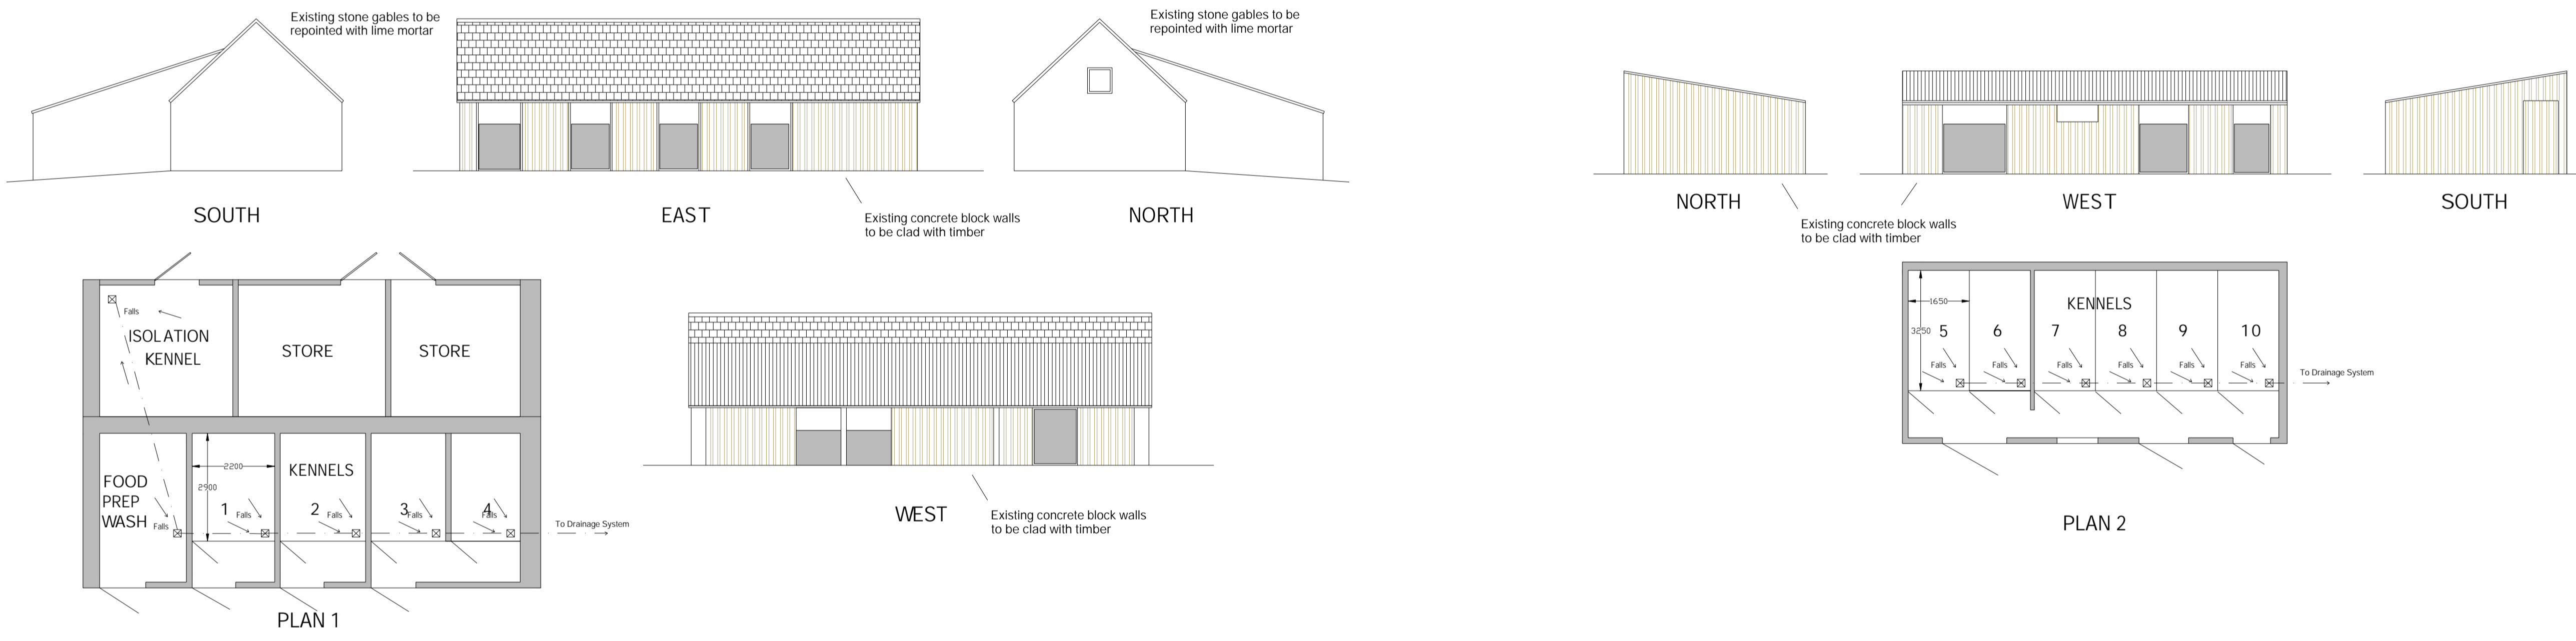

No	Date	Exstg Bldg Added	Revisions
A	29.3.18		

© Copyright
MALCOLM HUNT DESIGN LTD
FROME LODGE
HIGH STREET
CHALFORD
STROUD
GLOS GL6 8DJ

Client
Mr S Steel
Job Title
HAM FARM
THE HAM
COALEY
DURSLEY
GLOS
GL11 5AS

Drawing Title
PROPOSED COVERION OF
REDUNDANT CALF BOXES
INTO DOG KENNELS

Scale 1:100, 500, 1250
Date Aug 2022 Drawn By M H

Drg. No.
SS/22/01

