



Manor Farm – Peter Moore


Oak Feature Trusses, Eaves Beam, and Posts Rev 1 - including Oak Ridge and Purlins– Concept Design

Issue – 01.09.22

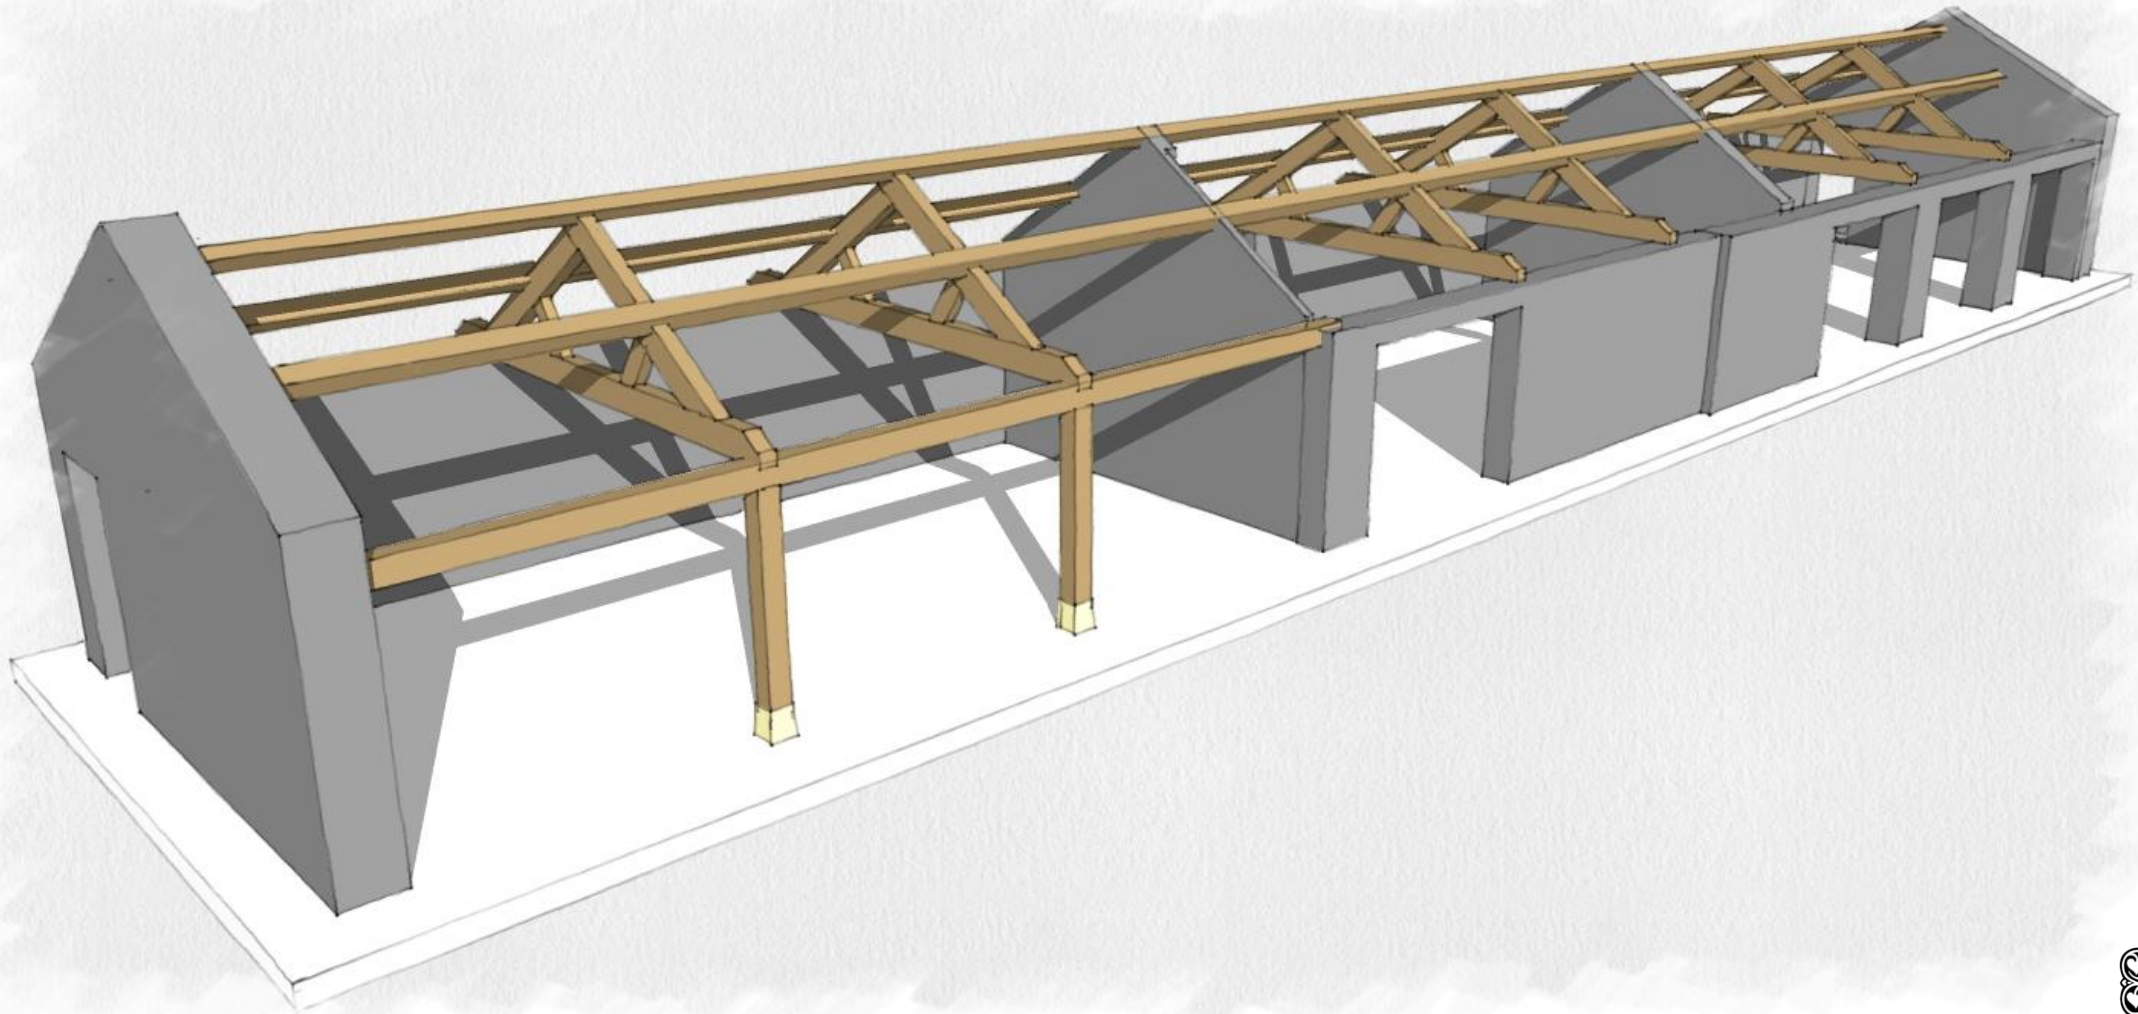


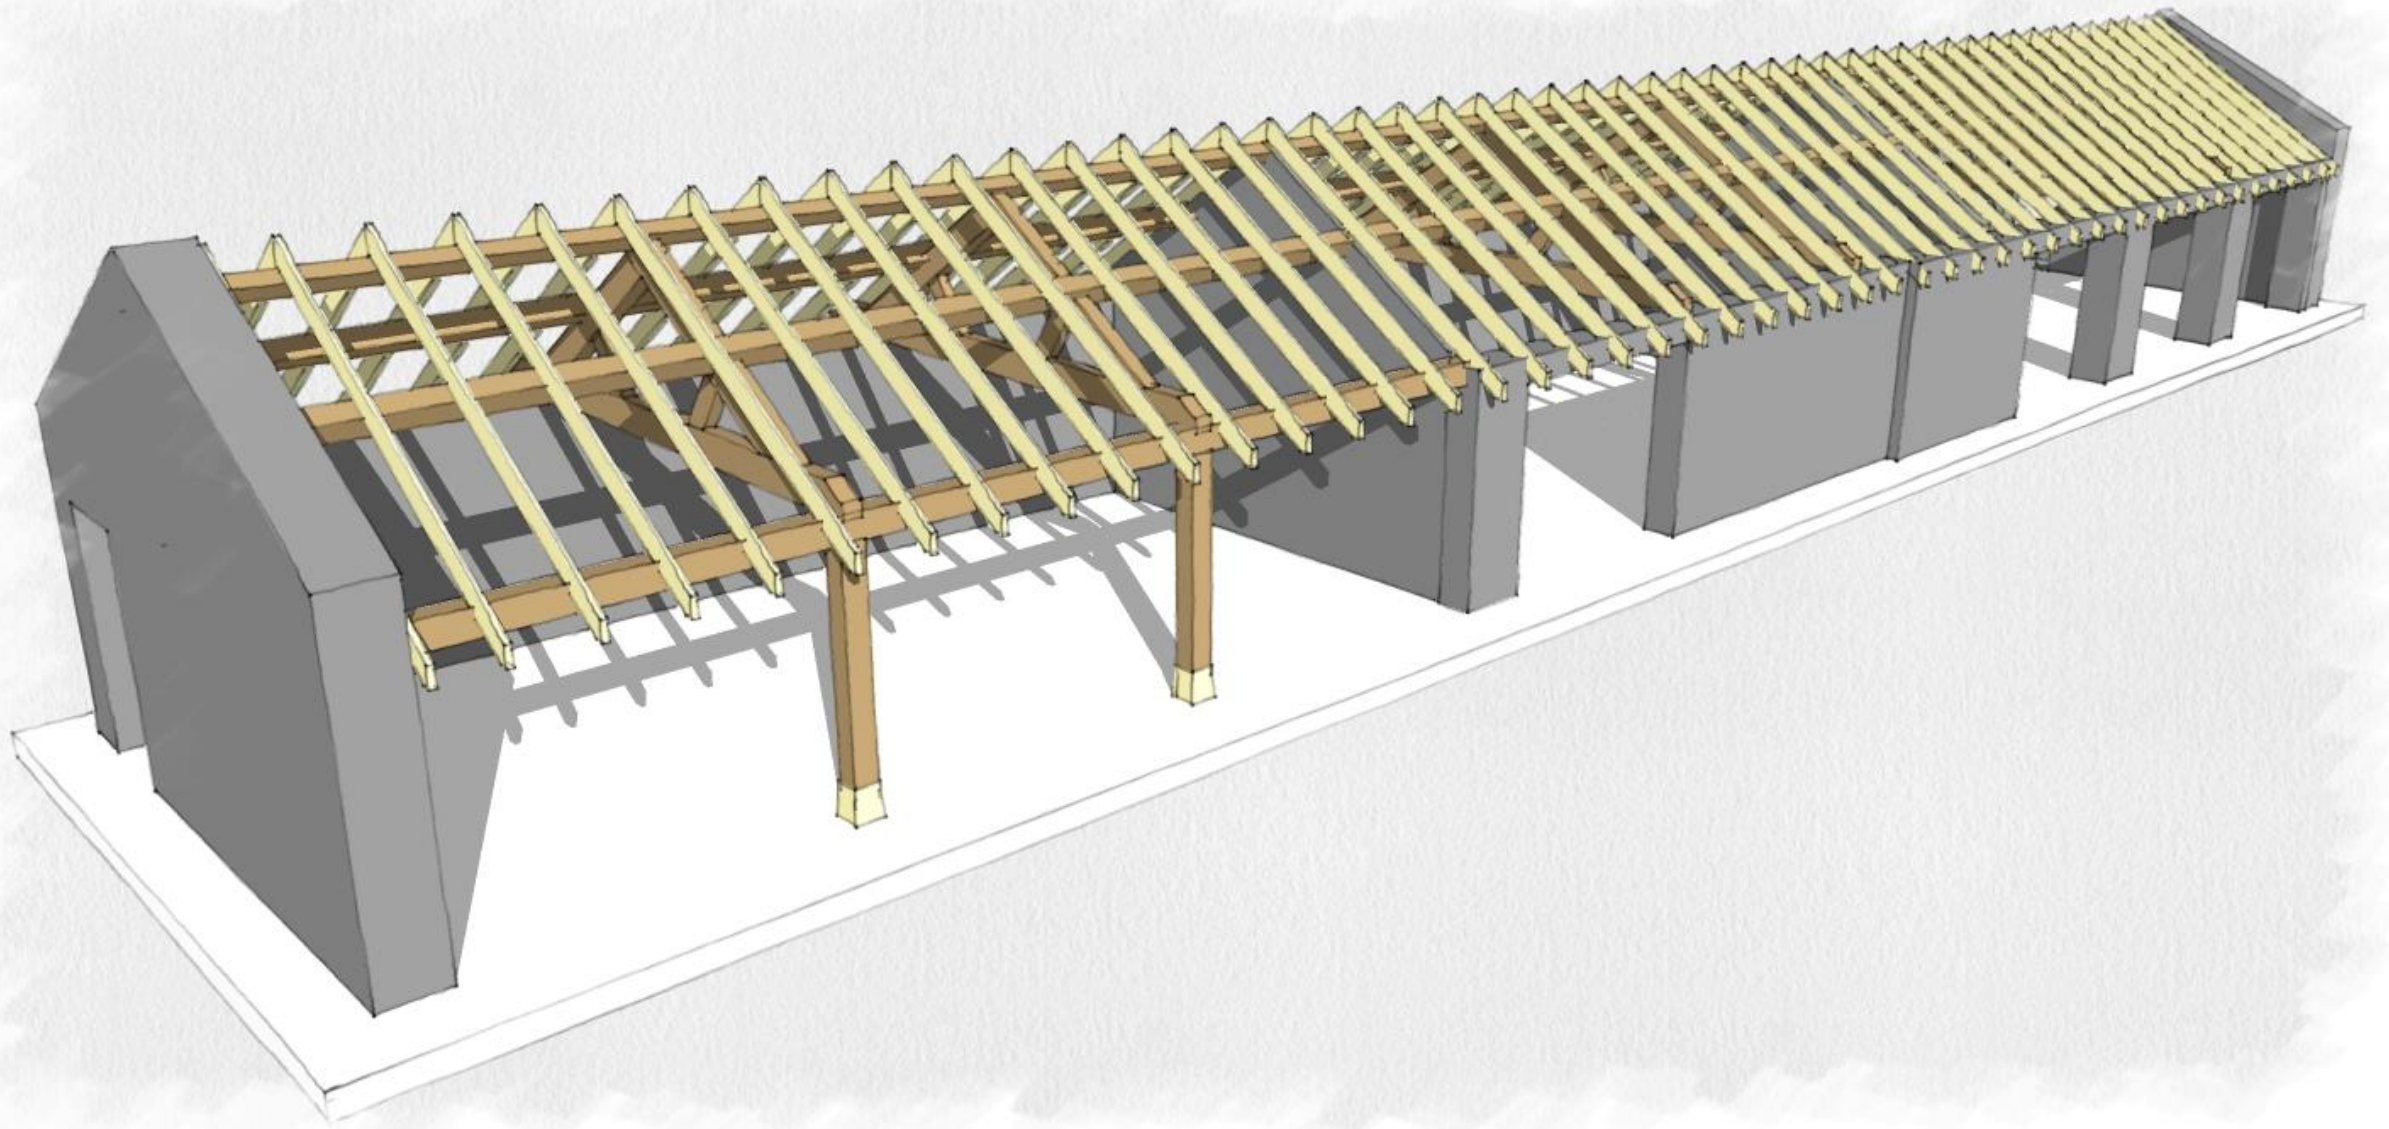


Main View with Commons

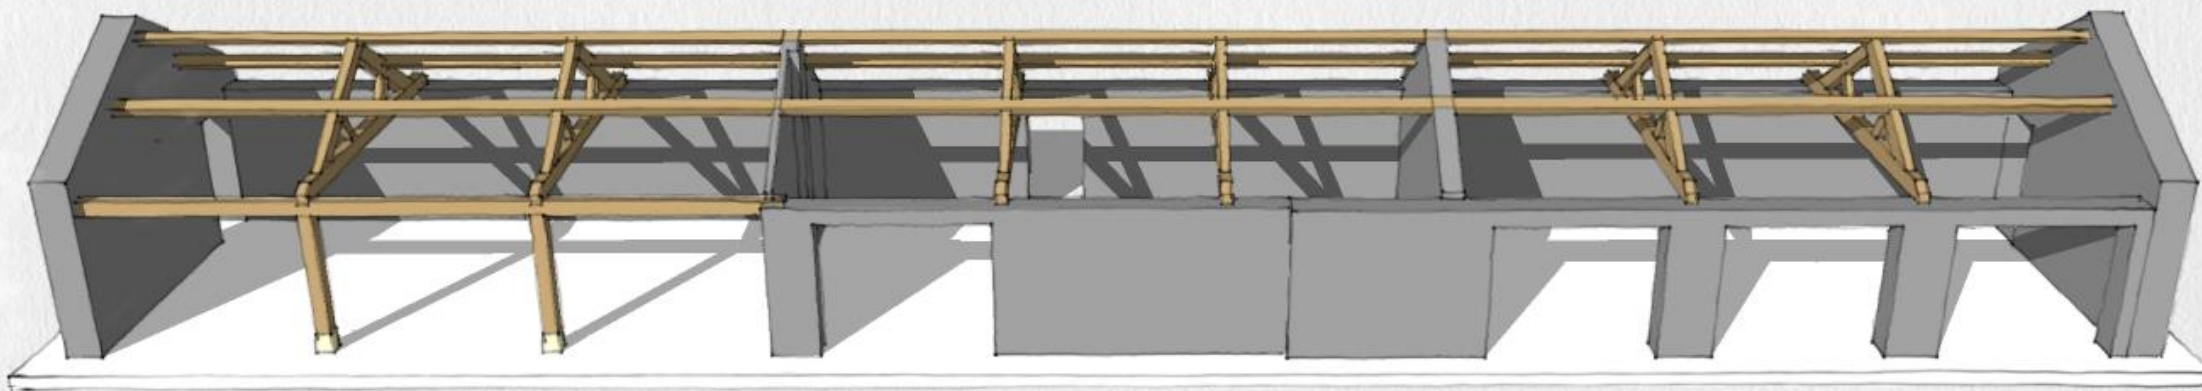


Front View

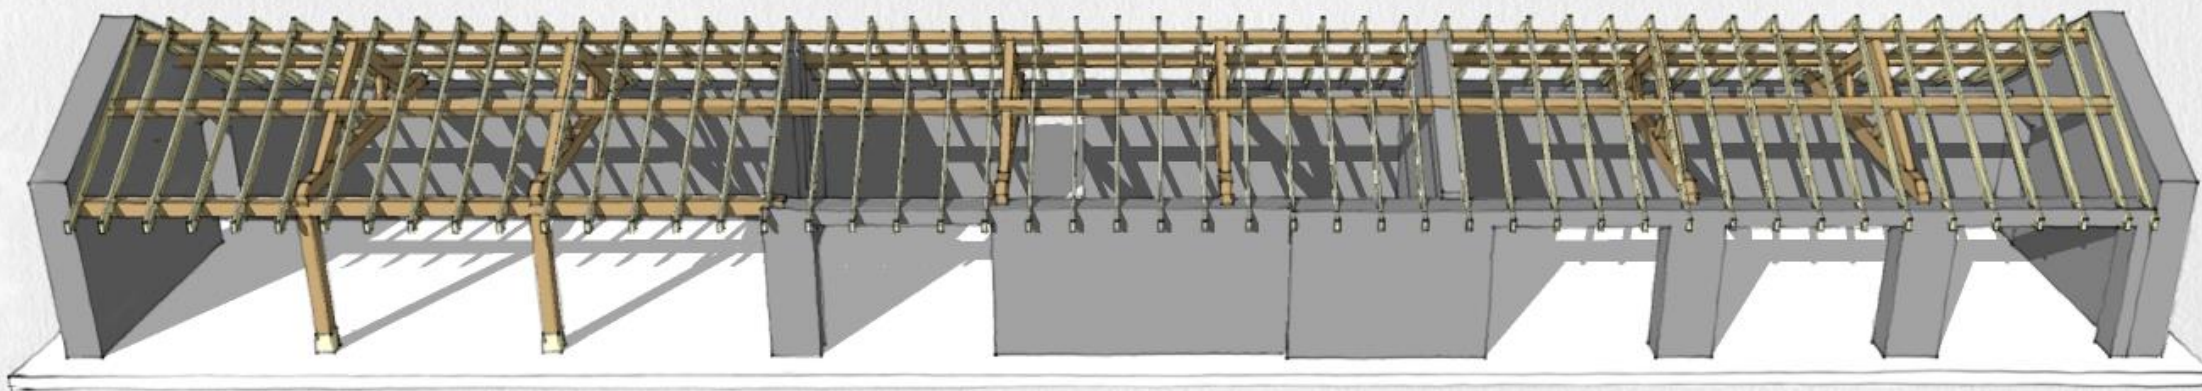


Front View with Commons

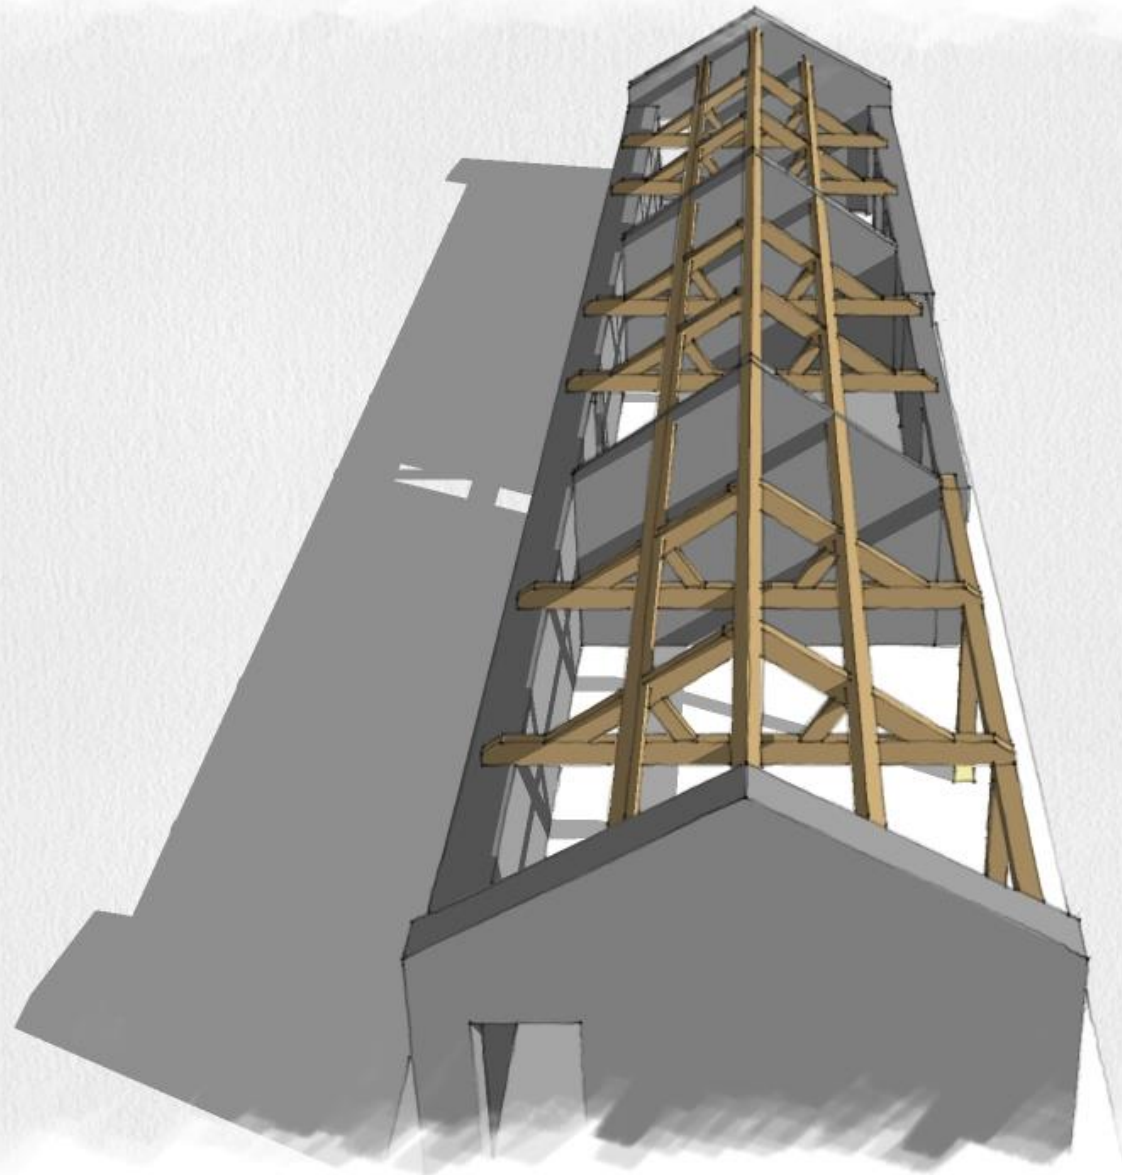

End View

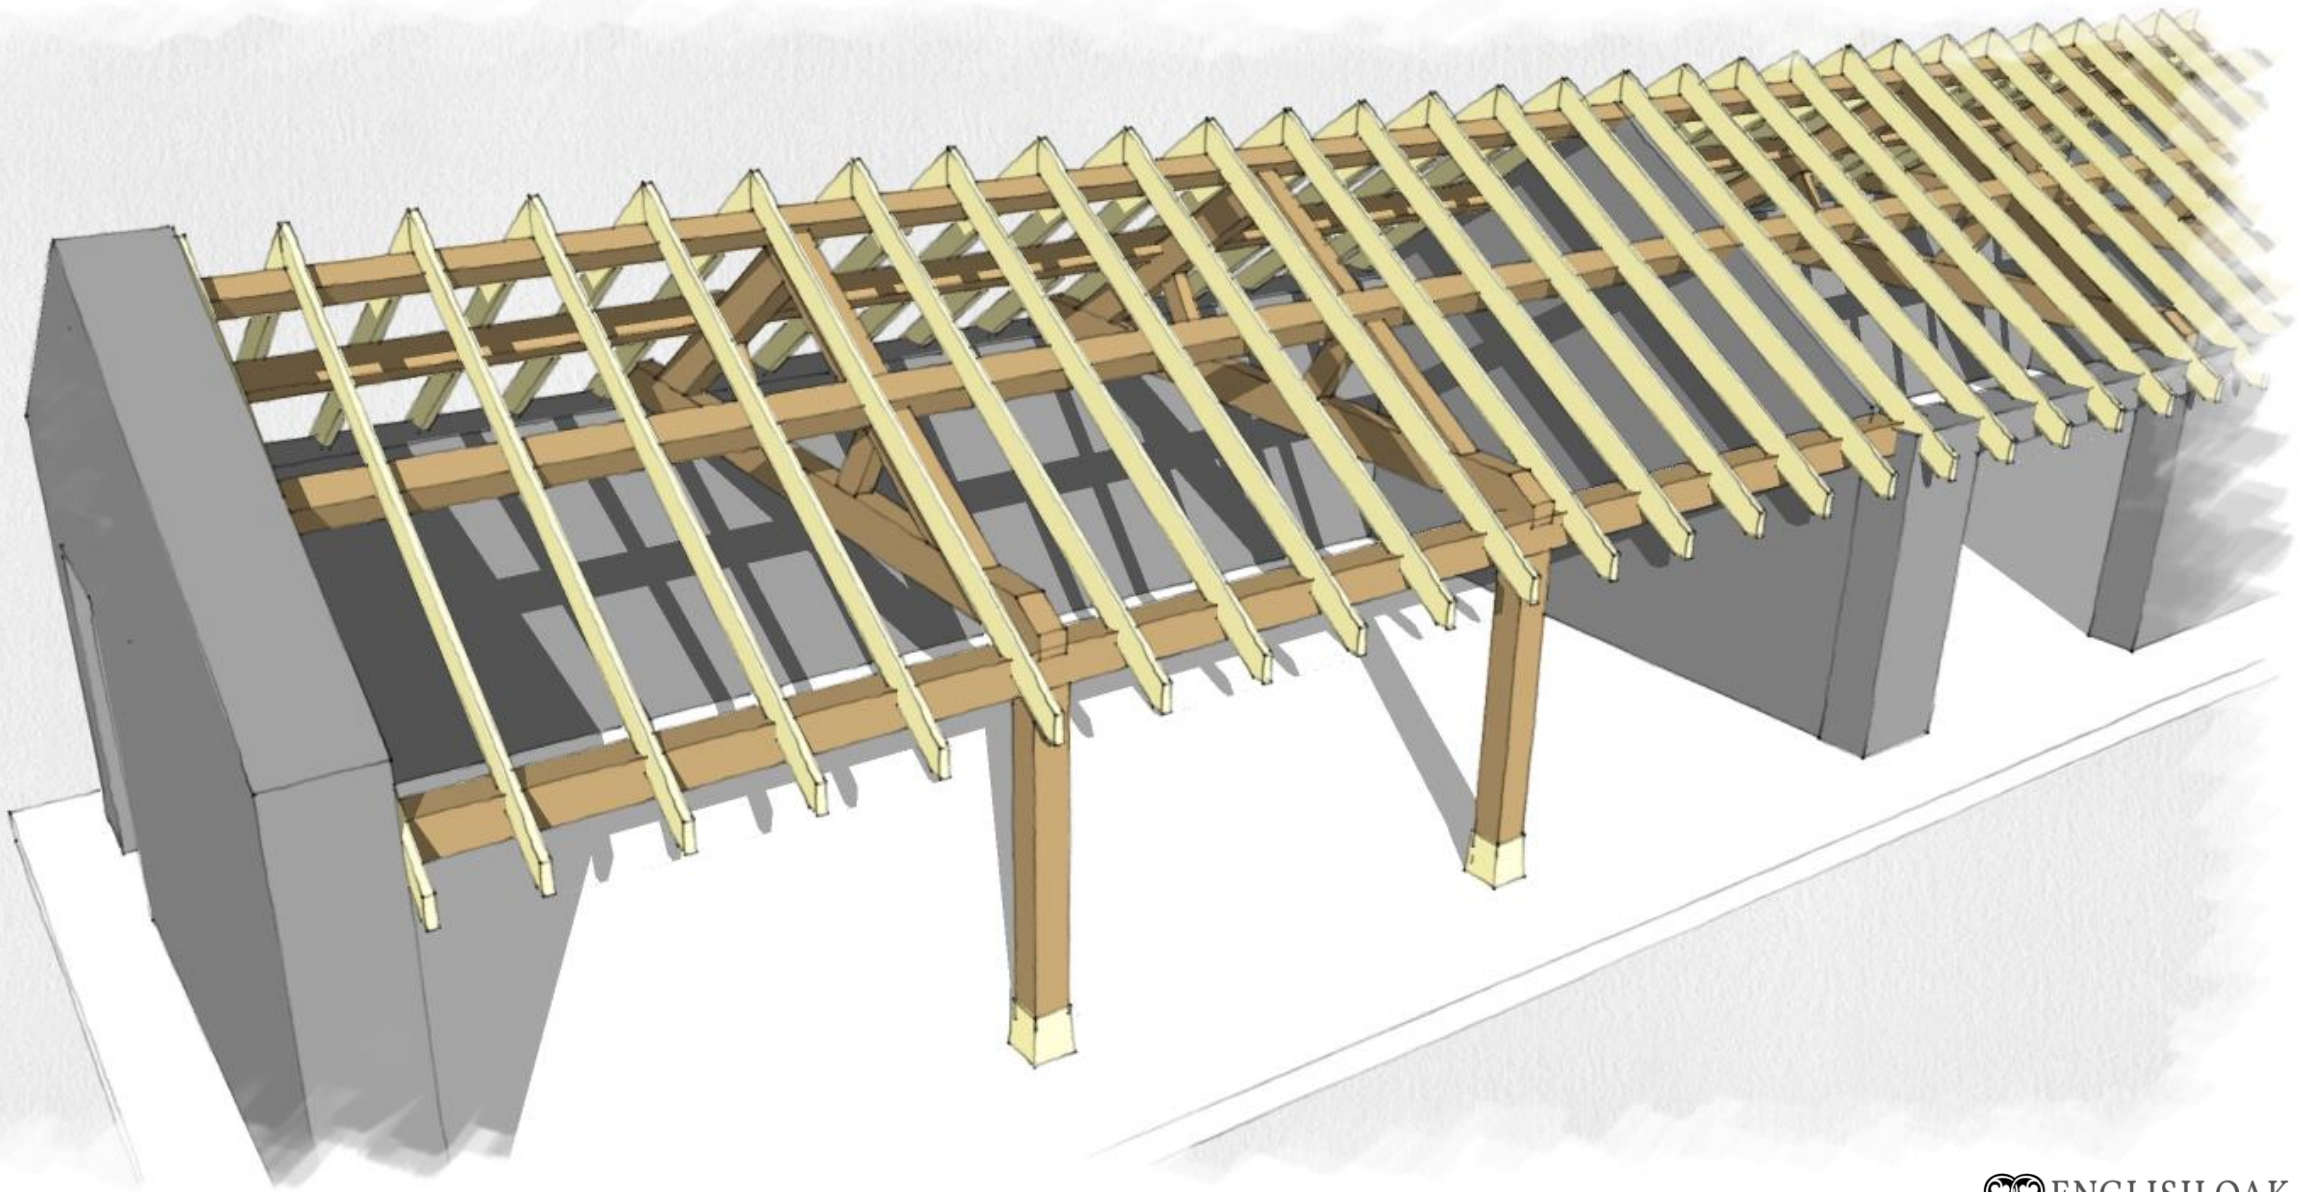

Close-up View of Garage with Commons

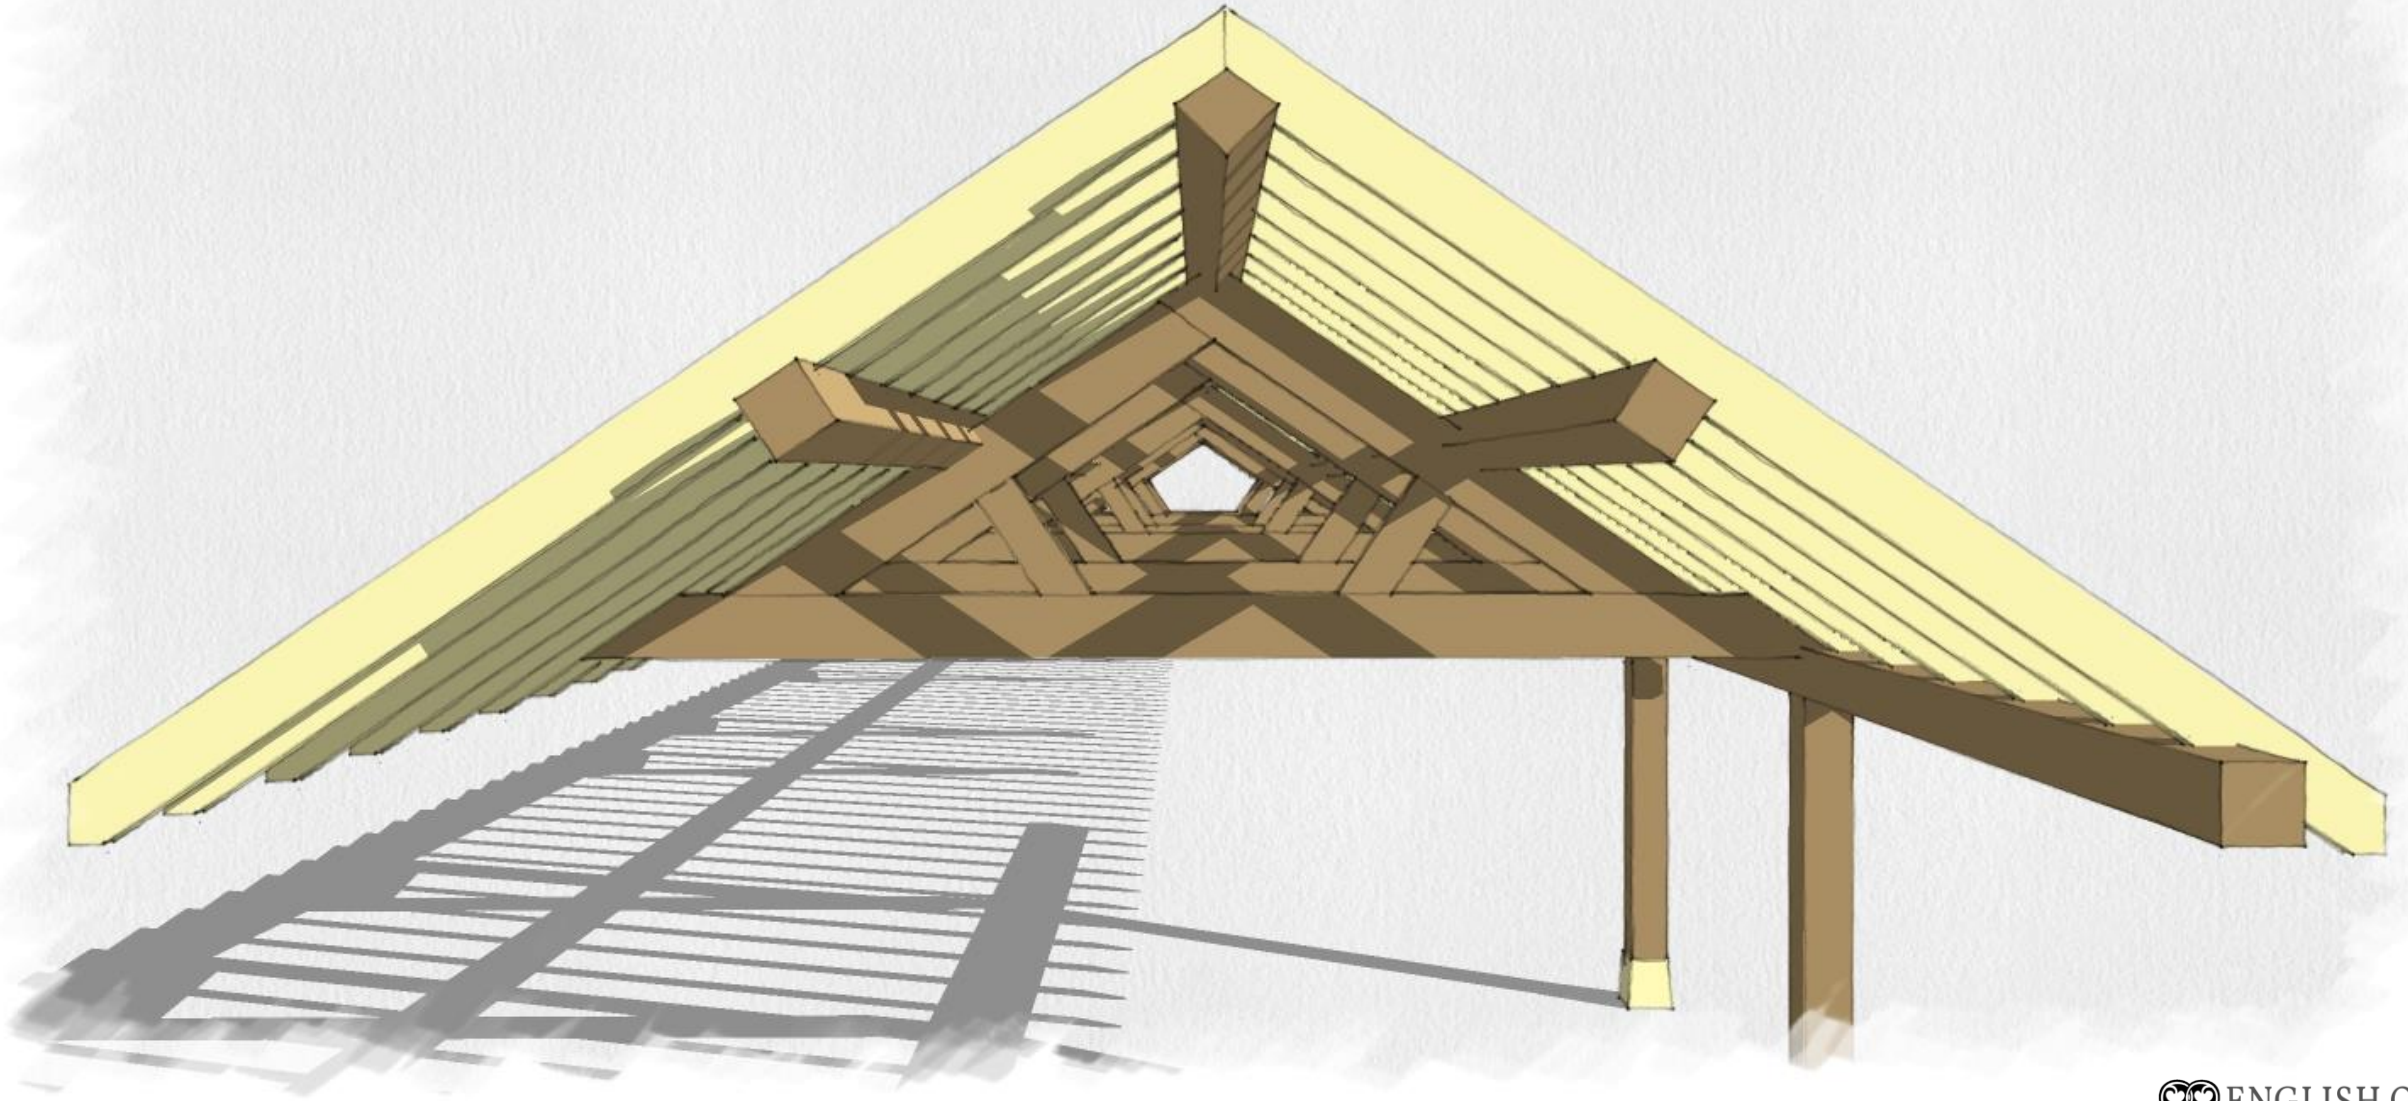

View of Truss and Commons Arrangement