




NORTH ELEVATION

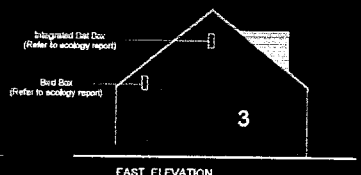


EAST ELEVATION

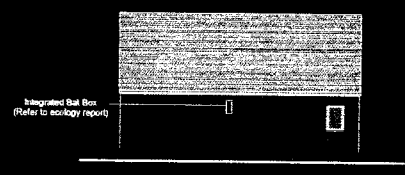


SOUTH ELEVATION

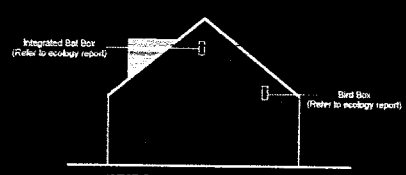


WEST ELEVATION

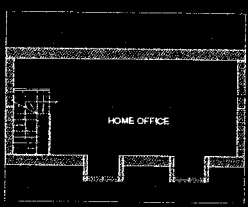

FIRST FLOOR PLAN

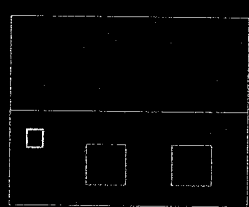


ROOF PLAN

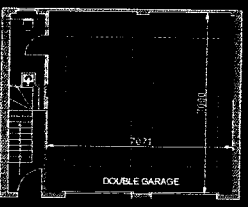

GROUND FLOOR PLAN




1. NATURAL SLATE TILES

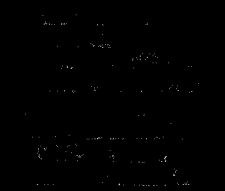

3. WHITE / GREY BRICKWORK

Rainwater goods: Aluminum, powder coated
 Windows: Aluminum, powder coated
 Doors: Stained Timber

PROJECT		
13A WALDEN ROAD SEWARDS END, ESSEX		
TITLE		
GARAGE / HOME OFFICE		
CLIENT		
MR C ANDERSON		
DRAWING STATUS		
PLANNING		
NICHOLAS PHILLIPS ARCHITECTS LTD		
		
<small>NOTE: DRAWINGS MAY NOT BE PLACED FROM THIS COMPANY. PLEASE CONTACT US FOR CLARIFICATION. THE INFORMATION IN THIS DOCUMENT IS FOR INFORMATION ONLY. ARCHITECTS LTD SHALL NOT BE RESPONSIBLE FOR ANY CONSEQUENCES OF THE USE OF THIS DOCUMENT.</small>		
DRAWN: MM	CHECKED:	
SCALE: 1:100 @ A1	DATE: NOV 2020	
PROJECT NO: 591	DRAWING NUMBER: P-03	REV: B

