


#### Material Key

- ① Black corrugated metal siding
- ② Double size paneled garage door
- ③ Hidden Gutter
- ④ Anthracite aluminium double glazed windows/doors
- ⑤ Infill brickwork to match existing

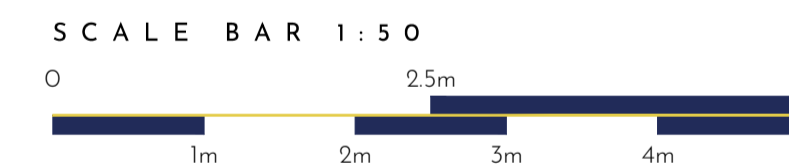

## PLANNING

22,076-P-104C / \

PROJECT / Corner Cottage,  
Church Lane, South Scarle

TITLE / Proposed Elevations & Section

SCALE / 1:50 @A1 DRAWN BY / ZS

This drawing is a copyright of Wilson Architects Ltd. This drawing not to be used other than the purpose for which it was prepared and is to be read in conjunction with all other project documentation. All dimensions are to be checked onsite by the Main Contractor prior to work commencing. Do not scale off this drawing. The Architect is to be informed immediately of any discrepancies and where in doubt - ask.