


GROUND FLOOR PLAN

Existing conservatory to be removed (shown red)



FIRST FLOOR PLAN

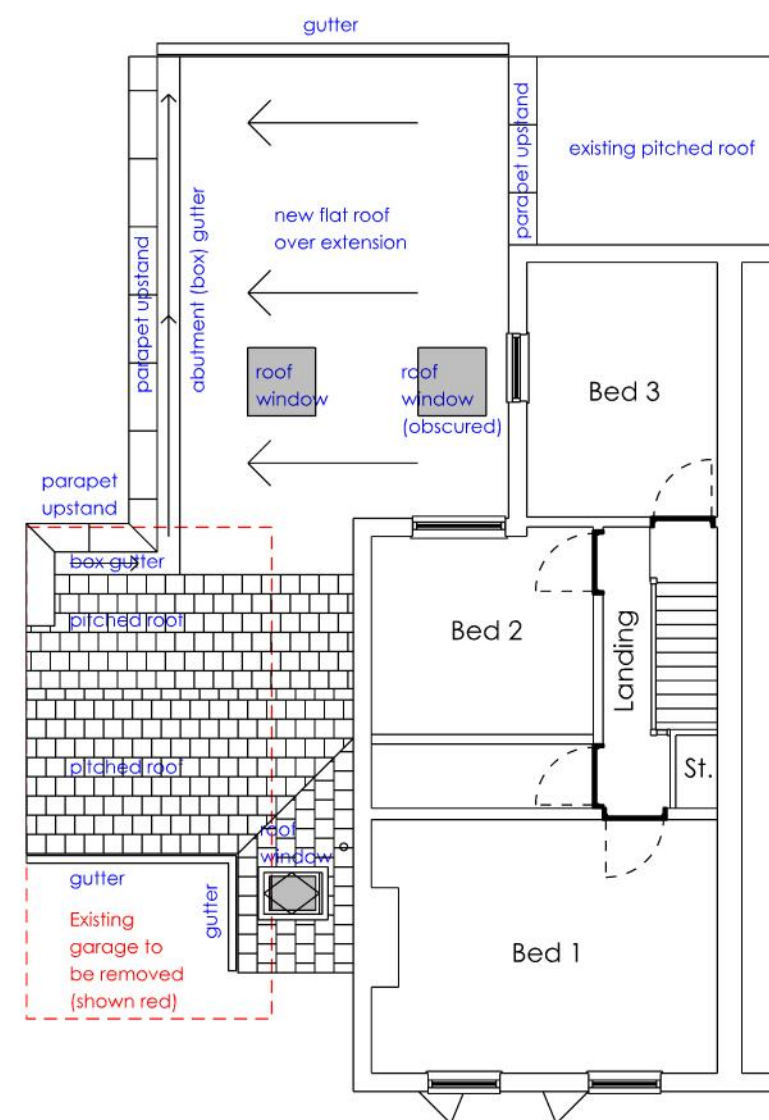

REVISIONS

| | | |
|---|---------|--|
| A | 05.2022 | PLANNING SUBMISSION (HOUSEHOLDER) |
| B | 09.2022 | PLANNING ISSUE (HOUSEHOLDER) - RE-SUBMISSION |

STEVE COLE ARCHITECTURAL DESIGN
INCON HOUSE, 10 STILEBROOK ROAD, OLNEY, MK46 5EA

• Home Design and Architecture •
(07795) 246179

89 Hinwick Road, Wollaston, NN29 7QY
Two Storey Side Extension (Mobility accessible)
Floor Plans- Proposed

| | | |
|------------|----------|----------------|
| Date | Drawn | Drawing Number |
| FEB 2022 | SC | 528-004 |
| Scale | Status | Revision |
| 1:100 @ A3 | Planning | B |