


PROJECT
**REFURBISHMENT OF
BRYNTAIL COTTAGE,
LLANIDLOES**

BRYNTAIL COTTAGE CHARITY	
DATE:	01/06/2021
PROJECT NO:	19/76
REVISIONS:	DATE:
1.	
2.	
3.	
4.	
5.	

- NOTES
- DO NOT SCALE FROM THIS DRAWING.
 - THIS DRAWING IS TO BE READ IN CONJUNCTION WITH ALL OTHER PROJECT DOCUMENTS. ANY DISCREPANCIES ARE TO BE REPORTED TO THE ARCHITECT.
 - WHEN ORDERED FOR CONSTRUCTION, THIS DRAWING FORMS PART OF THE CONTRACT. ALL INFORMATION TO BE CHECKED BY CONTRACTOR FOR SITE ACCURACY AND FIT.
 - DRAWINGS ARE SUBJECT TO RELEVANT STATUTORY APPROVALS AND SITE SURVEYS.


**NOT FOR
CONSTRUCTION**

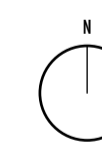


WALL SECTIONS

SCALE @ A1 1:50

A4.2

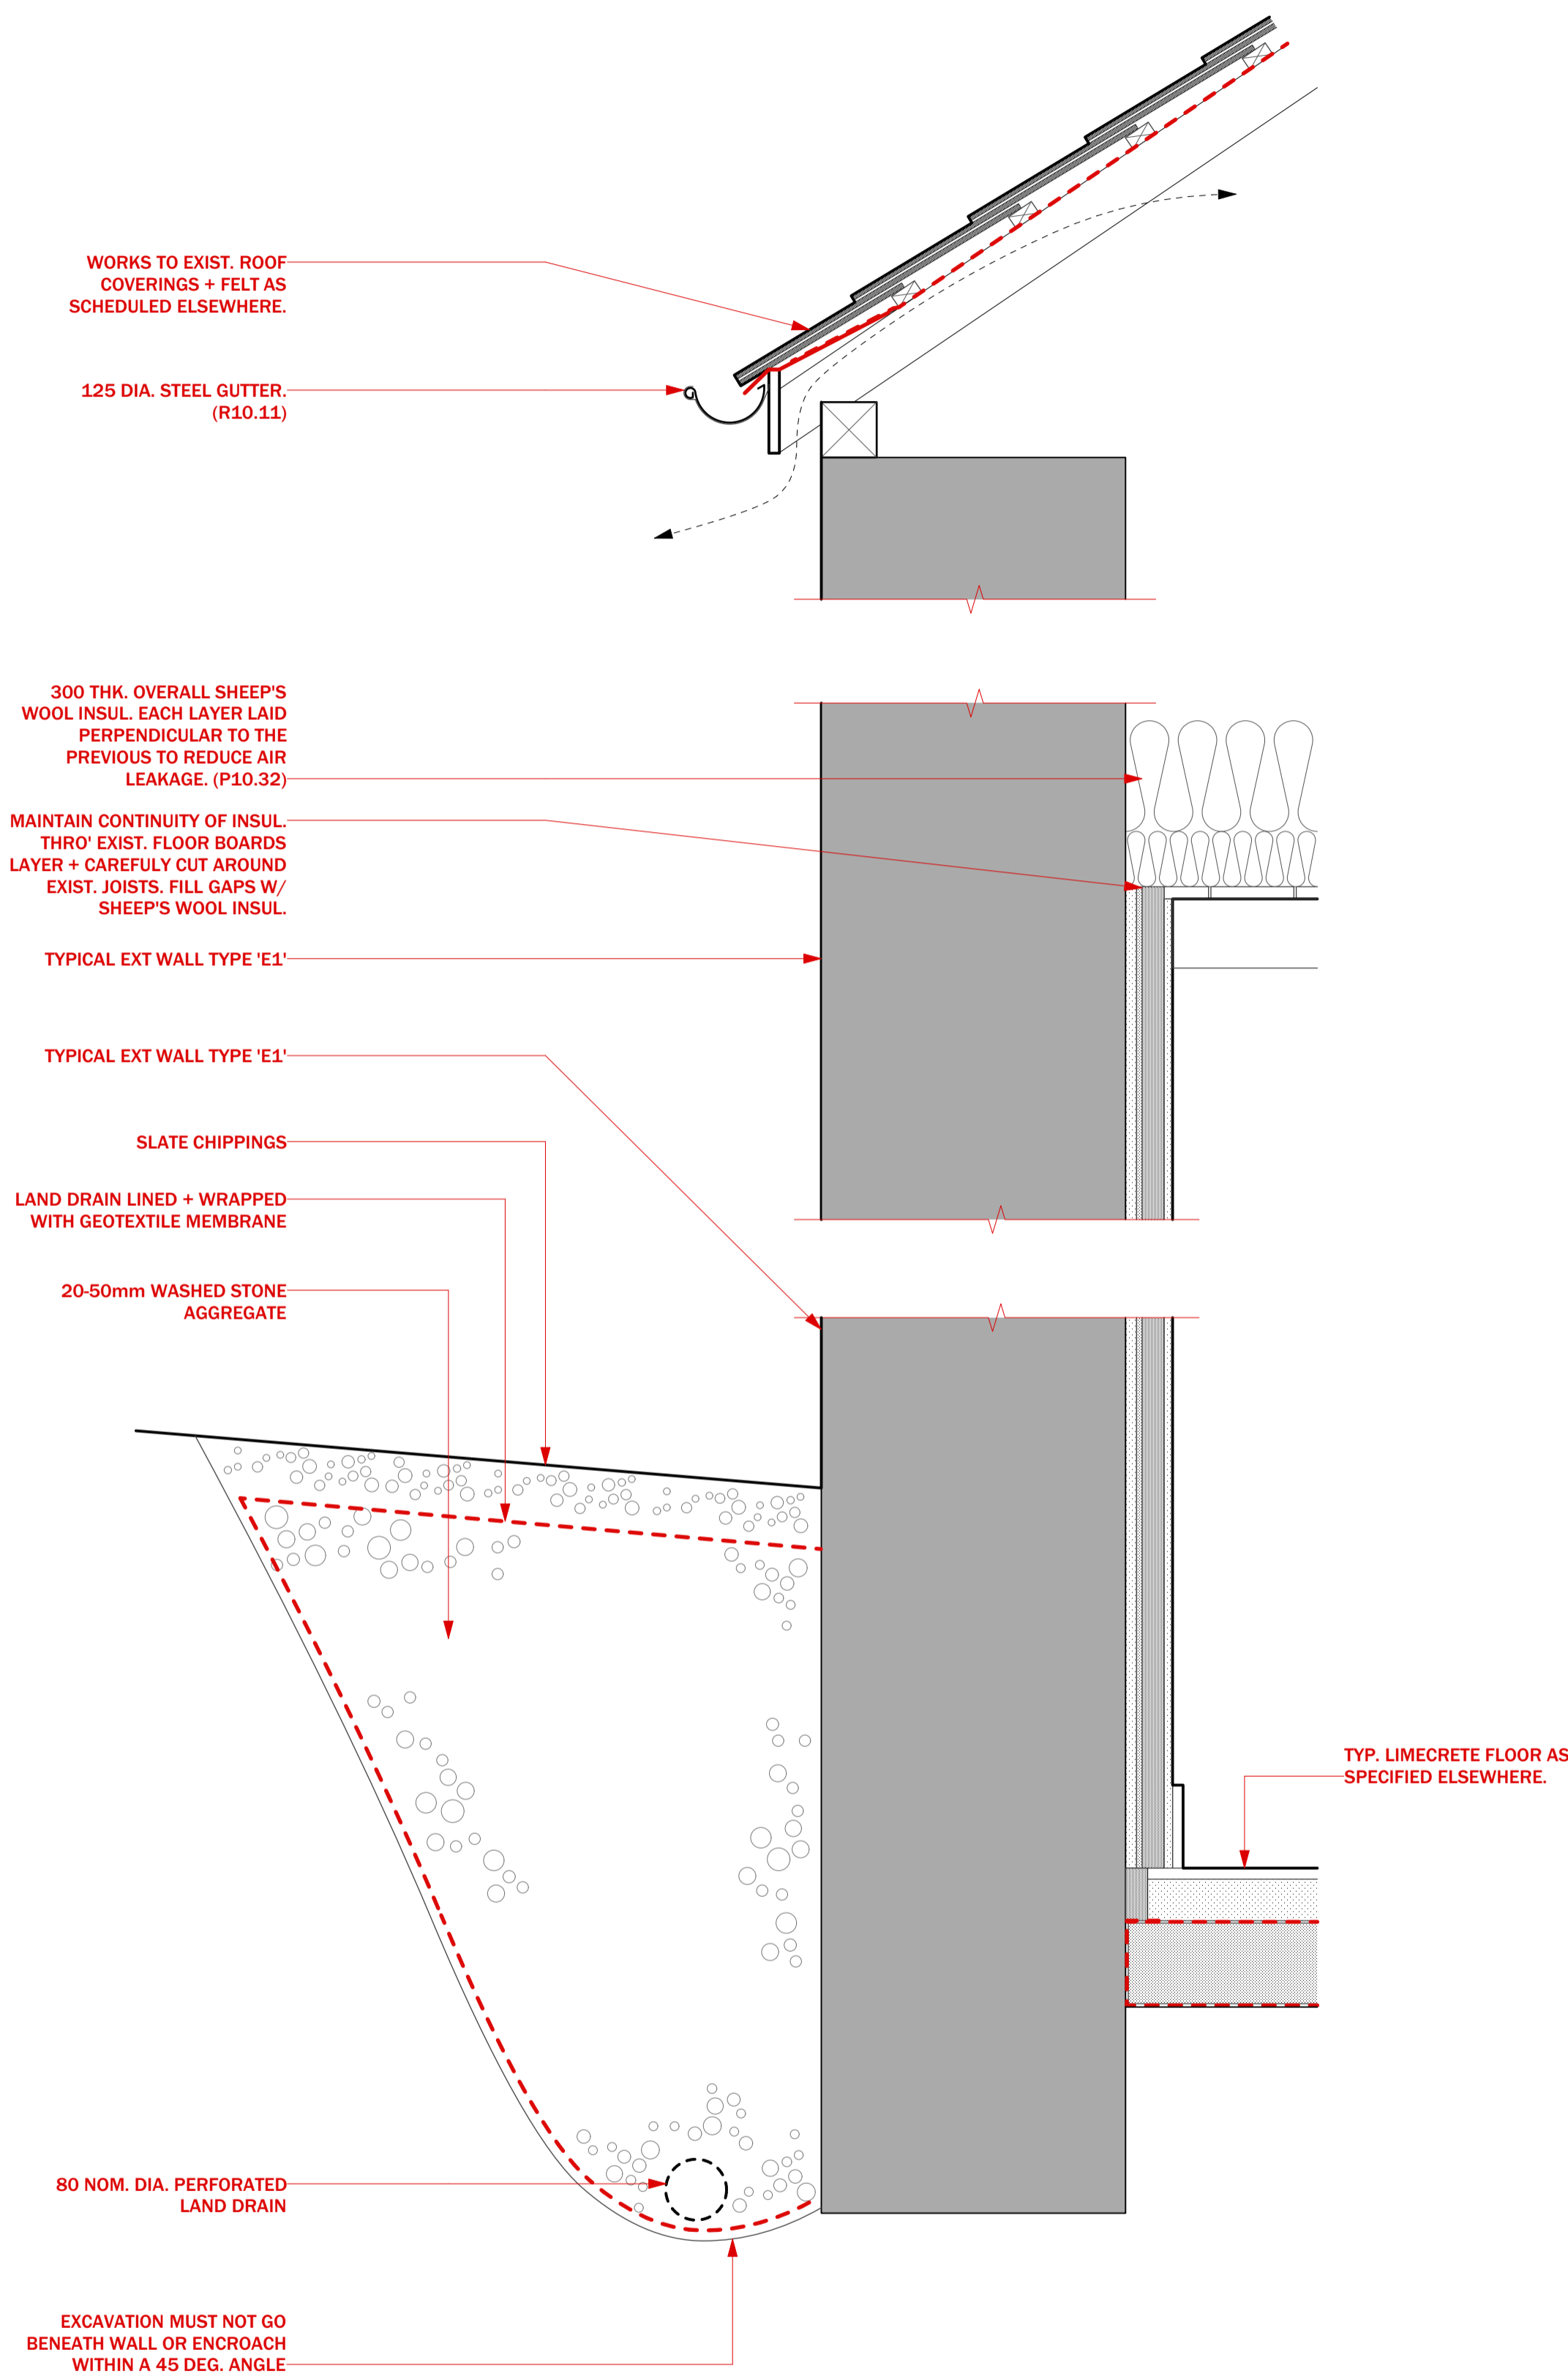

1 TYP. EXT. WALL @ STAFF BED '201' (NORTH)
1:10

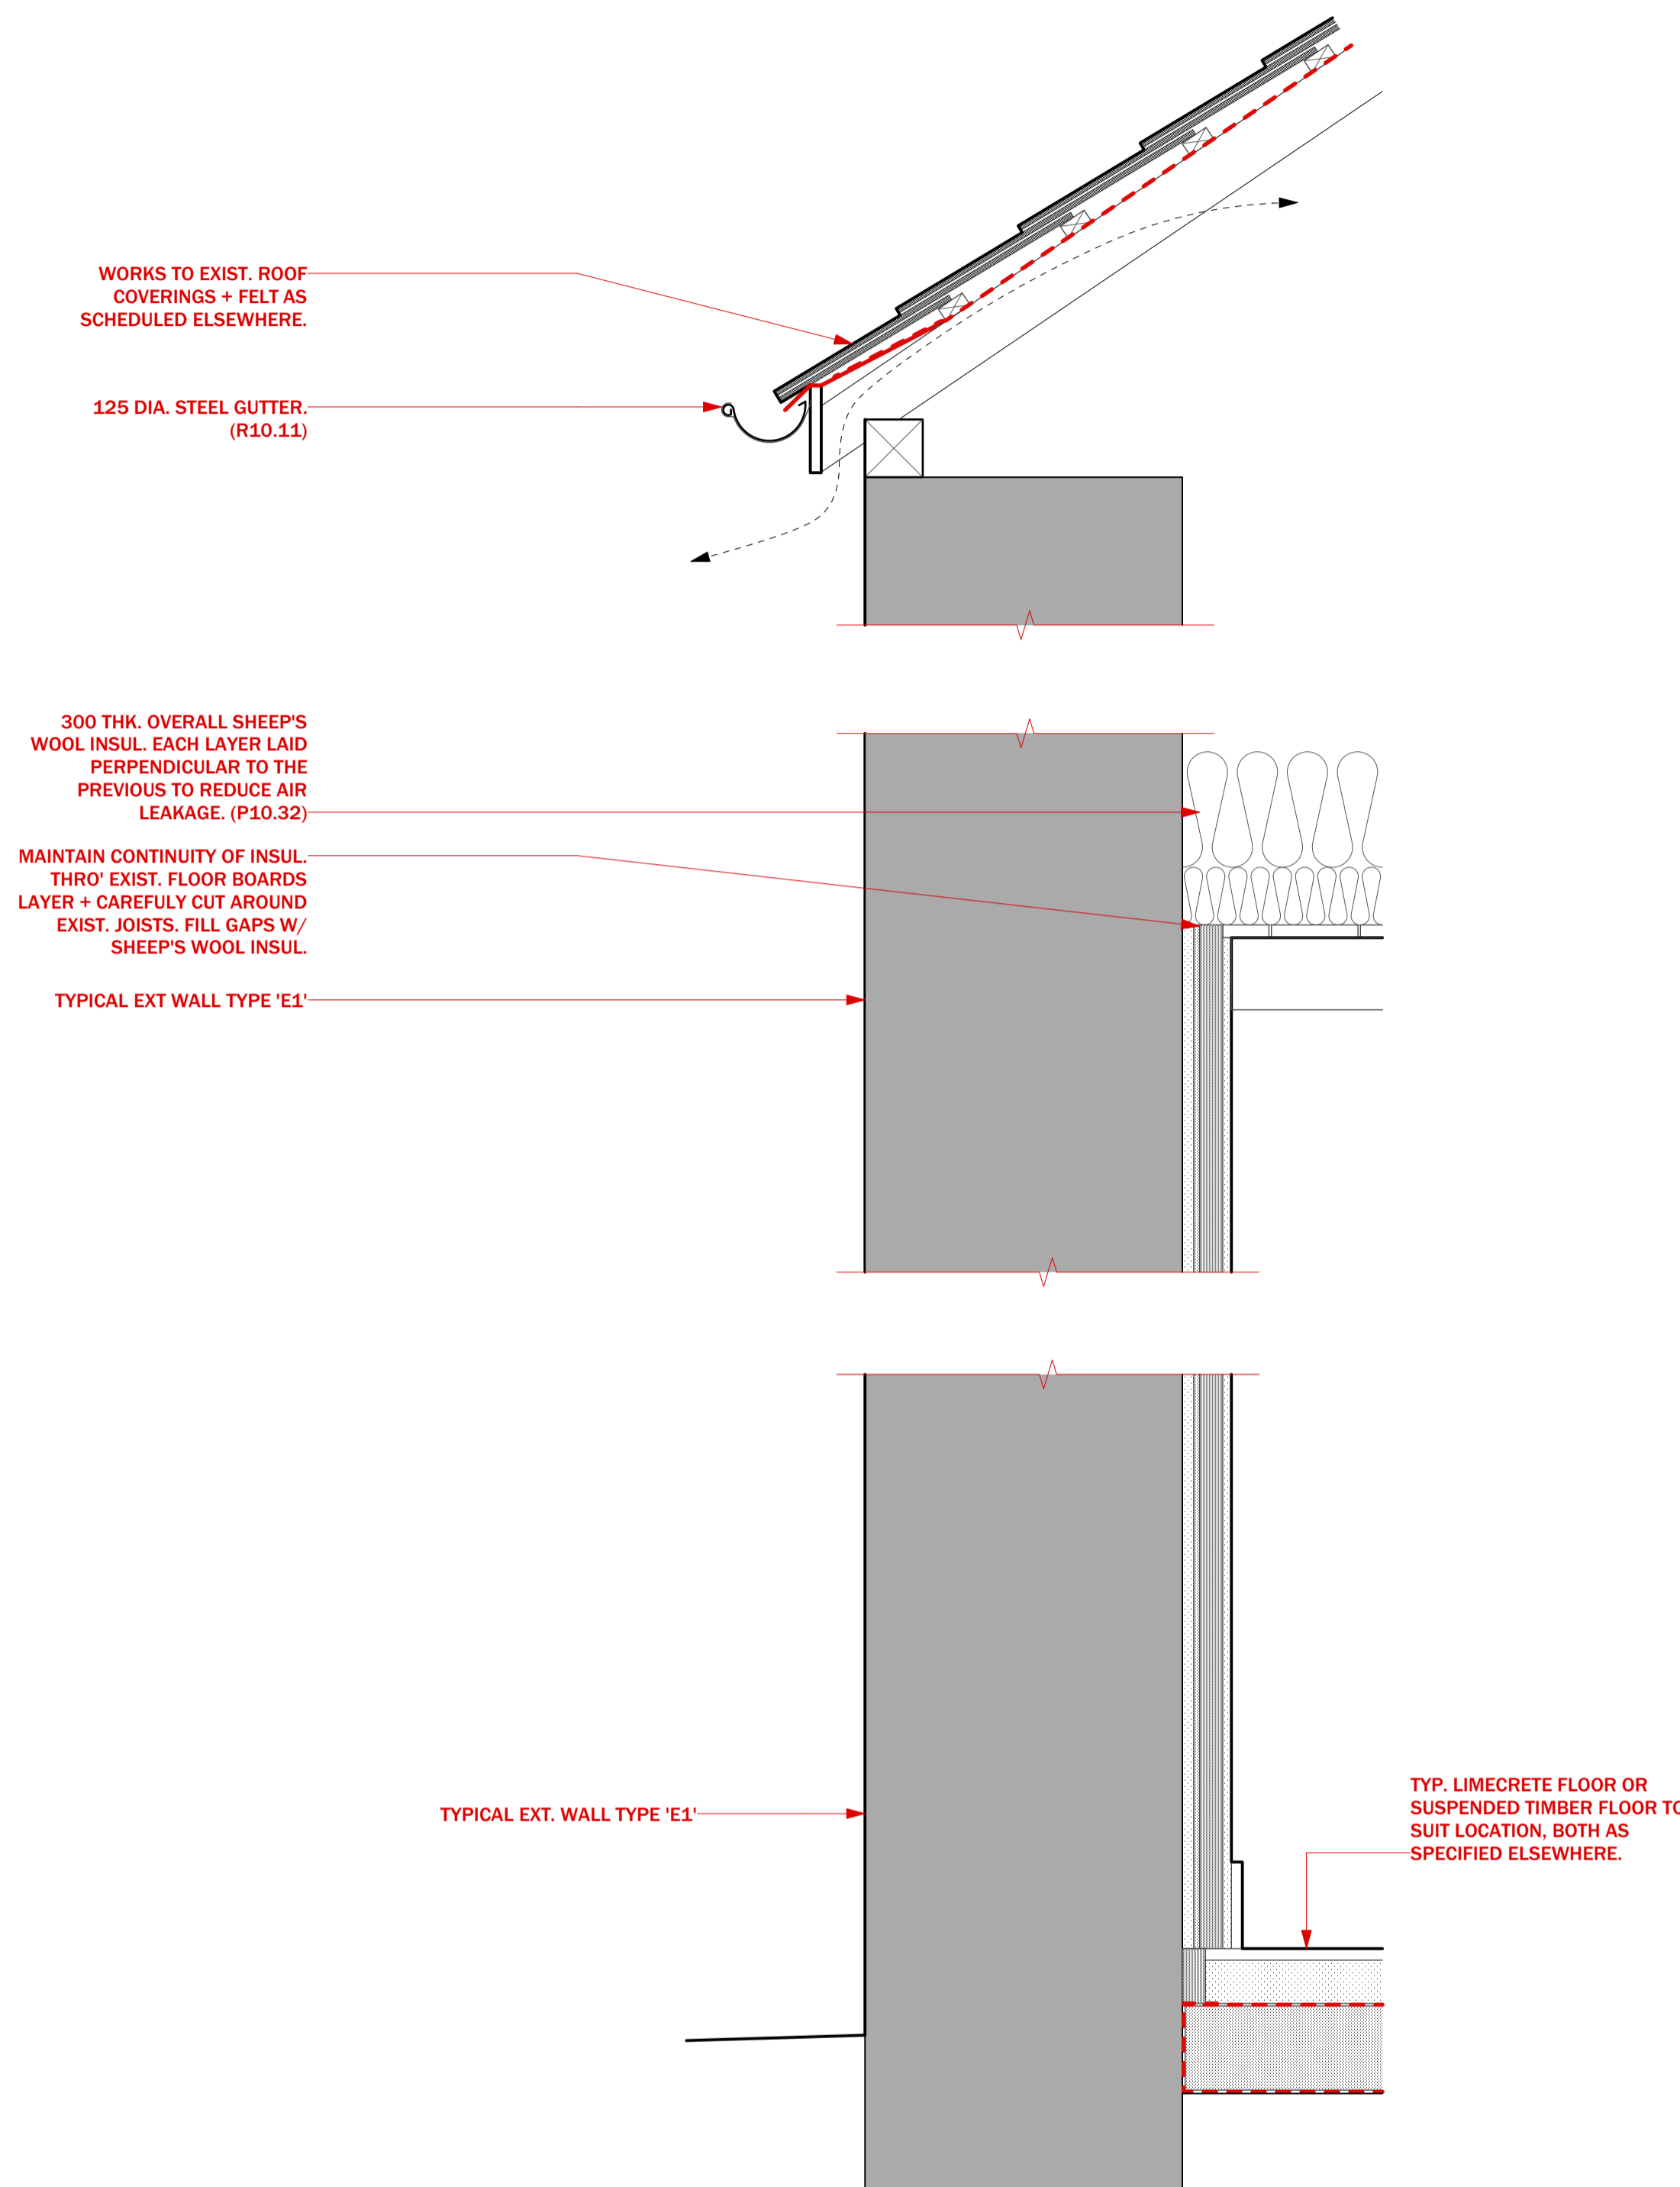

2 TYP. EXT. WALL @ STAFF BED '201' (SOUTH)
1:10