
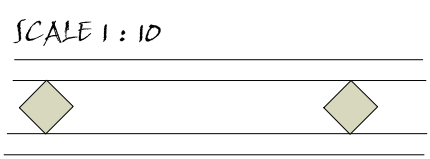
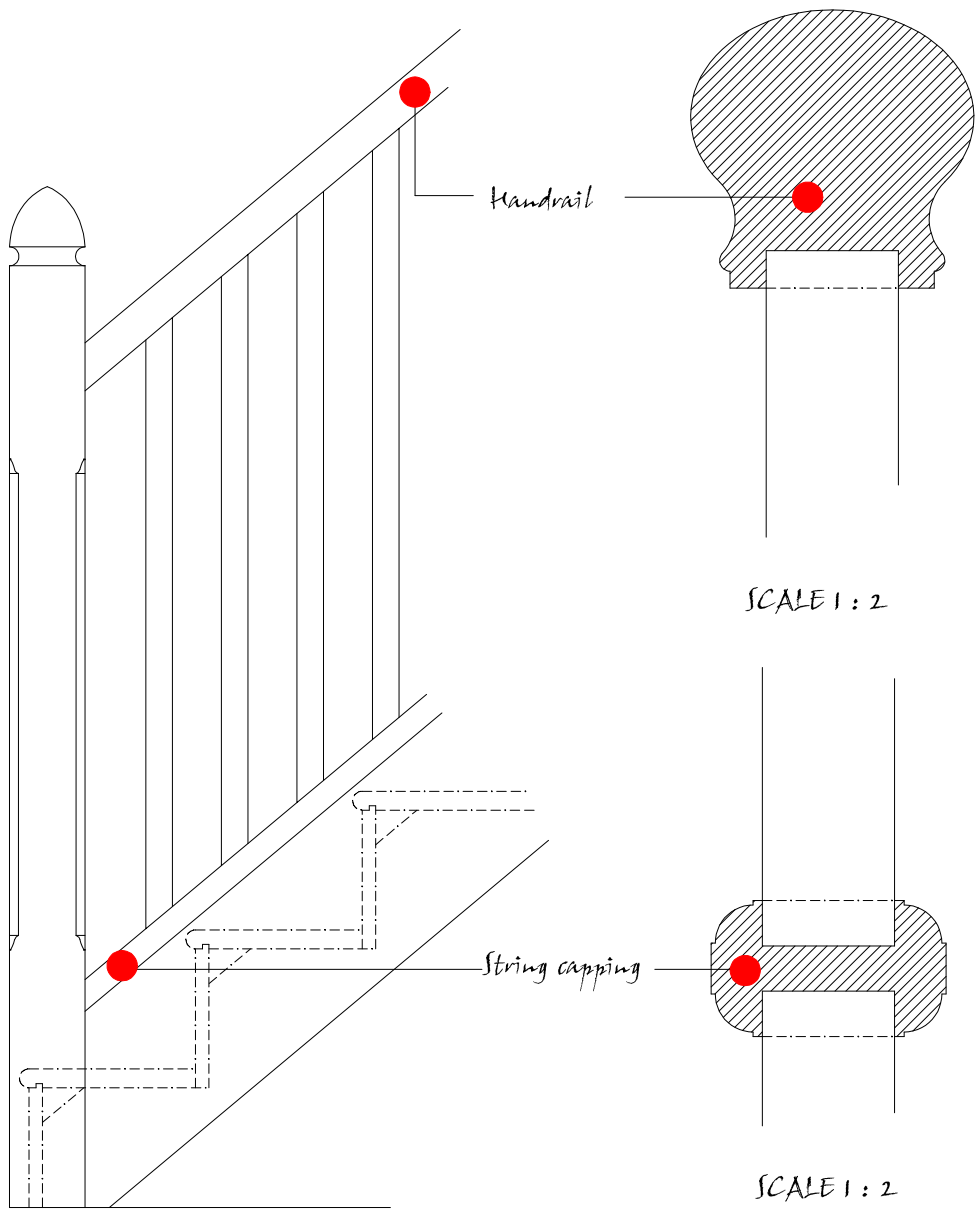


Stairs : Pitch 40 degrees. Minimum head clearance 2000 mm.
 35 mm pine strings ; 25 mm pine treads ; 18 mm plywood risers ;
 25 mm square balusters 'on the turn' at 100 mm centres. Ex 75 mm
 x 75 mm handrail ; 100 mm square newels . Total rise 970 mm with
 5 no. 194 mm rise and 230 mm going. All dims must be confirmed
 on site prior to manufacture and necessary adjustment made if needed.

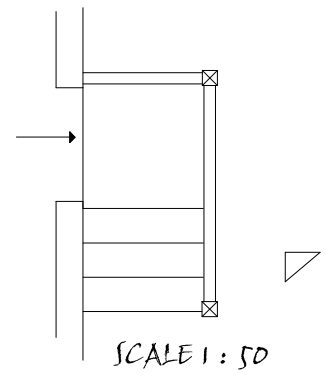

SCALE 1 : 5 Balusters 25 mm x 25 mm (on the turn at 100 mm centres)

Marches Conservation Services	
Ivy House	
	Littlehales
WBM Jan 2021	Stairs
Scale 1 : 50; 1 : 10 ; 1 : 5 printed at A4 (Please do not scale off drawing) Web : www.marchesconservationservices.co.uk E-Mail : marcon@idnet.com	