



01
AS PROPOSED FRONT ELEVATION
1:100 @ A3

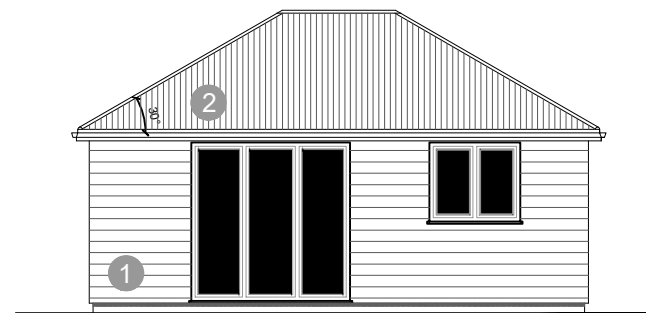

02
AS PROPOSED SIDE ELEVATION
1:100 @ A3

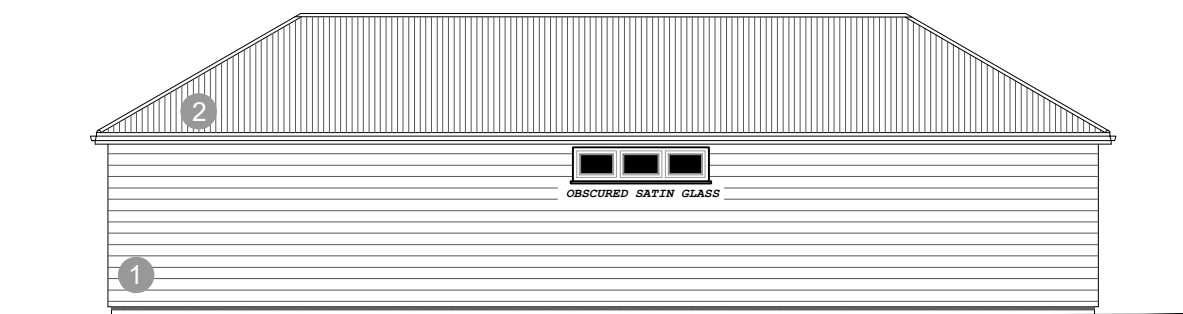

03
AS PROPOSED REAR ELEVATION
1:100 @ A3



04
AS PROPOSED SIDE ELEVATION
1:100 @ A3

do not scale from this drawing
check all dimensions on site before construction

LEGEND

- 1 HARDI PLANK - VL SYSTEM
COLOUR: SLATE GREY
- 2 DARK GREY ROOF TILES

WINDOWS + DOORS:
UPVC

COLOUR:
ANTHRACITE GREY

Rev	Date	Revision Description	By



e: hello@nicolelane.co.uk

GREENFIELD

HAWTHORNE HOUSE
HEPWORTH ROAD
BARNINGHAM, BURY ST
EDMUNDS, IP31 1BP

AS PROPOSED
ELEVATIONS

PLANNING

Rev	Date	By	Checked	Date
AS SHOWN	---	---	---	JULY 2022
03	---	---	---	---