




Existing Side Elevation
(Scale: 1 mm = 40 m)

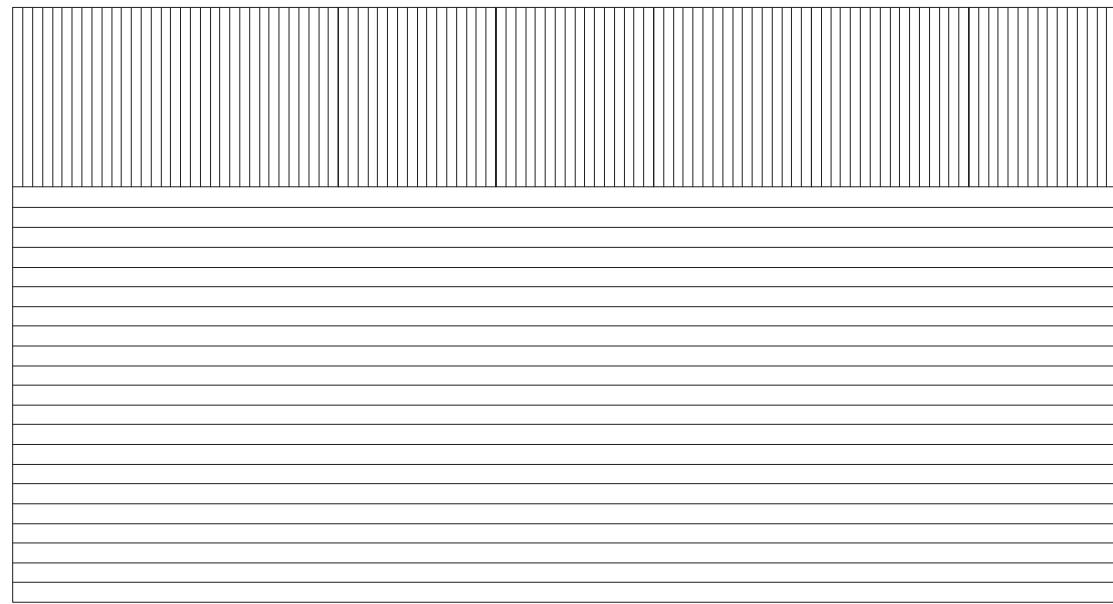

Existing Rear Elevation
(Scale: 1 mm = 40 m)

 


Existing Roof Plan
(Scale: 1 mm = 40 m)

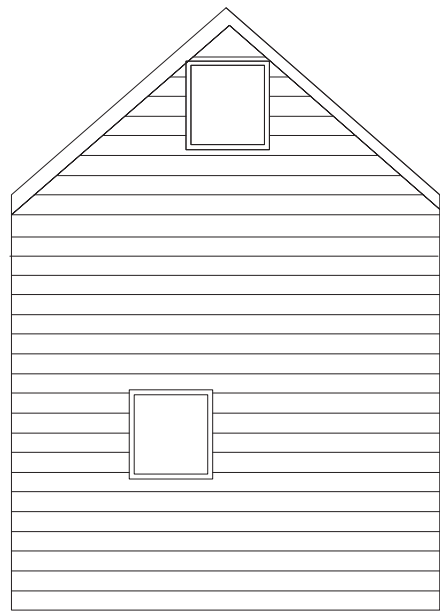

Existing Side Elevation
(Scale: 1 mm = 40 m)




Existing Front Elevation
(Scale: 1 mm = 40 m)

 

Existing First Floor Plan View
(Scale: 1 mm = 40 m)



Existing Ground Floor Plan View
(Scale: 1 mm = 40 m)

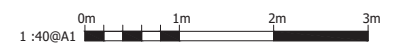

Applicants:
Mr. and Mrs. Steven Gilbert

Site Address:
Hog House, Hogpits Bottom,
Flaunden, Herts, HP3 0QB

Drawing Scale:
1: 40 @A1
(1 mm= 40 m)
Drawing Number:
HP3 PR1 A