


EXISTING GROUND FLOOR
SCALE 1:100 @A1
0 1 2 3 4m

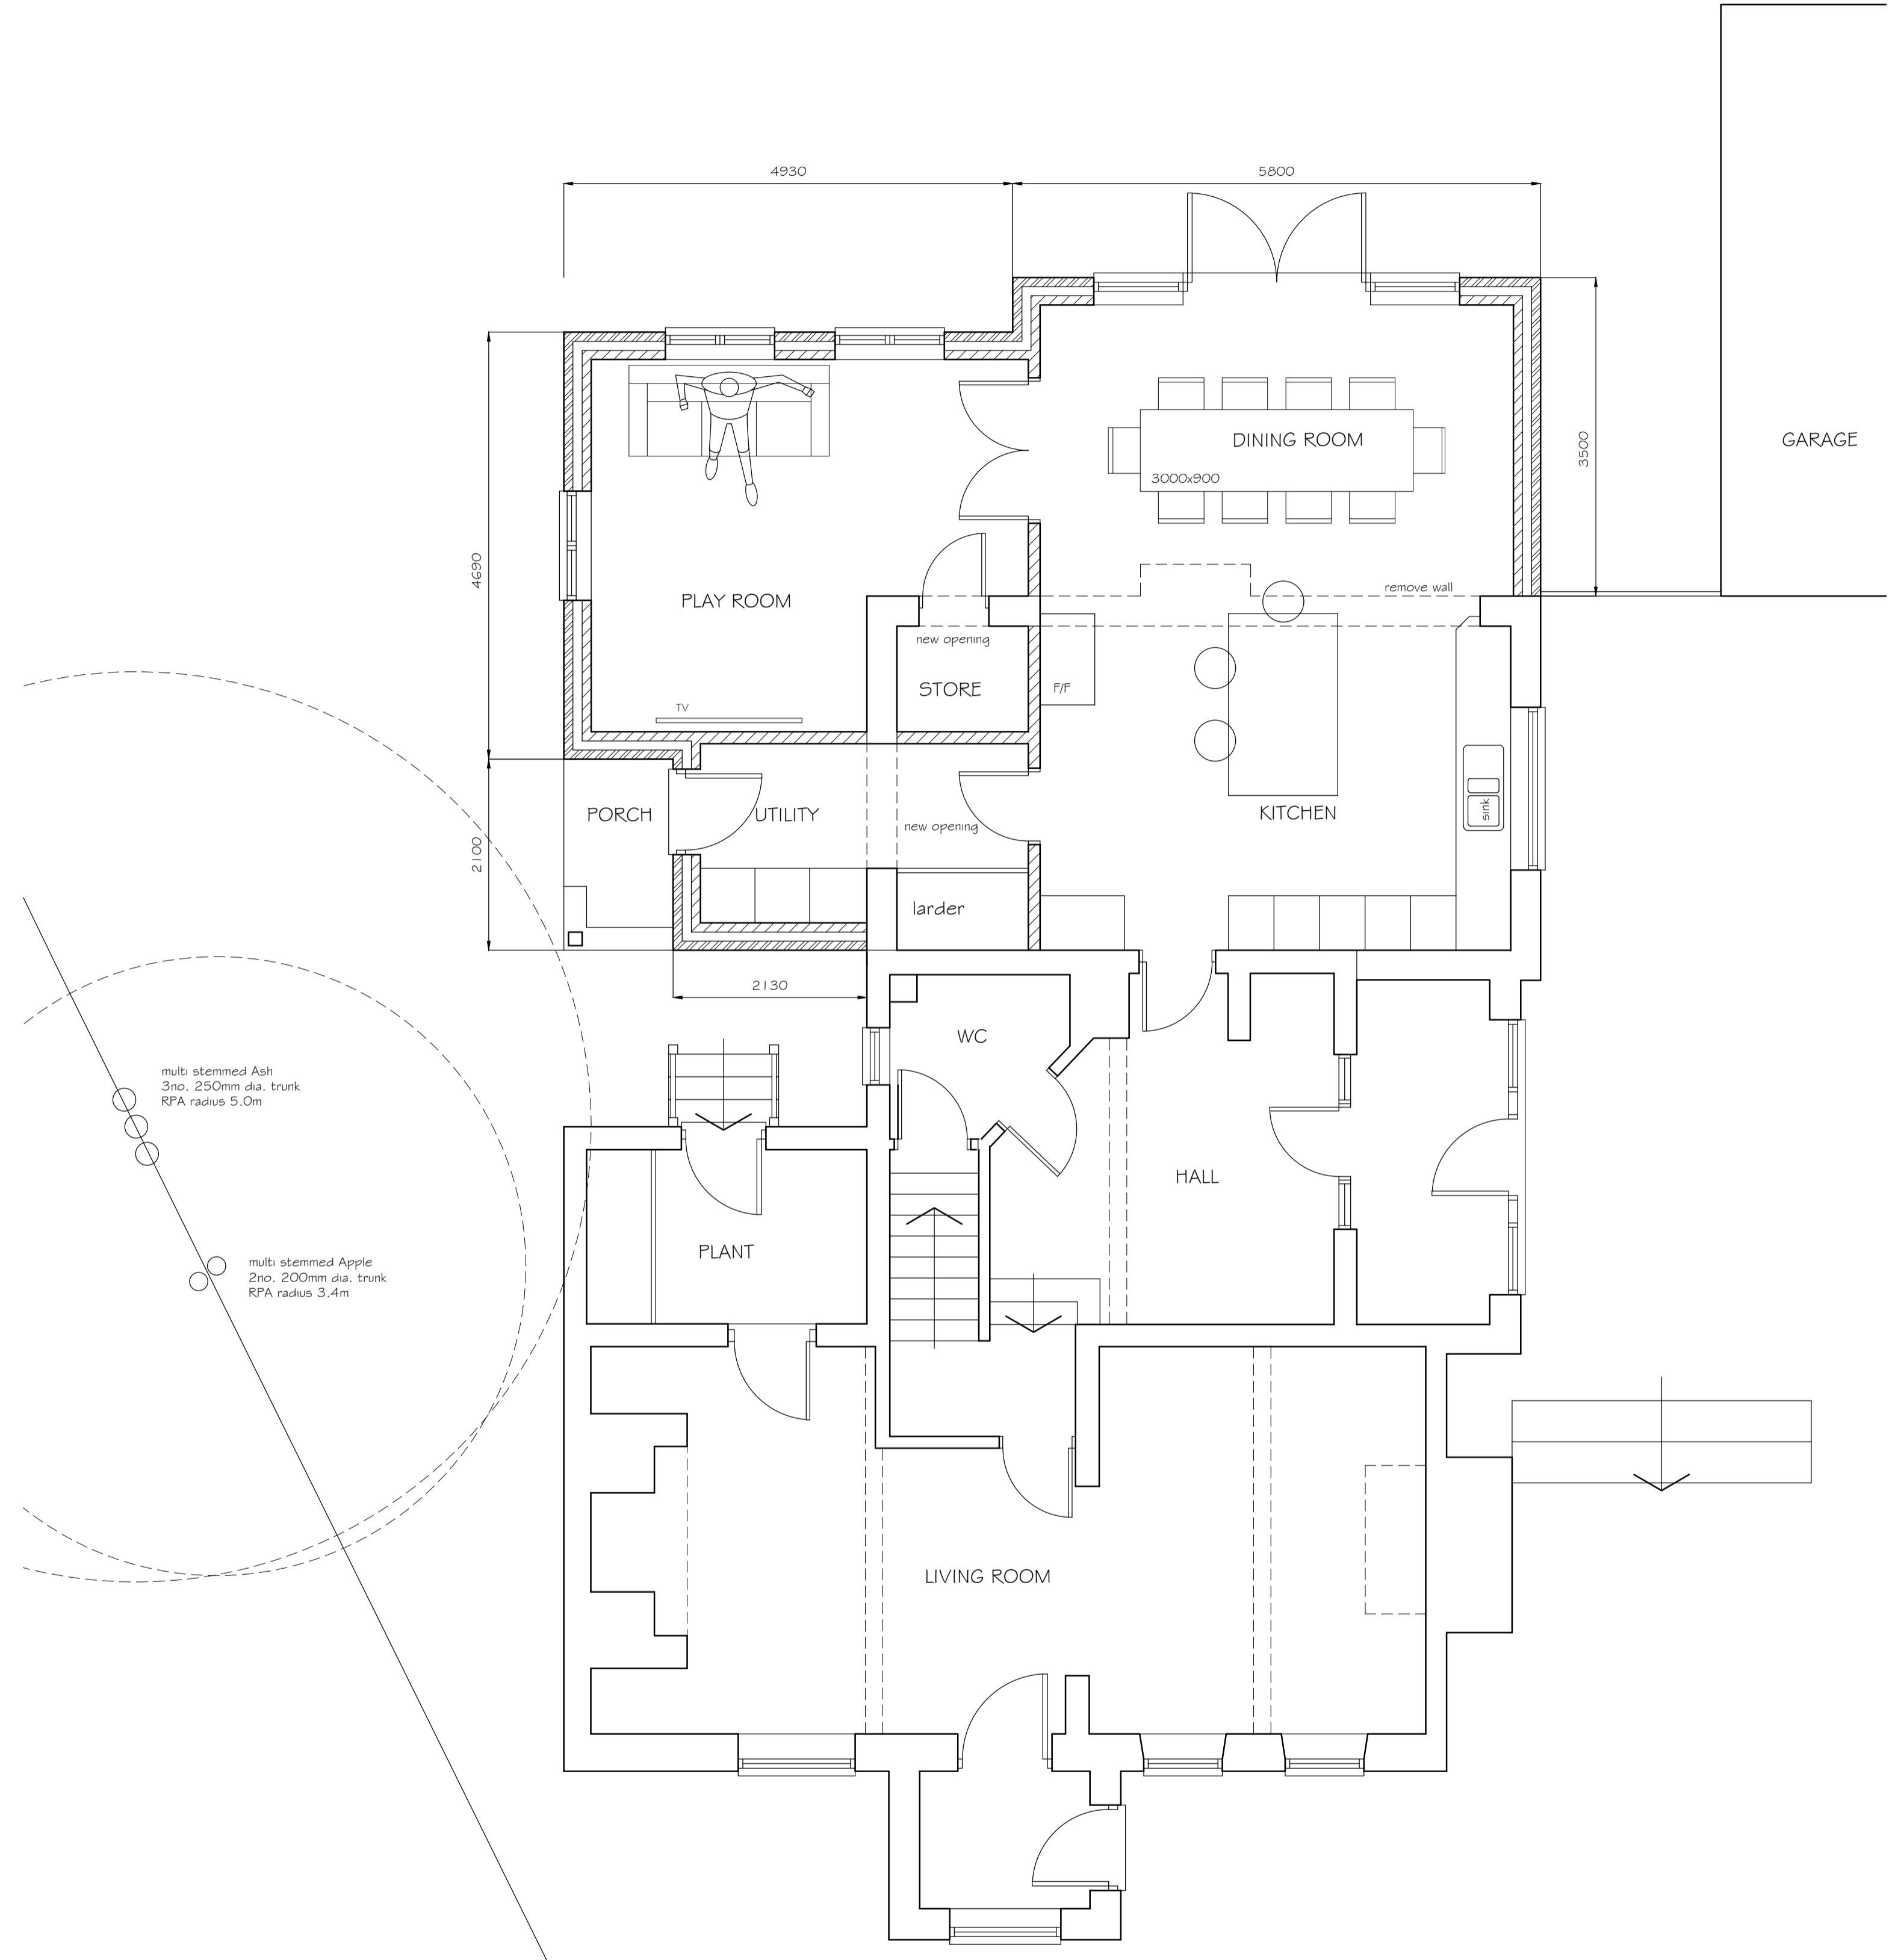

PROPOSED GROUND FLOOR
SCALE 1:50 @A1
0 1 2 3 4m

multi stemmed Ash
3no. 250mm dia. trunk
RPA radius 5.0m

multi stemmed Apple
2no. 200mm dia. trunk
RPA radius 3.4m

BLACKDOWN COTTAGE
TUNWORTH ROAD
TUNWORTH

DATE: August 2022
DRAWING NO. P.1 REV. -