




SOUTH ELEVATION 1:100

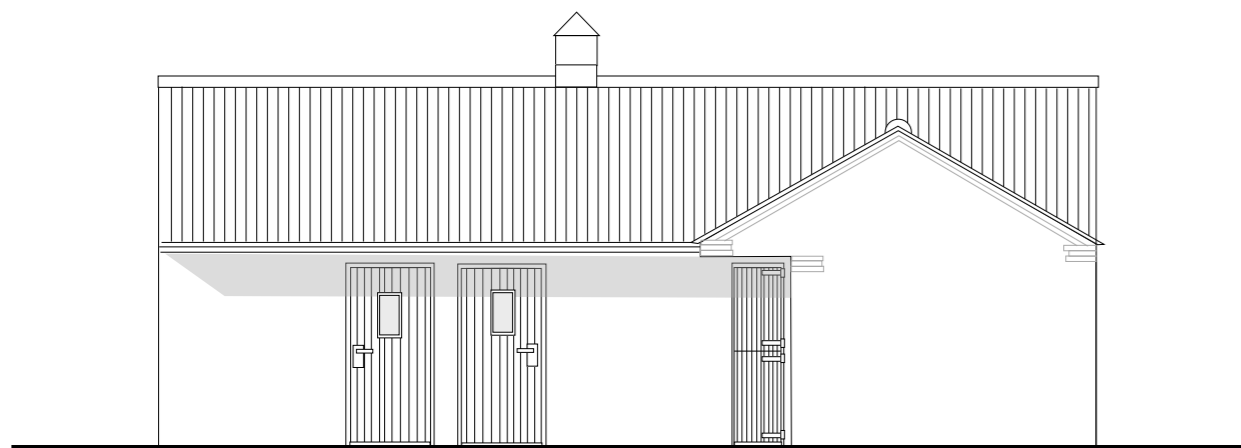


EAST ELEVATION 1:100

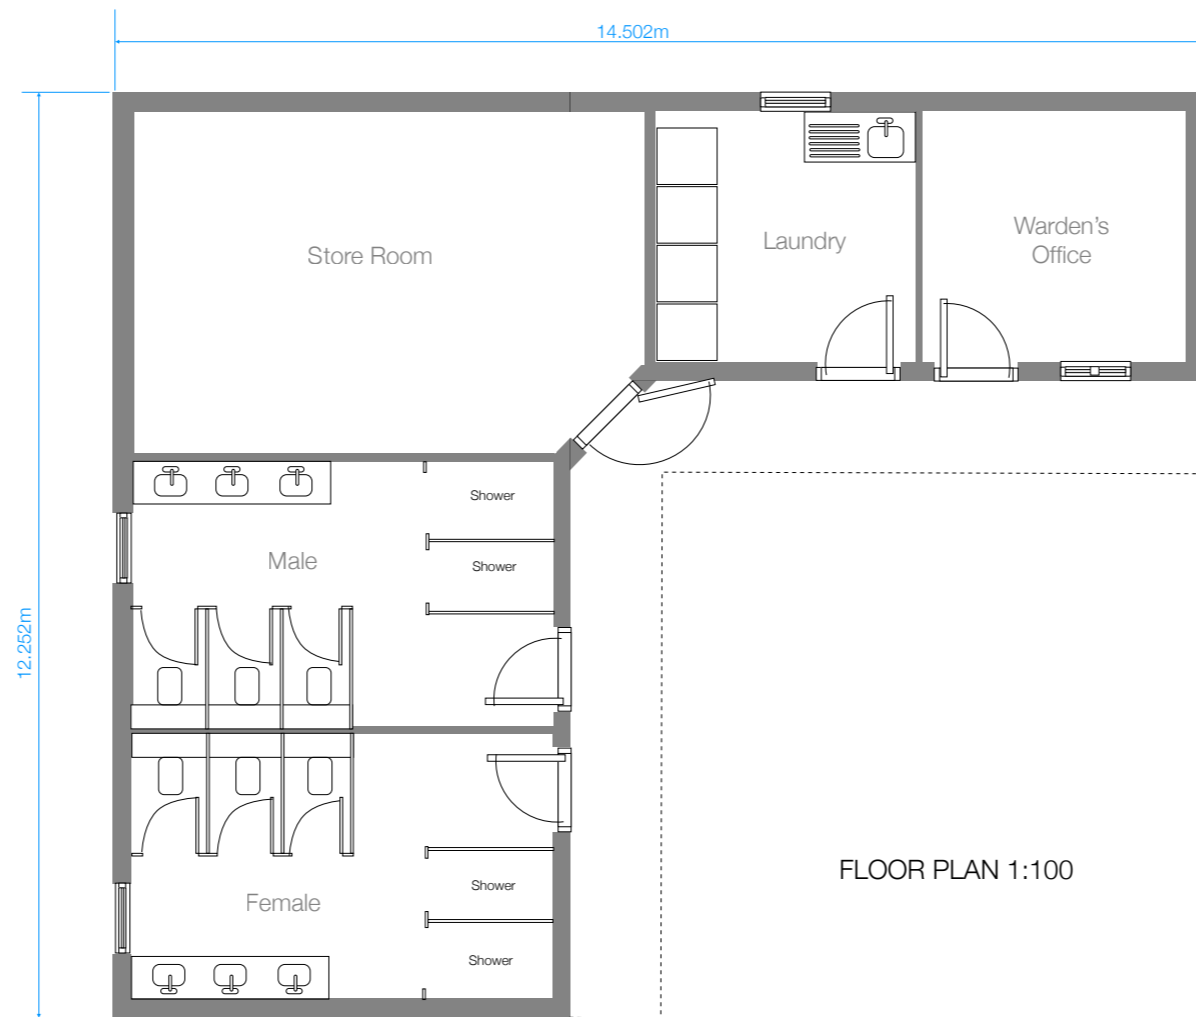

FLOOR PLAN 1:100

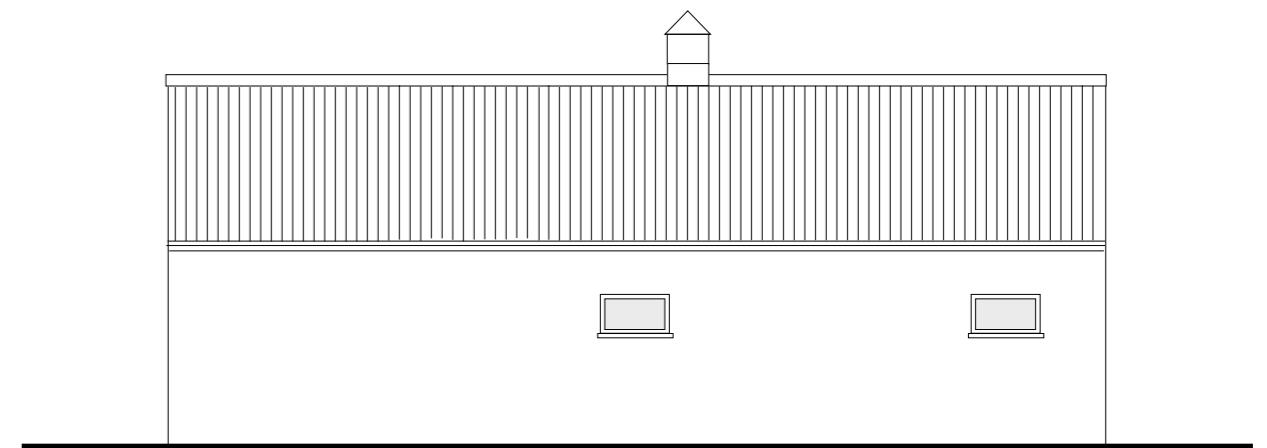

WEST ELEVATION 1:100

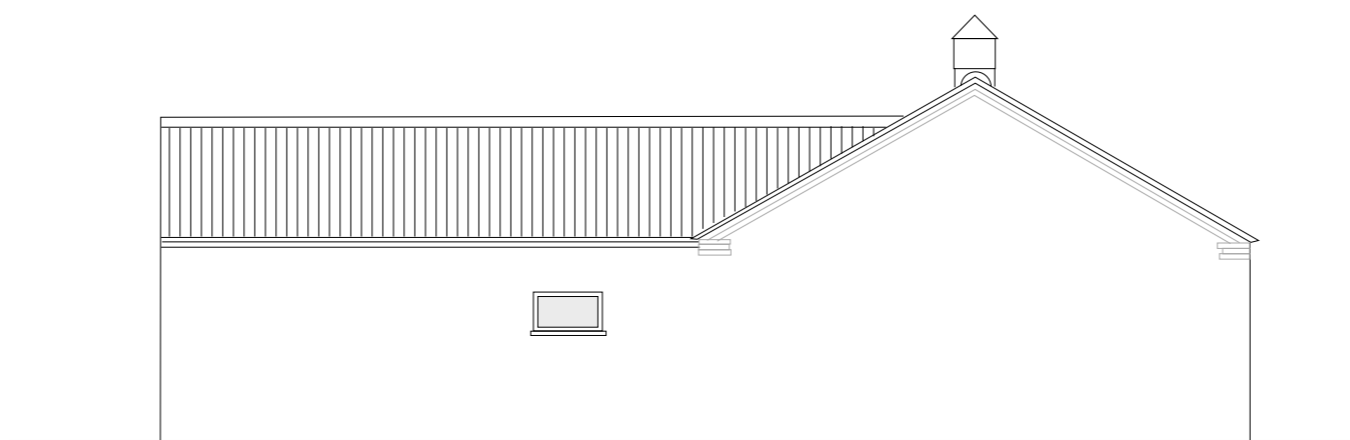

NORTH ELEVATION 1:100

**Amenity building: Proposed plan and elevation** (former stables building)  
Oak Tree stables site, Sand Lane, Besthorpe, Newark  
Metcalfe Birtle  
Plan Ref: MSP.1910.003  
Scale 1:100 @A2

  
**MIKE SIBTHORP PLANNING**  
LOGAN HOUSE, LIME GROVE, GRANTHAM, NG31 9JD  
TEL: 014765 569065 MOB: 07983 470950