




SINGLE GARAGE

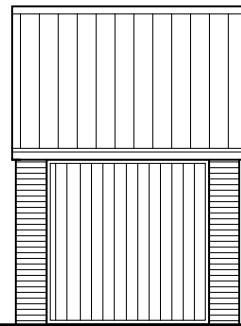


FRONT ELEVATION

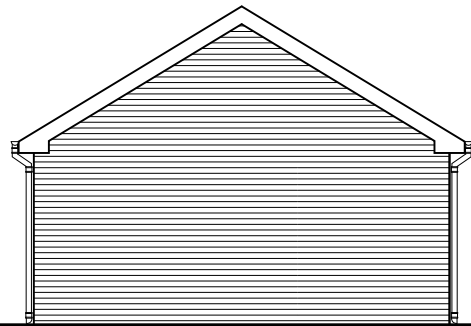


SIDE ELEVATION

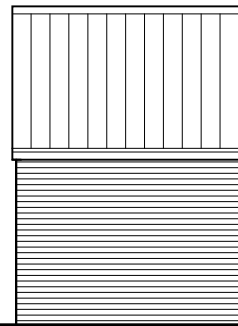

REAR ELEVATION

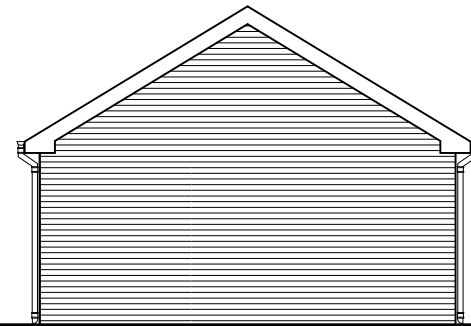

SIDE ELEVATION

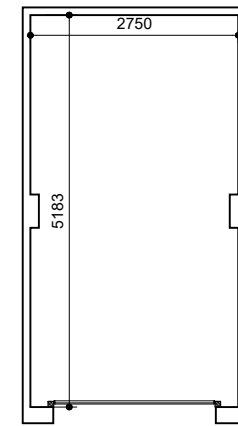

PLAN

NOTES
PROPOSED PLANS
ALL DIMENSIONS MUST BE CHECKED ON SITE AND NOT SCALED FROM THIS DRAWING

CLIENT
MORRIS MARSHALL & POOL

JOB/TITLE
UCHEL DRE, KERRY, NEWTOWN

SCALE
1:100 @A3 REV -

DWG No
MMP/UD/03